

HABS  
HI  
2-PEHA,  
31-

INDEX TO PHOTOGRAPHS


HABS No. HI-158

U.S. Naval Base, Pearl Harbor, Administration and Repair Shop  
(U.S. Naval Base, Pearl Harbor, Naval Submarine Base)  
(Building No. 66I)  
Clark Street at Morton Street  
Pearl Harbor  
Honolulu County  
Hawaii

William R. Oasher/Jeffrey Morgan, Photographers 21 September 1993 (HI-I58-I,  
HI-I58-4 through HI-I58-6)

William R. Dasher, Photographer 18 November 1993 (HI-I58-2 and HI-I58-3)

HI-I58-1 EXTERIOR VIEW OF THE FRONT AND WEST SIDE OF BUILDING 66I FACING  
SOUTHEAST.  
HI-I58-2 EXTERIOR VIEW OF THE FRONT AREA OF BUILDING 66I FACING SOUTHEAST.  
HI-I58-3 EXTERIOR VIEW OF THE EAST AND SOUTH SIDE OF BUILDING 66I FACING  
NORTHWEST.  
HI-I58-4 EXTERIOR VIEW OF THE REAR AND EAST WING OF BUILDING 66I FACING  
NORTH.  
HI-158-5 EXTERIOR VIEW OF THE REAR AND WEST WING OF BUILDING 66I FACING  
NORTHWEST.  
HI-I58-6 INTERIOR VIEW OF BUILDING FACING NORTH.

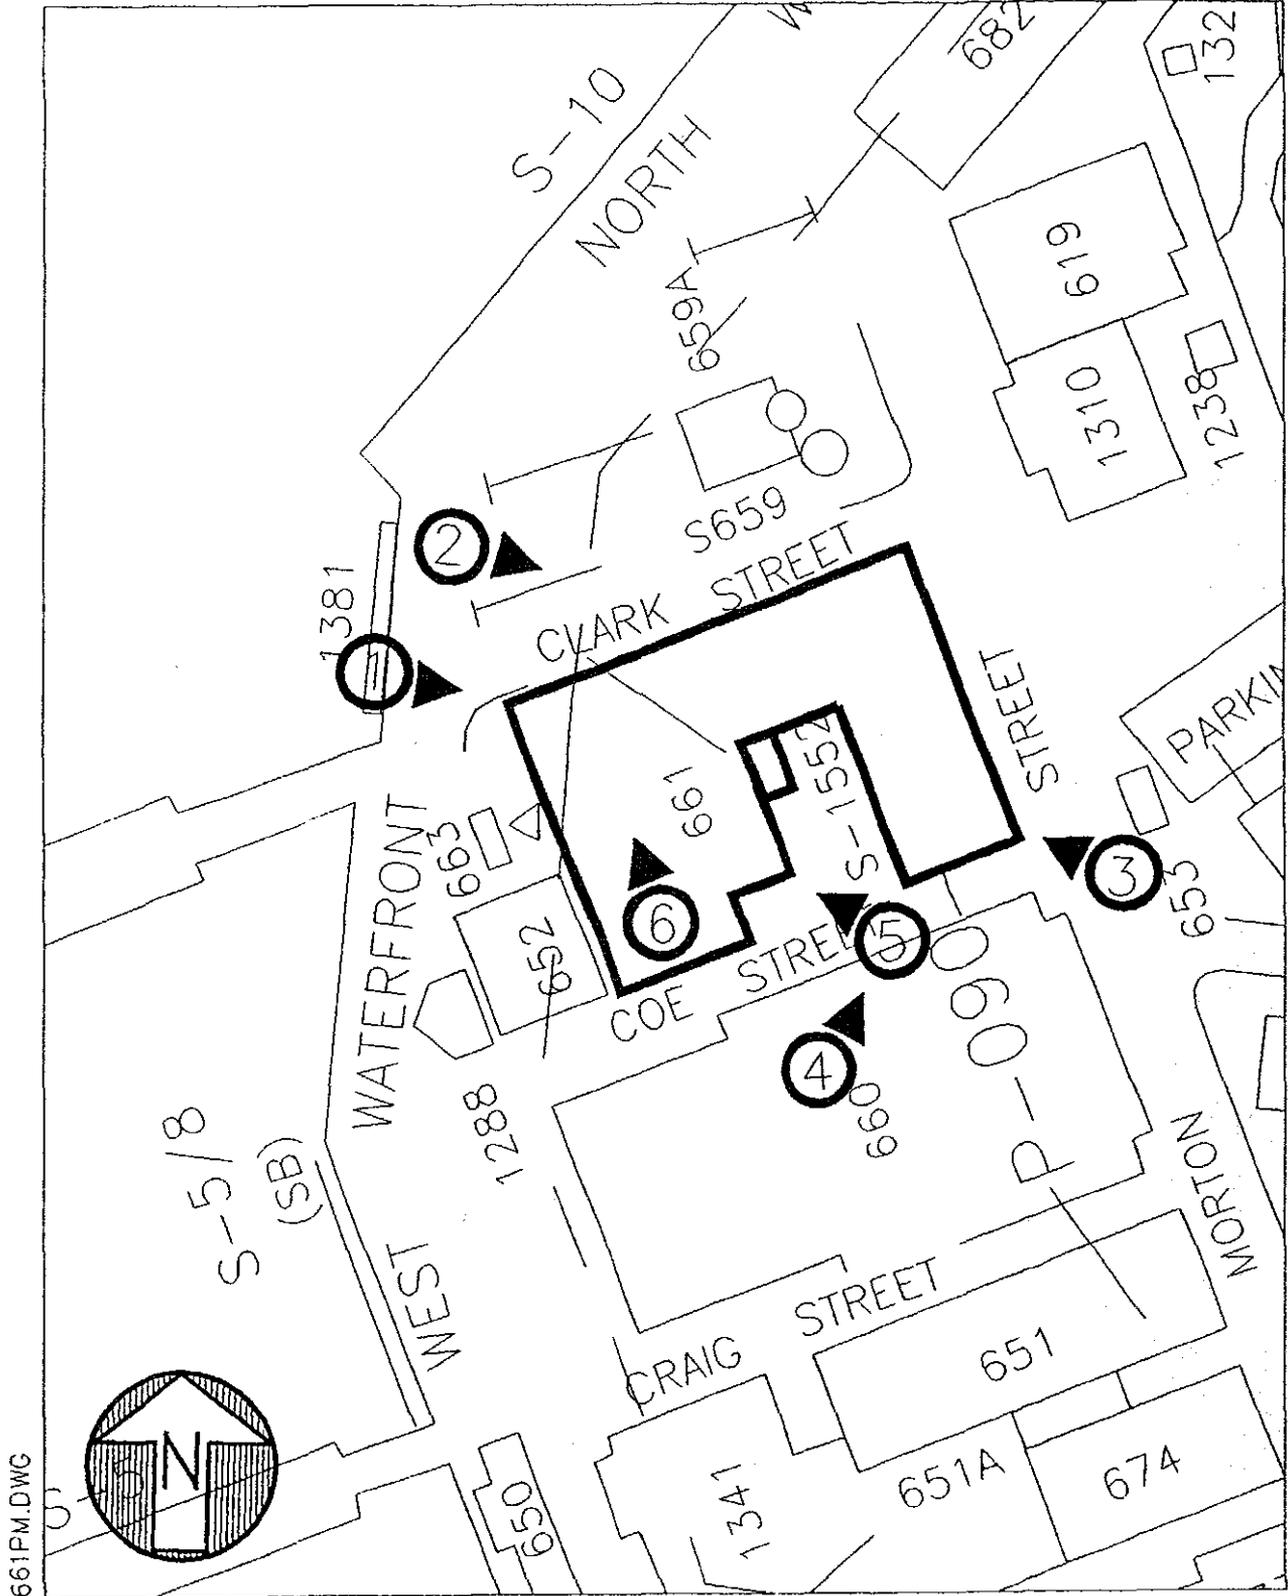

661PM.DWG

# PHOTO SITE PLAN

SCALE: 1" = 100'

-  DIRECTION OF PHOTO
-  PHOTO NO.