

HABS
HI
2-PEHA,
35-

INDEX TO PHOTOGRAPHS

HABS No. HI-162


U.S. Naval Base, Pearl Harbor, Brig
(U.S. Naval Base, Pearl Harbor, Naval Station)
(U.S. Naval Base, Pearl Harbor, Confinement Facility Building)
(Building No. 220)
Neville Way near Ninth Street at Marine Barracks
Pearl Harbor
Honolulu County
Hawaii

William S. Lindsey
Photographer

December 6, 1993 and March 10, 1994

- HI-162-1 VIEW OF THE BACK AND EAST SIDE OF BUILDING 220 FACING WEST.
- HI-162-2 VIEW OF THE FRONT OF BUILDING 220 FACING SOUTH. THE FIRST THREE WINDOWS ON THE RIGHT SIDE, ON THE SECOND FLOOR, ARE ORIGINAL PLYWOOD WINDOW; THE MIDDLE THREE ARE STEEL FRAMED AWNING WINDOWS (REPLACEMENT); AND THE THREE ON THE LEFT ARE ALUMINUM FRAMED AWNING WINDOWS (REPLACEMENT).
- HI-162-3 VIEW OF THE FRONT AND WEST SIDE OF BUILDING 220 FACING EAST.
- HI-162-4 VIEW OF THE FRONT ENTRANCE OF BUILDING 220. THROUGH THE SWINGING HARDWOOD DOUBLE DOORS AND SLIDING EXPANDED METAL/WOOD FRAMED DOORS IS THE CONTROL CENTER (LOCATED ON THE LEFT) AND BULL PEN (STRAIGHT AHEAD).
- HI-162-5 VIEW OF INTERIOR OF BUILDING 220, DECORATIVE FLOOR AT ENTRANCE. VINYL TILE INLAID FLOOR WITH A RED BACKGROUND, GREEN EMBLEM, BROWN AND WHITE EAGLE, RED AND WHITE SHIELD, BLACK ANCHOR, RED ARROWS AND LETTERING.
- HI-162-6 VIEW OF INTERIOR OF BUILDING 220 FIRST FLOOR, DINING/SCULLERY AREA.
- HI-162-7 VIEW OF INTERIOR OF BUILDING 220 FIRST FLOOR, DENTAL FACILITY AREA (ORIGINALLY THE ARSENAL ROOM). THE ORIGINAL DOOR, SHOWN ON THE LEFT OF PHOTO, IS CONSTRUCTED OF 2" THICK HARDWOOD SANDWICHED BY 1/4" THICK STEEL PLATES WHICH ARE BOLTED TOGETHER. THE DOOR SHOWN ON THE RIGHT OF PHOTO, WAS ADDED DURING THE RENOVATION INTO A DENTAL FACILITY. THE TEXTURED WALLS DISPLAY THE IMPRESSION OF THE WOOD FORMS (5" WIDE PLANKS) USED TO CAST THE 12" THICK CONCRETE WALLS.
- HI-162-8 VIEW OF INTERIOR OF BUILDING 220 FIRST FLOOR, BULL PEN AREA.
- HI-162-9 VIEW OF INTERIOR OF BUILDING 220 FIRST FLOOR, CELL BLOCK "E".
- HI-162-10 VIEW OF INTERIOR OF BUILDING 220 FIRST FLOOR, TYPICAL CELL IN CELL BLOCK "F". A STEEL BUNK ATTACHED TO THE BACK WALL WITH STORAGE LOCKER BELOW IS SHOWN IN THE CENTER OF THE PHOTO.


- HI-162-11 VIEW OF INTERIOR OF BUILDING 220 FIRST FLOOR, CELL BLOCK "A" (SOLITARY CONFINEMENT CELL BLOCK), TYPICAL SOLITARY CONFINEMENT CELL. THE CELL SHOWN IN CENTER OF PHOTO, HAS A 2-1/2" THICK STEEL DOOR. THE CELL SHOWN IN THE LEFT OF PHOTO, HAS A 3/4" DIAMETER IRON GRILLE DOOR.
- HI-162-12 VIEW OF TYPICAL CELL LOCKING MECHANISM, BUILDING 220 CELL BLOCK "A". THE FACE PLATE OF THE CELL LOCK IS SHOWN REMOVED, EXPOSING THE ELECTROMAGNETIC LOCKING MECHANISM COMPRISING OF 2 MICROSWITCHES FOR LOCK POSITION INDICATION (FRONT LEFT CENTER AND REAR RIGHT CENTER OF PANEL); KEY SLOT MECHANICAL LOCK; LOCK SPRING (UPPER RIGHT OF PANEL); ELECTRIC SOLENOID (BOTTOM RIGHT CORNER OF PANEL); AND MISCELLANEOUS MECHANICAL LINKAGES.
- HI-162-13 VIEW OF INTERIOR OF BUILDING 220 FIRST FLOOR, INSIDE OF A TYPICAL SOLITARY CONFINEMENT CELL. SHOWN IN CENTER OF PHOTO IS A STAINLESS STEEL SINK AND TOILET UNIT SECURED TO THE 6" THICK CONCRETE WALL.
- HI-162-14 VIEW OF INTERIOR OF BUILDING 220 SECOND FLOOR, LOOKING DOWN UPON THE OPEN STAIRCASE.
- HI-162-15 VIEW OF ORIGINAL WINDOWS (TYPICAL) OF BUILDING 220, FROM INTERIOR OF SECOND FLOOR ADMINISTRATION AREA OFFICE. THESE ORIGINAL DOUBLE HUNG WINDOWS ARE WOOD FRAMED WITH PLYWOOD PANELS AND EXPANDED METAL AND WIRE MESH SCREENS.
- HI-162-16 VIEW OF INTERIOR OF BUILDING 220 SECOND FLOOR, ADMINISTRATION AREA.
- HI-162-17 VIEW OF INTERIOR OF BUILDING 220 SECOND FLOOR, MALE MEDIUM SECURITY SLEEPING AREA.
- HI-162-18 VIEW OF INTERIOR OF BUILDING 220 SECOND FLOOR, MIDDLE OF MALE MEDIUM SECURITY SLEEPING AREA LOOKING UP AT THE CLERESTORY. THE WOOD TRUSS SYSTEM IS SHOWN IN UPPER RIGHT CORNER OF PHOTO, RETREATING INTO THE BACKGROUND OF THE PHOTO. THE WOOD STRUTS SHOWN IN THE UPPER LEFT OF PHOTO, TRANSVERSES ACROSS TOWARDS THE RIGHT OF PHOTO.
- HI-162-19 VIEW OF INTERIOR OF BUILDING 220 SECOND FLOOR, FROM THE FEMALE MEDIUM SECURITY AREA FACING THE FEMALE MEDIUM SECURITY SLEEPING AREA. THE FEMALE CELL BLOCK DOOR IS SHOWN ON THE RIGHT OF PHOTO. THE SLEEPING AREA IS IN THE CENTER OF PHOTO.
- HI-162-20 VIEW OF INTERIOR OF BUILDING 220 SECOND FLOOR, FEMALE CELL BLOCK.
- HI-162-21 VIEW OF TYPICAL BARRED WINDOWS OF BUILDING 220, FROM INTERIOR OF SECOND FLOOR FEMALE MINIMUM SECURITY AREA.

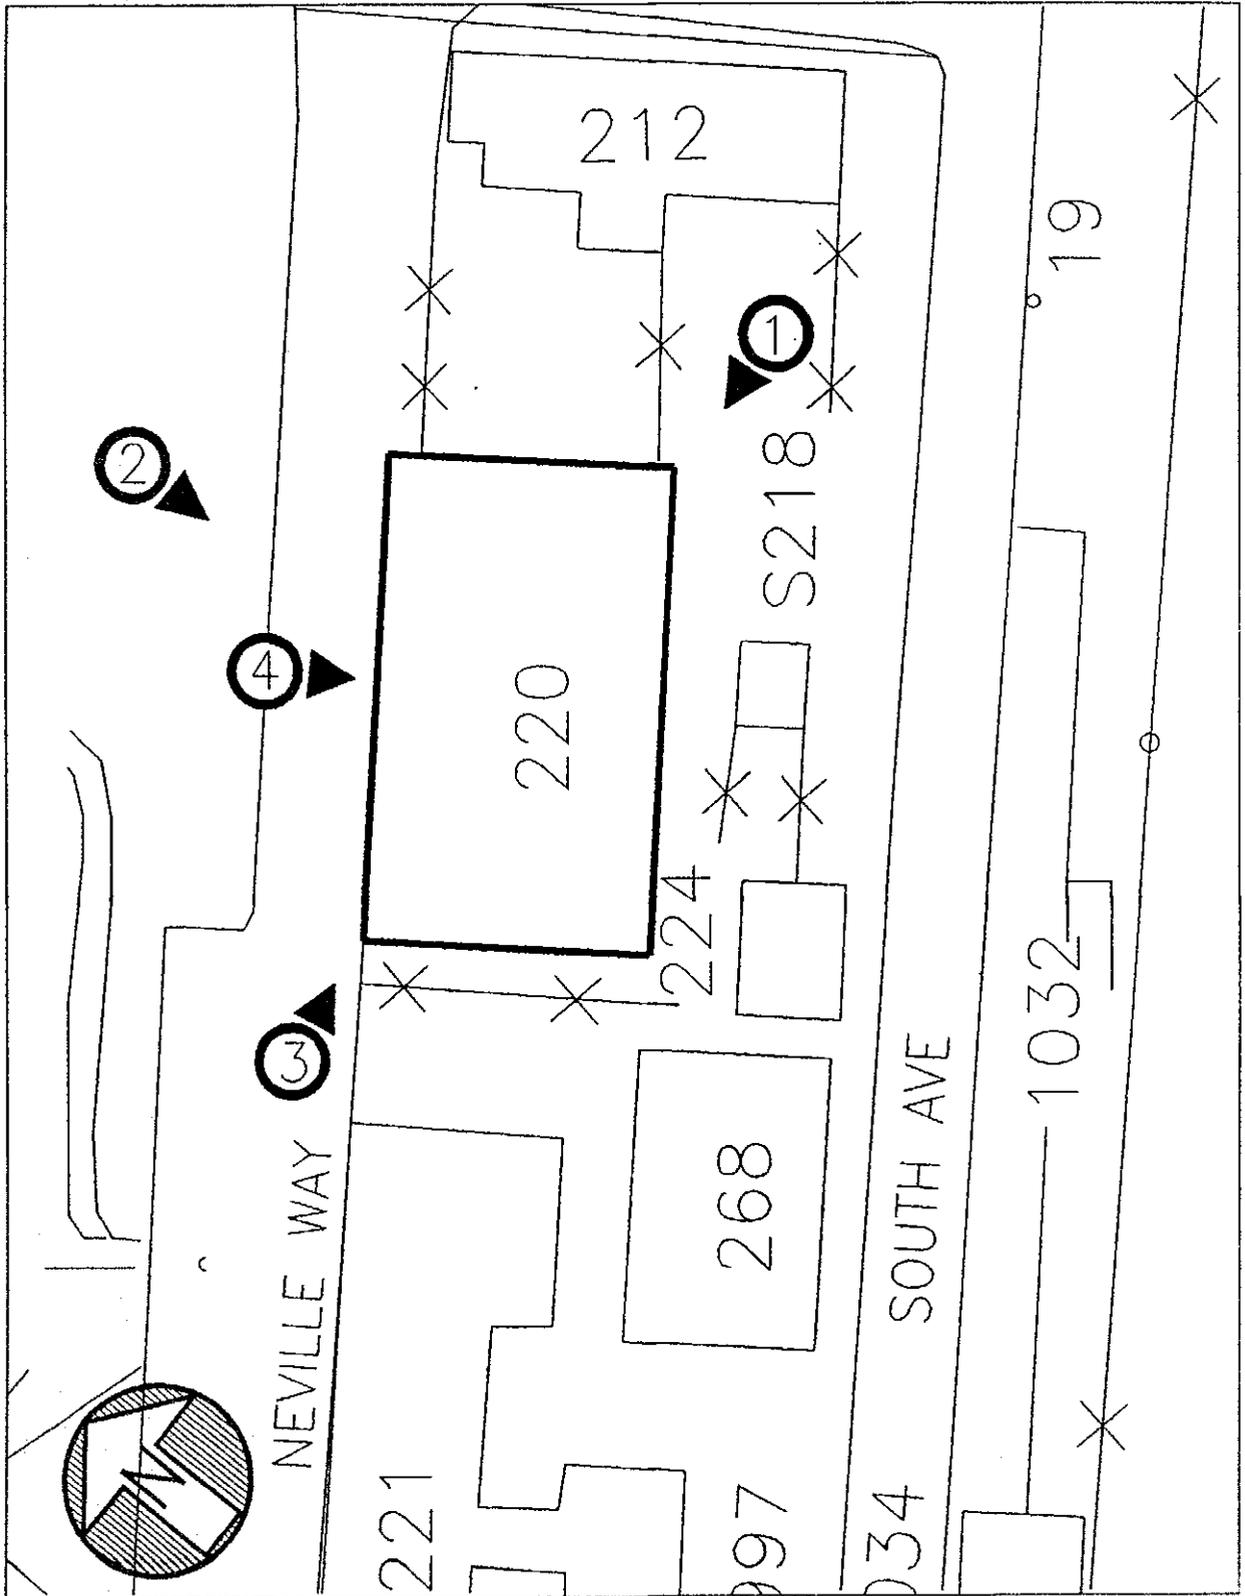

EXTERIOR PHOTO SITE PLAN

SCALE: 1" = 60'

- DIRECTION OF PHOTO
- PHOTO NO.

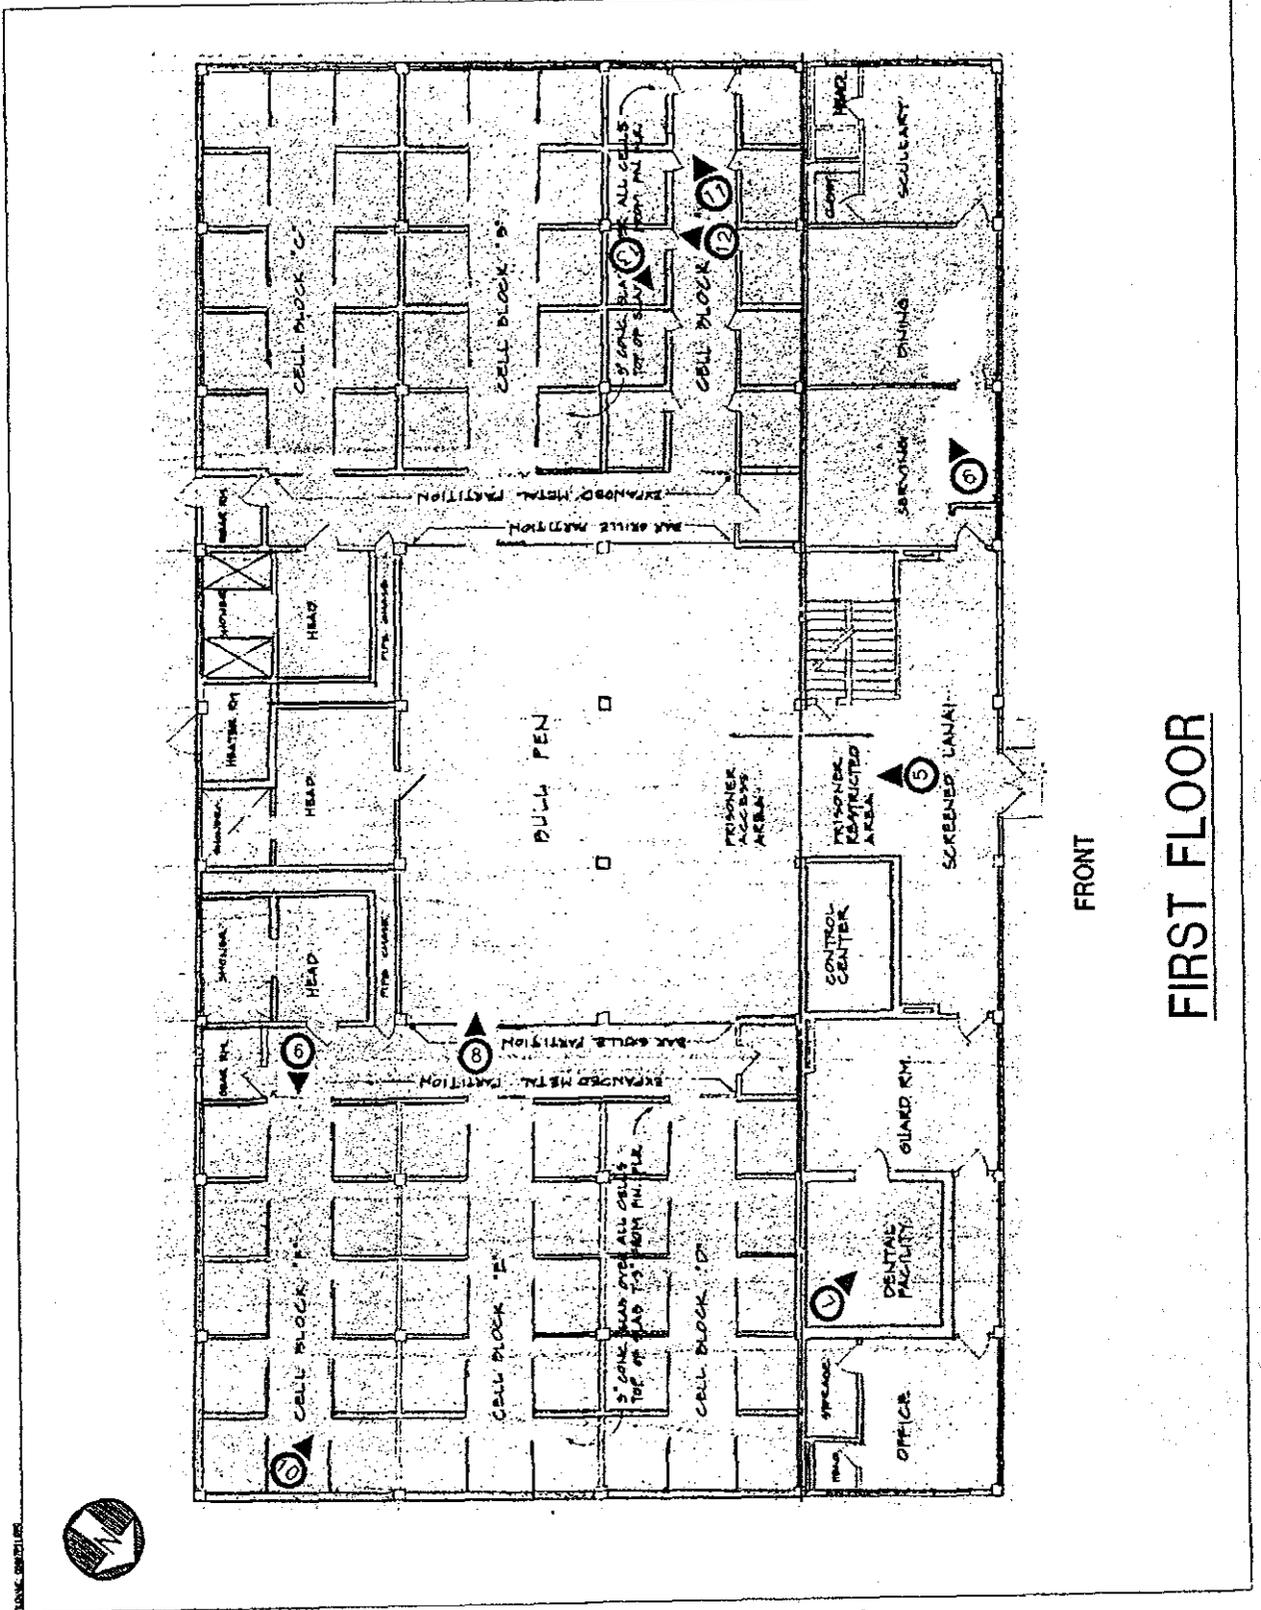


FRONT
FIRST FLOOR

INTERIOR PHOTO SITE PLAN

NO SCALE

-  DIRECTION OF PHOTO
-  PHOTO NO.

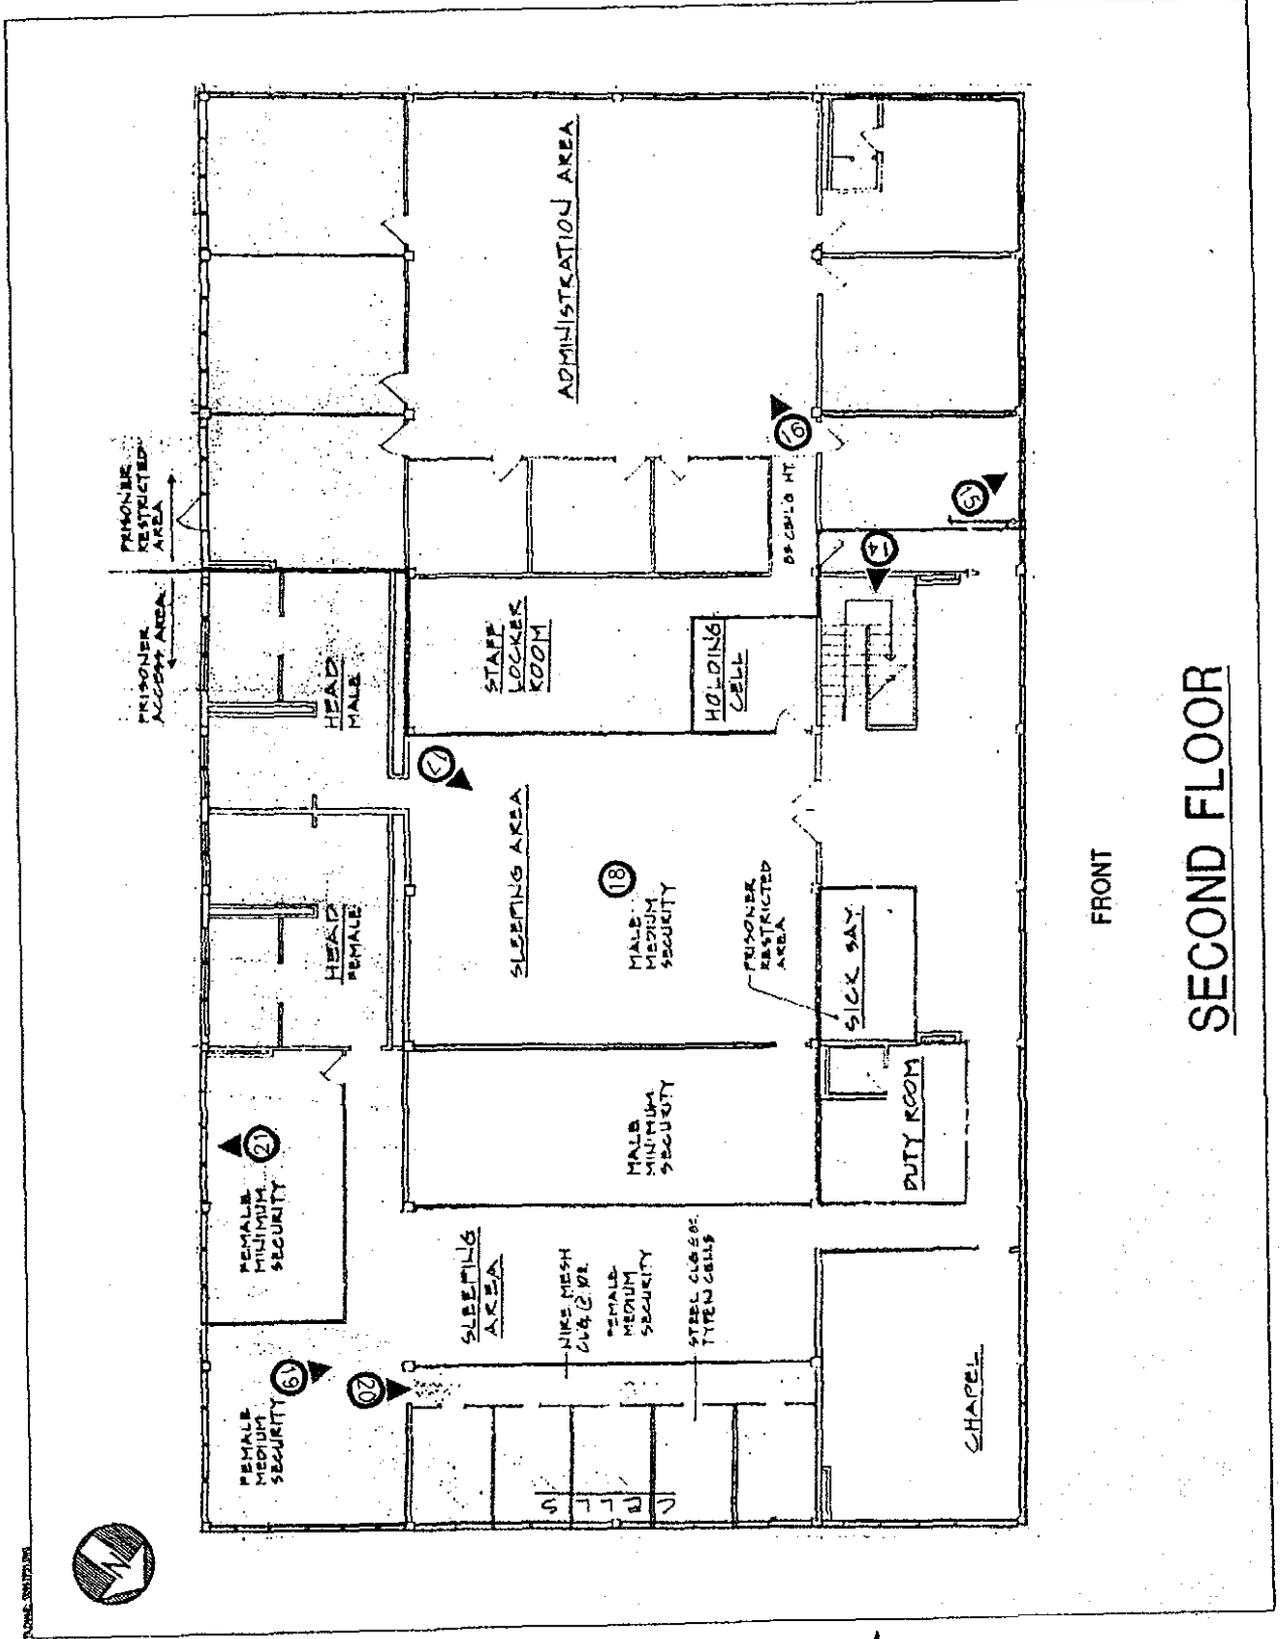

INTERIOR PHOTO SITE PLAN
 NO SCALE

▲ — DIRECTION OF PHOTO.
 ⊗ — PHOTO NO.