

Historic American Buildings Survey


INDEX TO PHOTOGRAPHS


FORT RILEY
CARPENTER COURT APARTMENTS
BUILDING NO. 435
(Building No. 308)
435 Carpenter Avenue
Fort Riley
Geary County
Kansas

HABS No. KS-78-B

Paul S. Kivett, Photographer, October 1998

- | | |
|-----------|--|
| KS-78-B-1 | Distant View Looking Northeast of Building #435. |
| KS-78-B-2 | Distant View Looking Southwest of Building #435. |
| KS-78-B-3 | General View Looking East of Building #435. |
| KS-78-B-4 | Detail View of the Stairs to Unit C and the Basement in Building #435. |

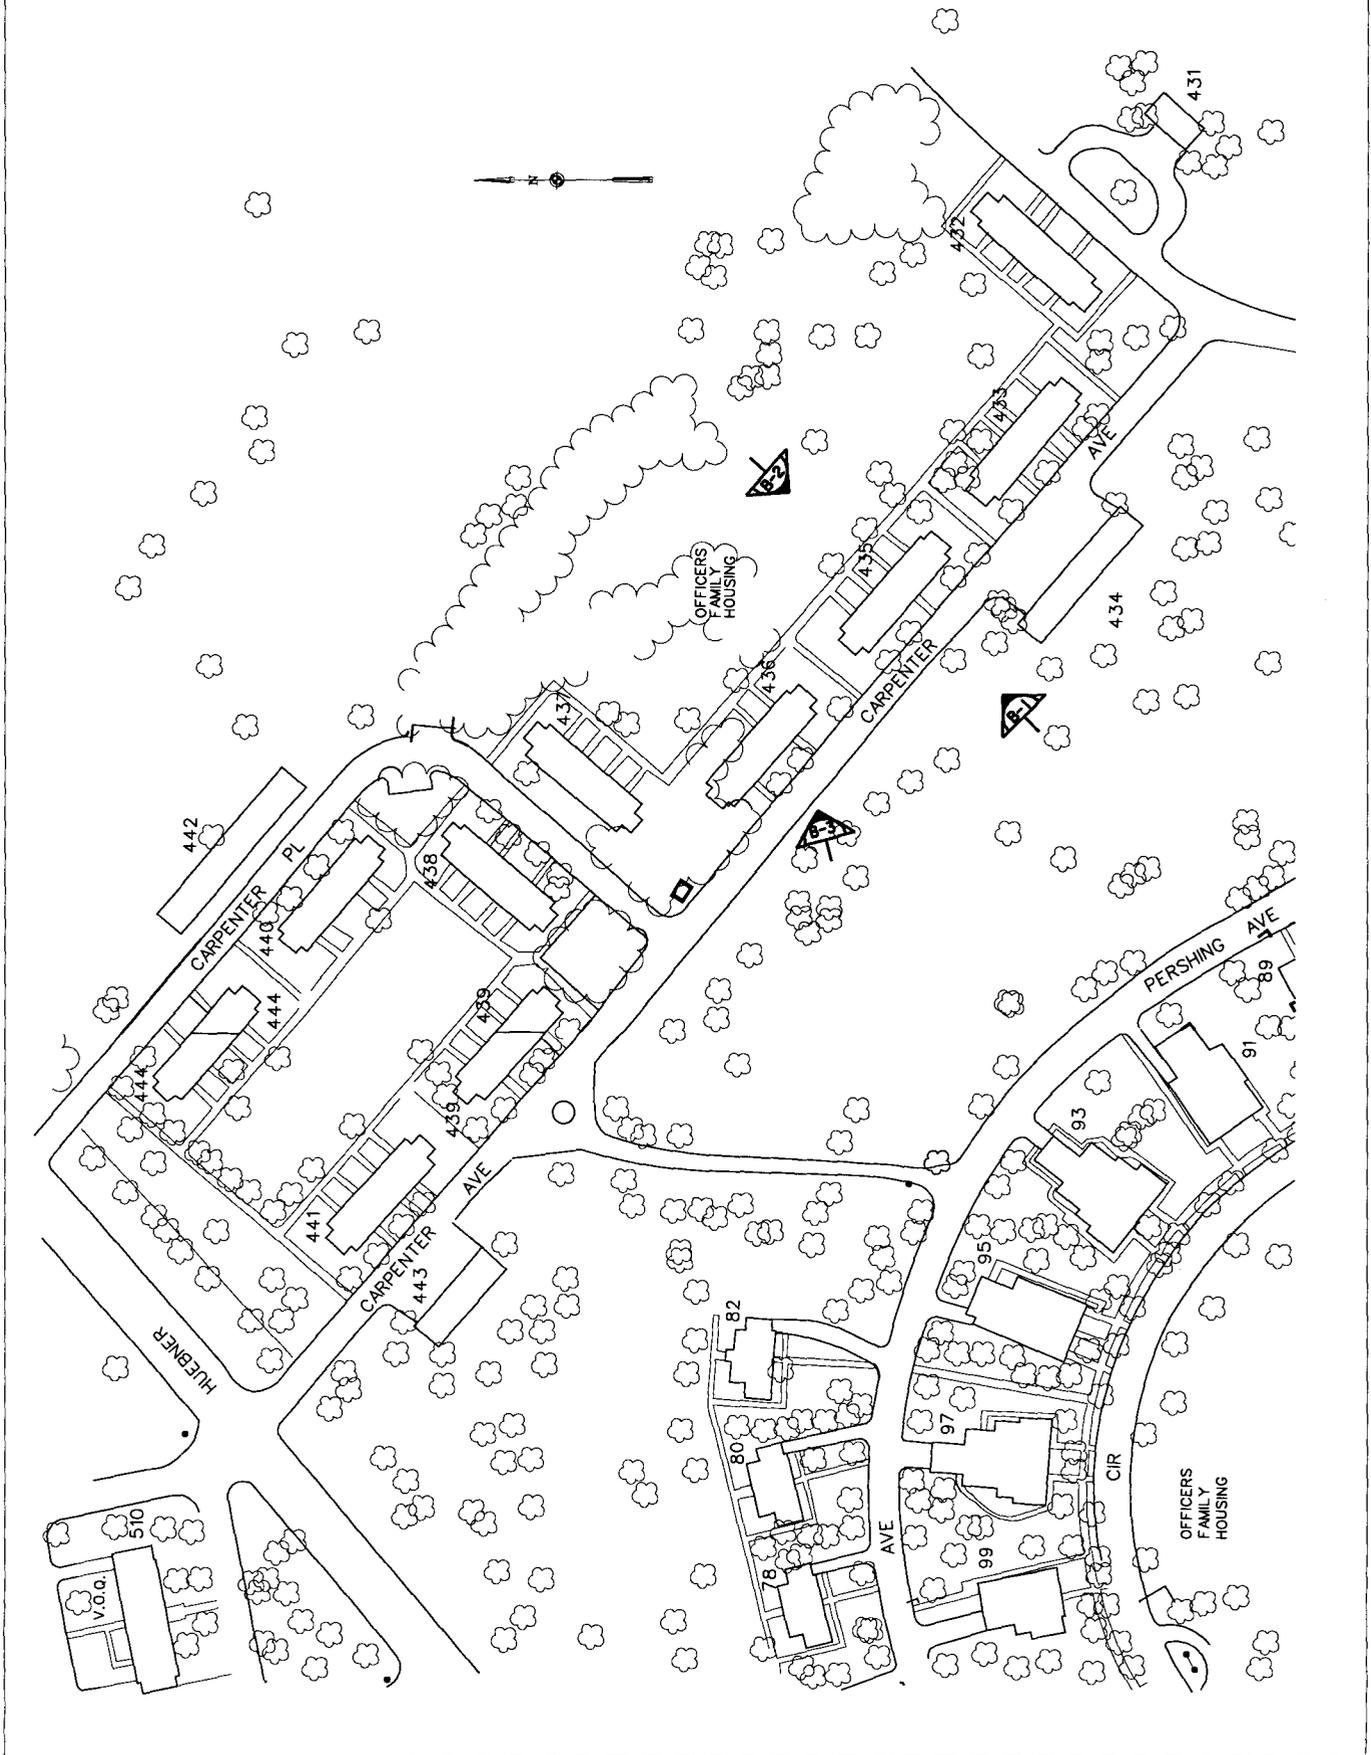

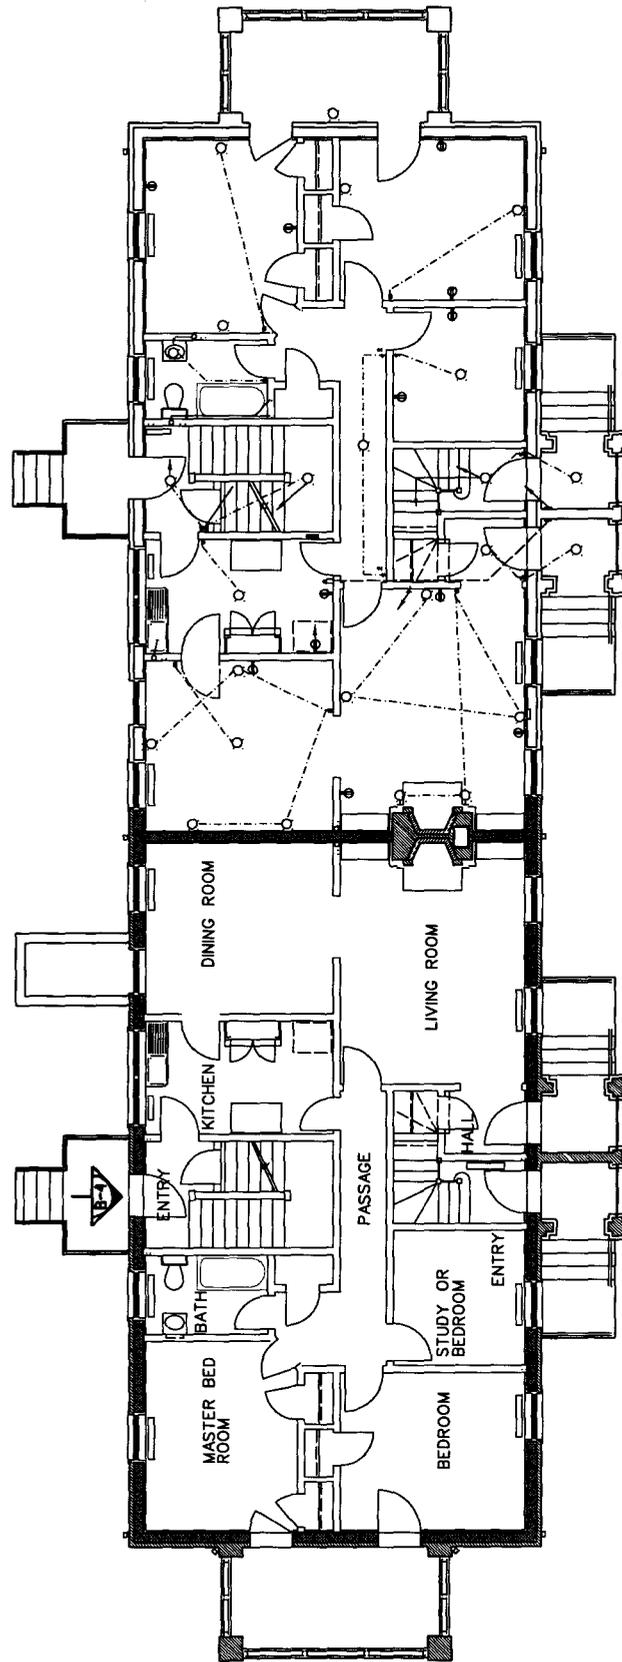

OVERALL FIRST FLOOR PLAN-LOWER CARPENTER
SCALE 1/4"=1'-0"