

# Historic American Buildings Survey

## INDEX TO PHOTOGRAPHS

HABS No. KS-78-E

FORT RILEY

CARPENTER COURT APARTMENTS

BUILDING NO. 438

(Building No. 303)

438 Carpenter Place


Fort Riley


Geary County

Kansas


Paul S. Kivett, Photographer, October 1998

- |            |  |
|------------|--|
| KS-78-E-1  | Distant View Looking Northwest of Building #438.         |
| KS-78-E-2  | General View Looking East of Building #438.              |
| KS-78-E-3  | General View Looking West of Building #438.              |
| KS-78-E-4  | Detail Looking Southeast of Building #438.               |
| KS-78-E-5  | General View of the Basement Stairs in Building #438.    |
| KS-78-E-6  | General View of the Hallway in Building #438C.           |
| KS-78-E-7  | General View of the Stairs in Building #438D.            |
| KS-78-E-8  | Detail of the Front Stairs in Building #438C.            |
| KS-78-E-9  | Detail View of the Upper Bathroom in Building #438D.     |
| KS-78-E-10 | Detail of the Upper Bathroom in Building #438D.          |
| KS-78-E-11 | General View of the Bathroom in Building #438D.          |
| KS-78-E-12 | General View of the Upper Bathroom in Building #438D.    |
| KS-78-E-13 | Detail of the Stairs to the 3rd Floor in Building #438C. |
| KS-78-E-14 | Detail of the Stairs in Building #438C.                  |
| KS-78-E-15 | Detail of the Upper Bedroom in Building #438D.           |
| KS-78-E-16 | Detail of the Alcove in #438C.                           |
| KS-78-E-17 | Detail View of the Alcove in Building #438D.             |

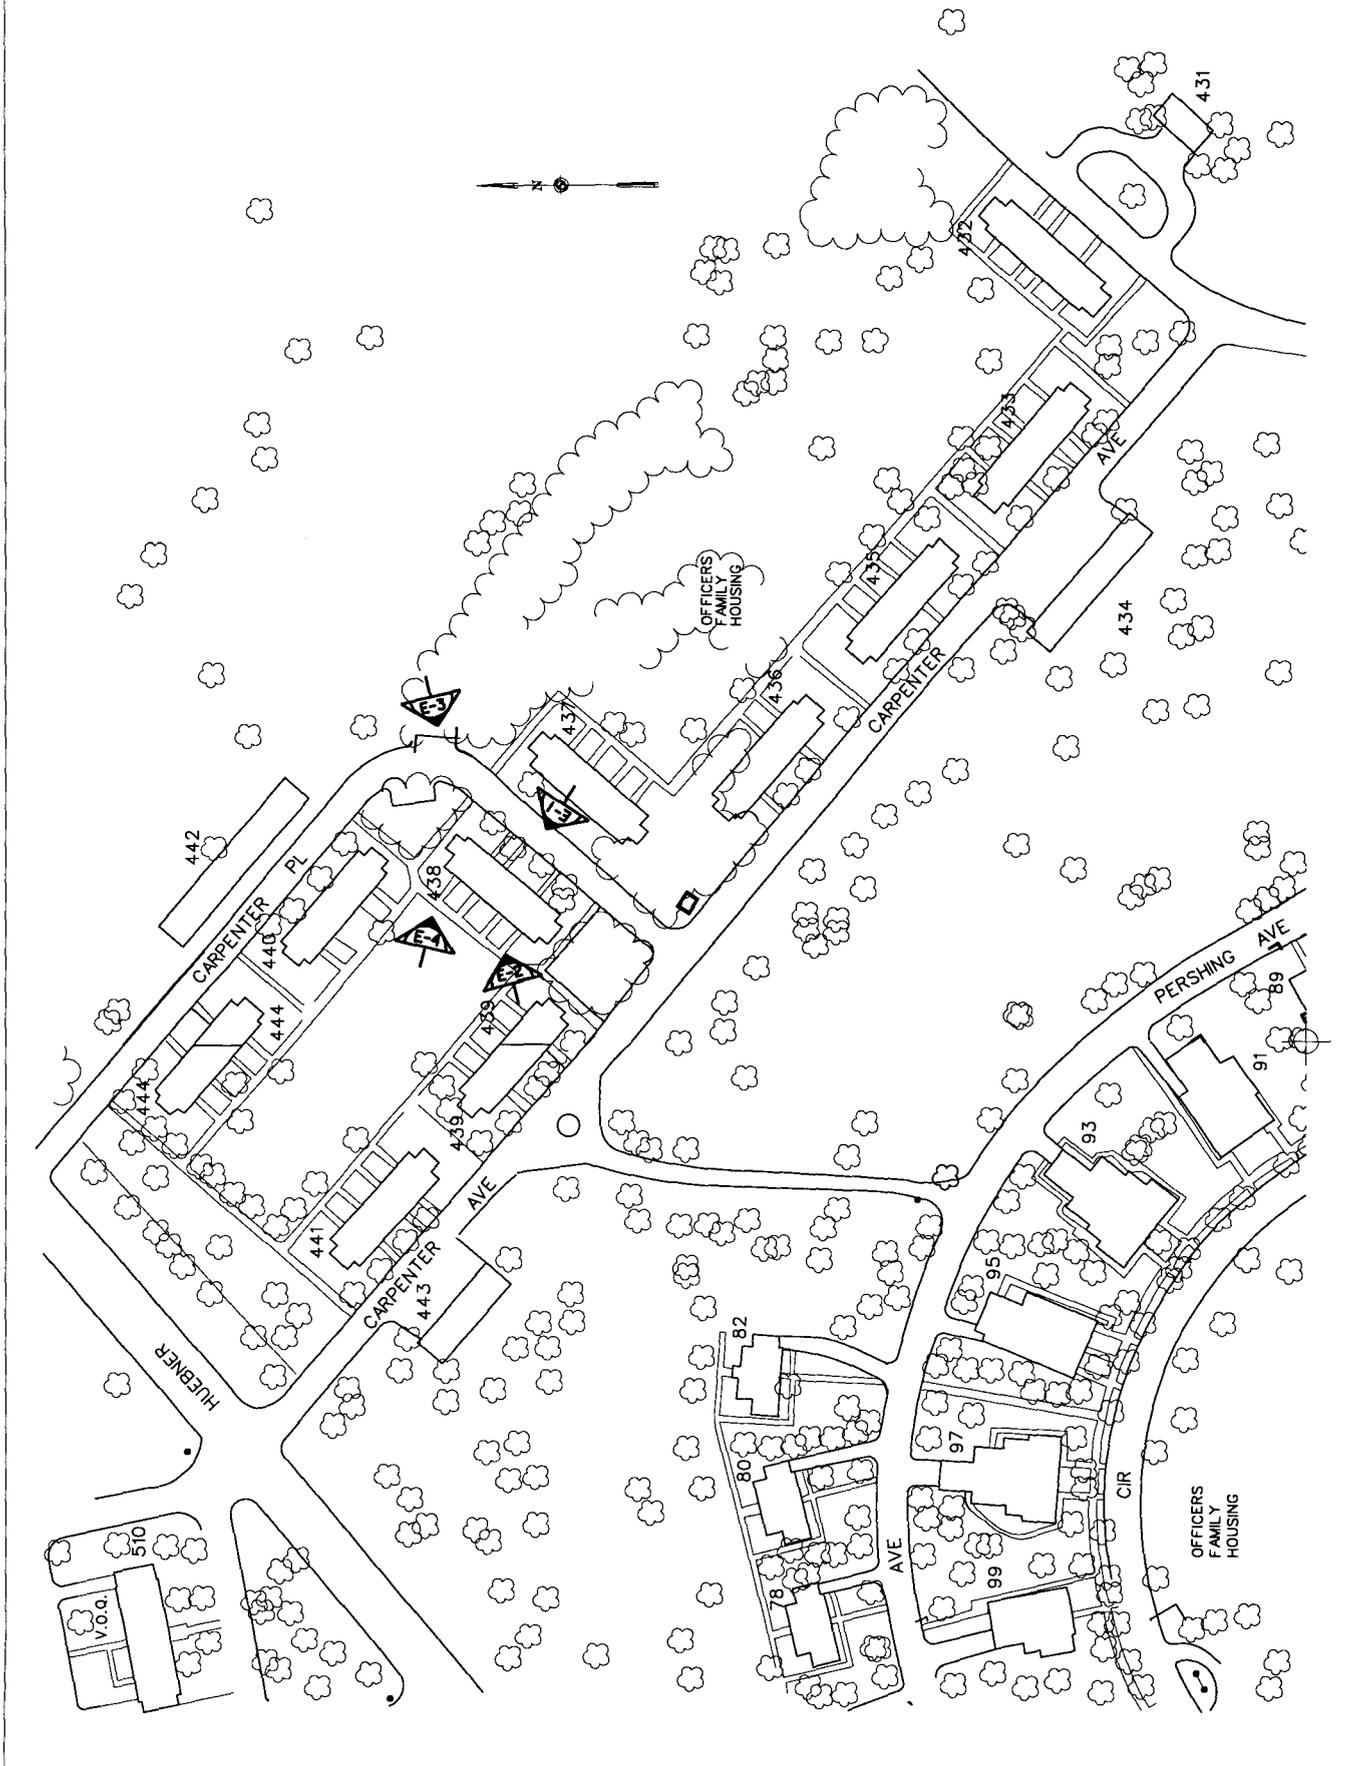


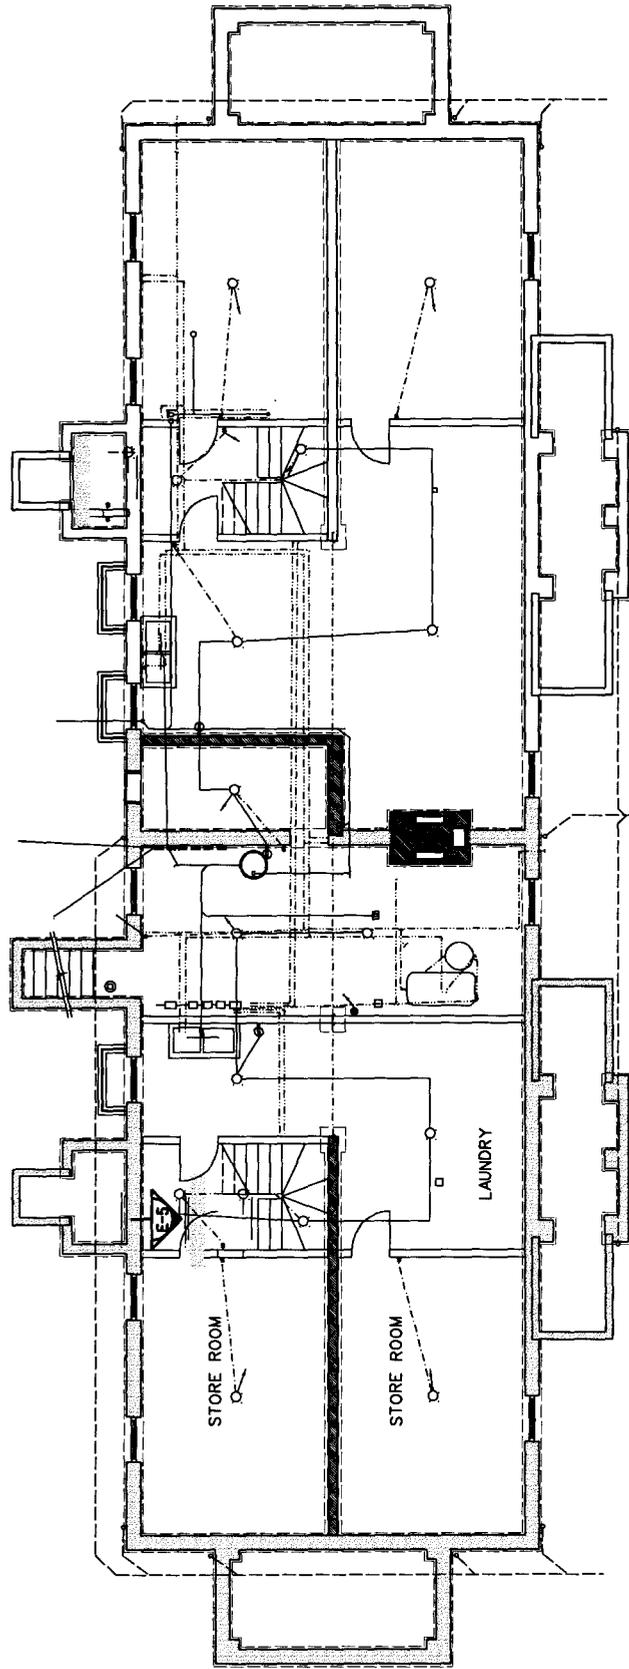


OVERALL BASEMENT FLOOR PLAN-LOWER CARPENTER  
SCALE: 1/4"=1'-0"

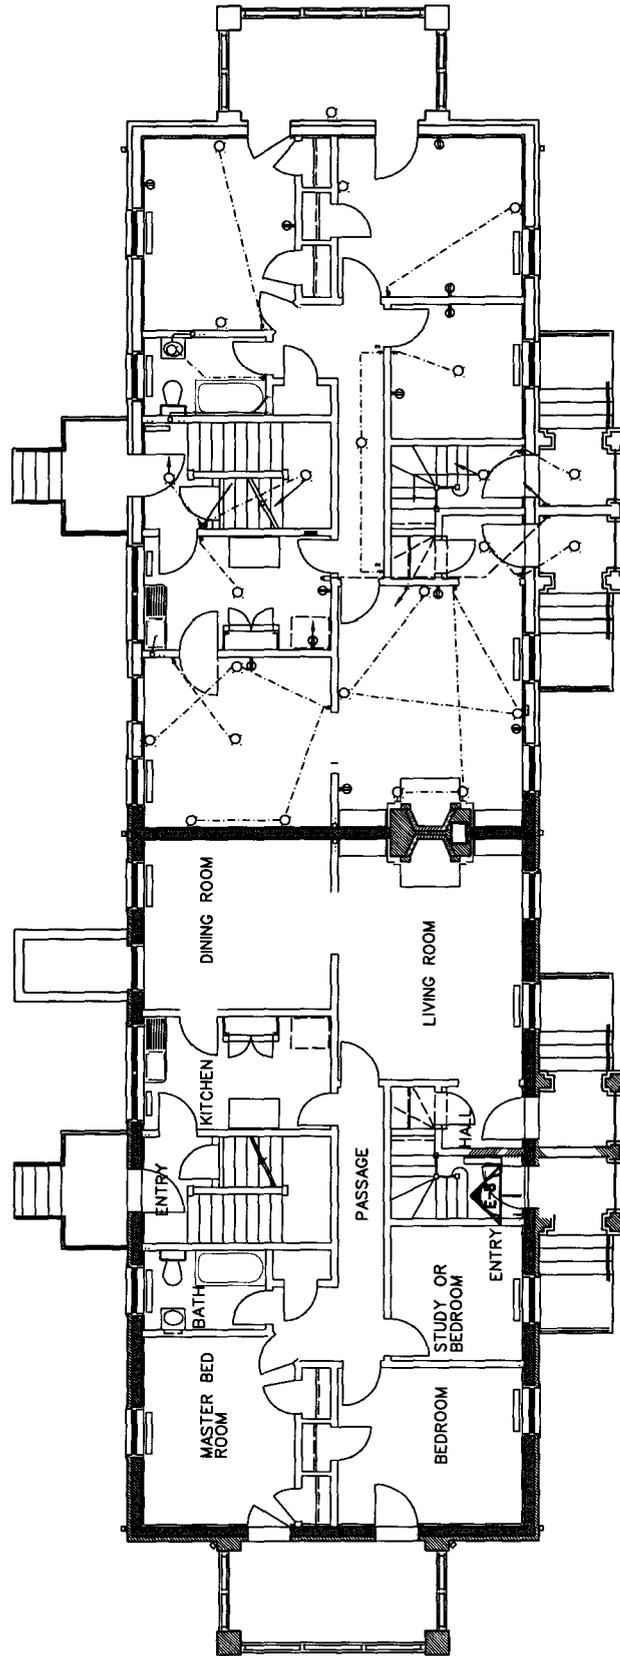

OVERALL FIRST FLOOR PLAN-LOWER CARPENTER  
SCALE 1/4"=1'-0"

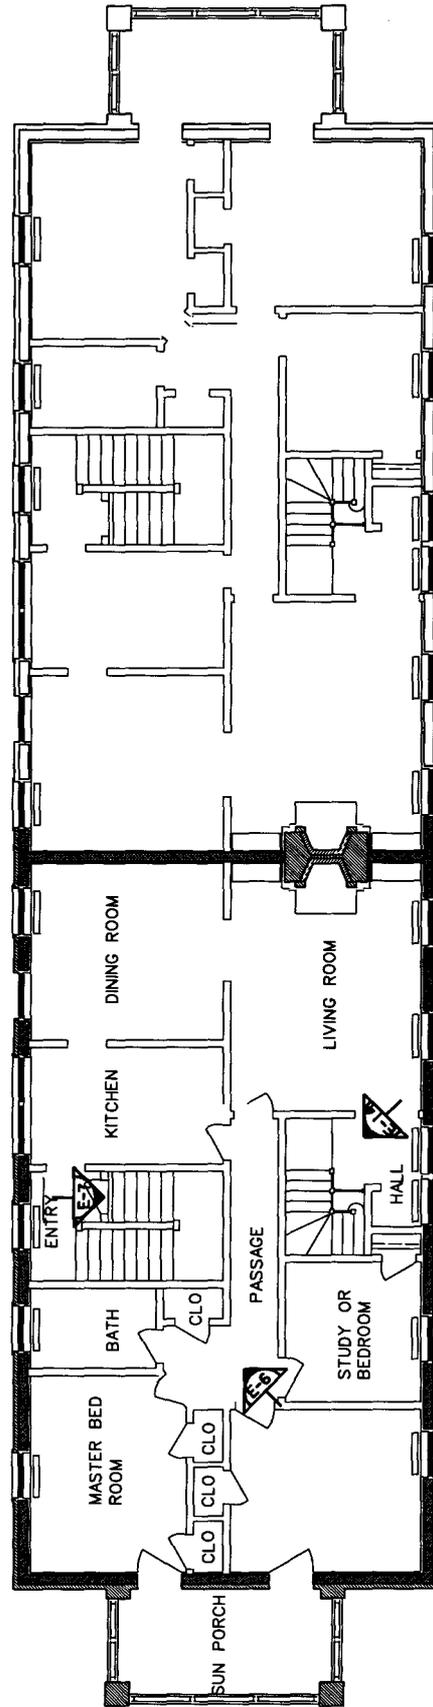

OVERALL SECOND FLOOR PLAN-LOWER CARPENTER  
SCALE: 1/4"=1'-0"

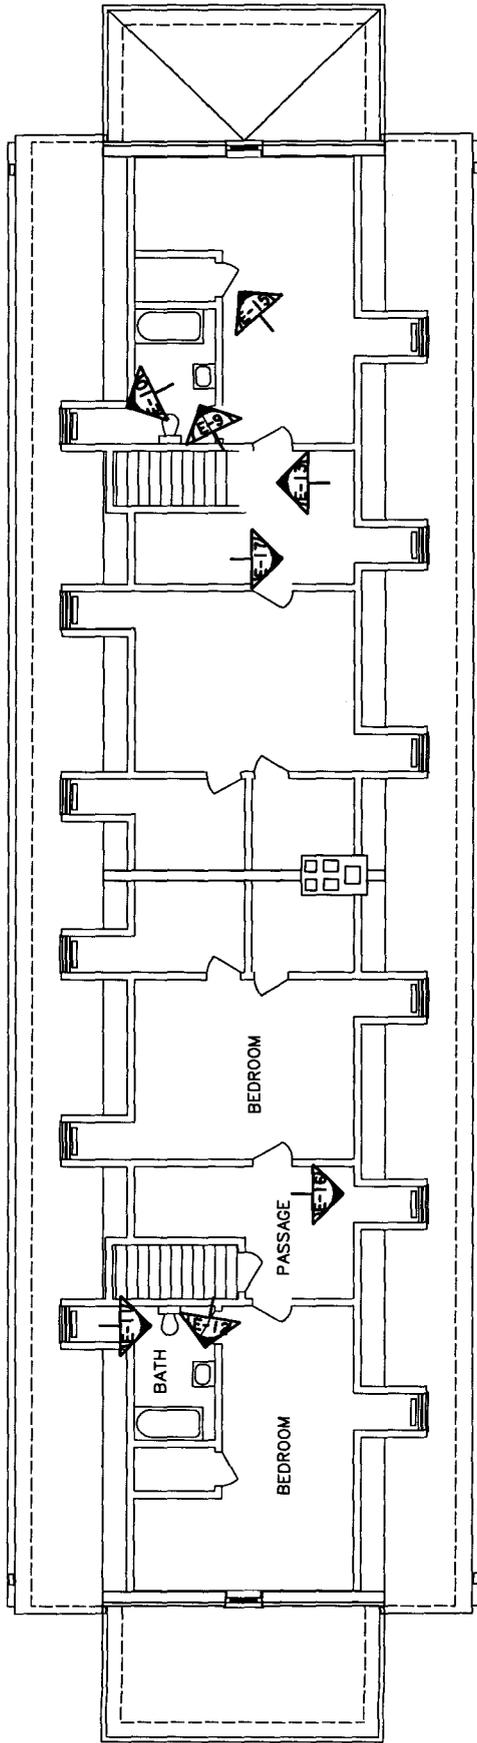

OVERALL THIRD FLOOR DORMER PLAN-LOWER CARPENTIER  
SCALE: 1/4"=1'-0"