

Historic American Buildings Survey


INDEX TO PHOTOGRAPHS


FORT RILEY
CARPENTER COURT APARTMENTS
BUILDING NO. 441
(Building No. 305)
441 Carpenter Avenue
Fort Riley
Geary County
Kansas

HABS No. KS-78-H


Paul S. Kivett, Photographer, October 1998

- | | |
|-----------|---|
| KS-78-H-1 | Distant View Looking North of Building #441. |
| KS-78-H-2 | Distant View Looking Southwest (Back) of Building #441. |
| KS-78-H-3 | General View Looking East of Building #441. |
| KS-78-H-4 | General View Looking Northwest of Building #441. |
| KS-78-H-5 | Detail of Phone Cubby in Building #441D. |
| KS-78-H-6 | General View of the Hallway in Building #441D. |

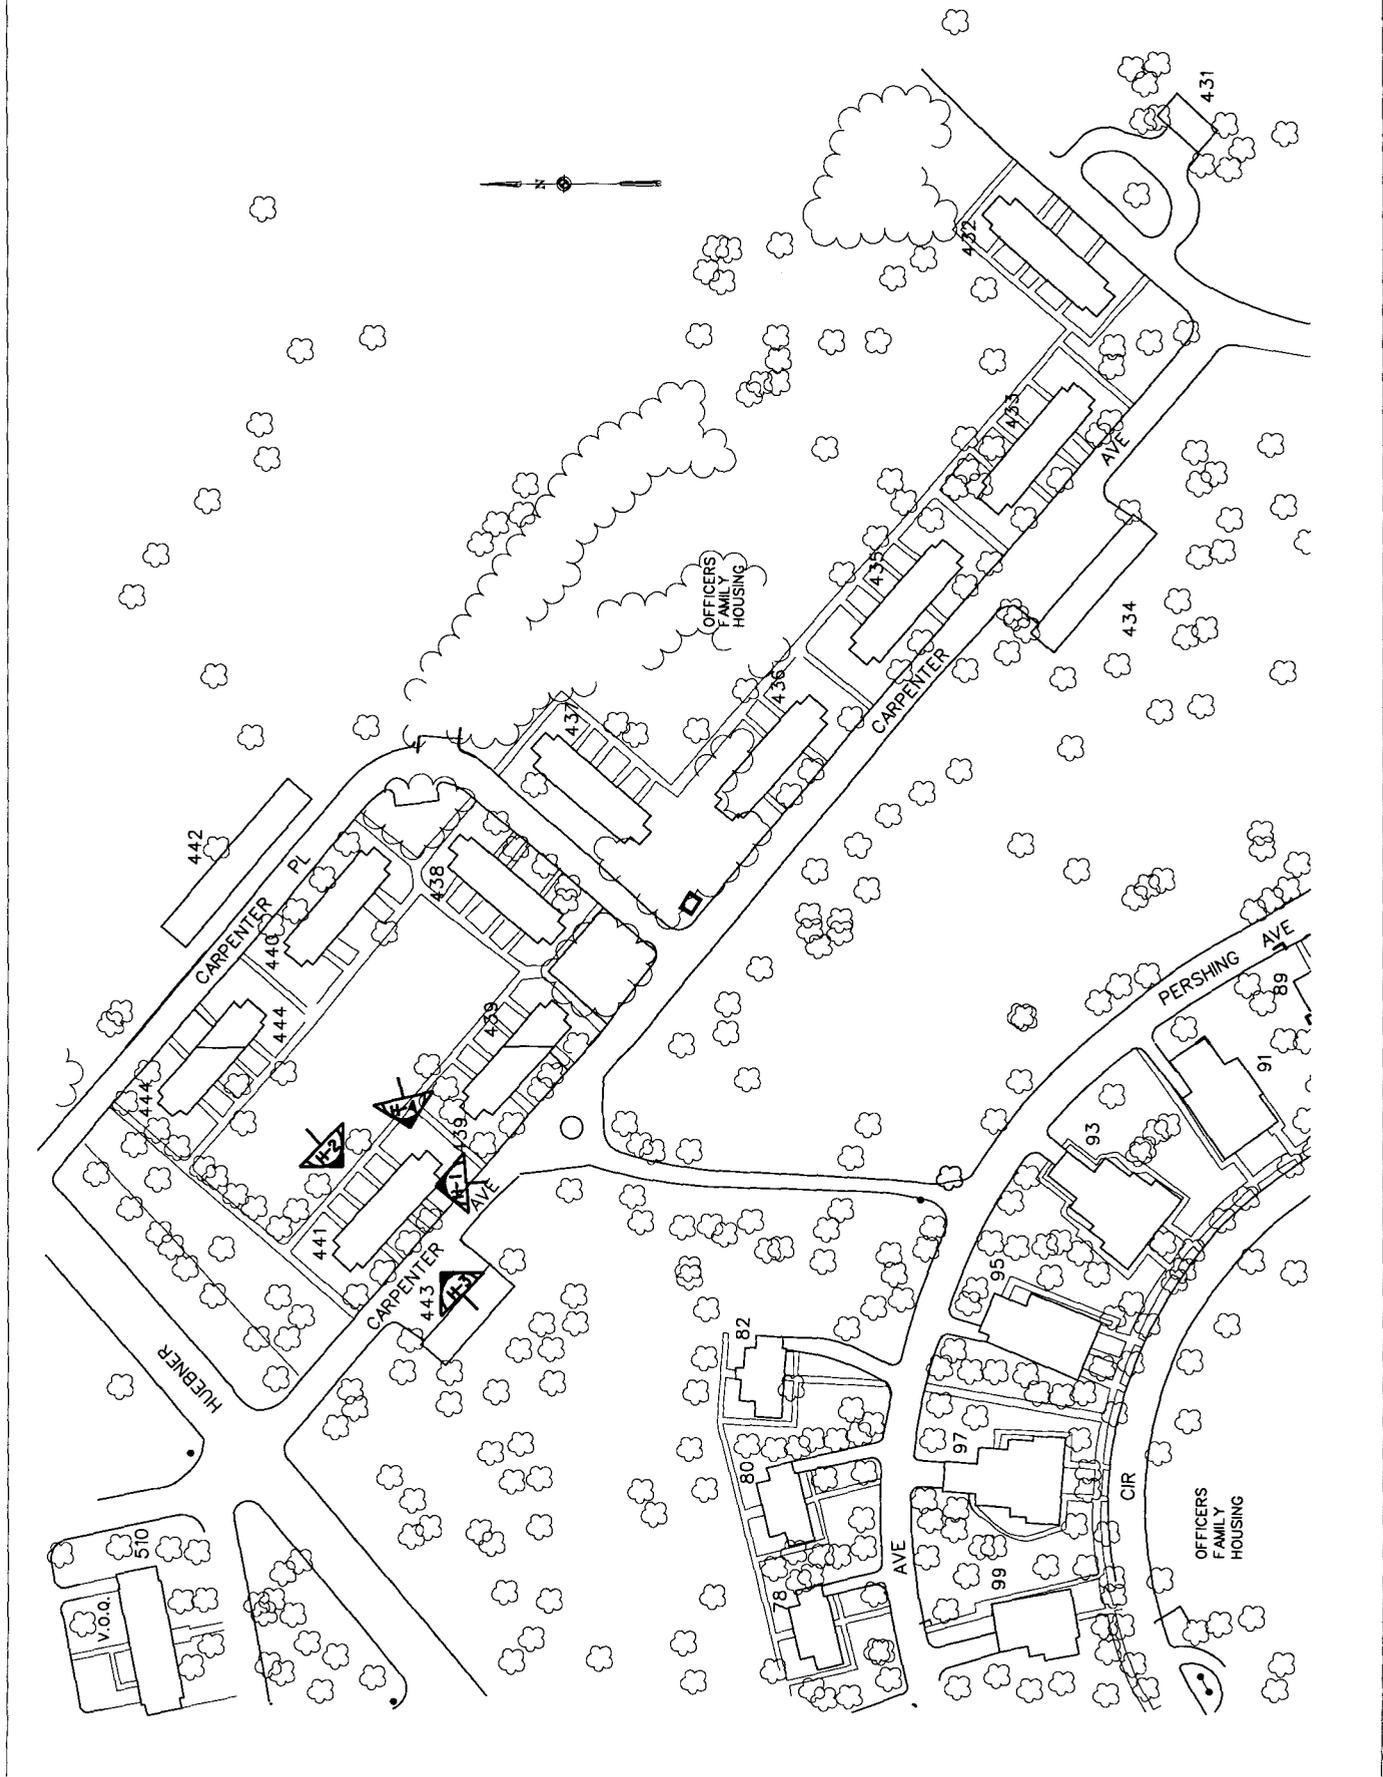

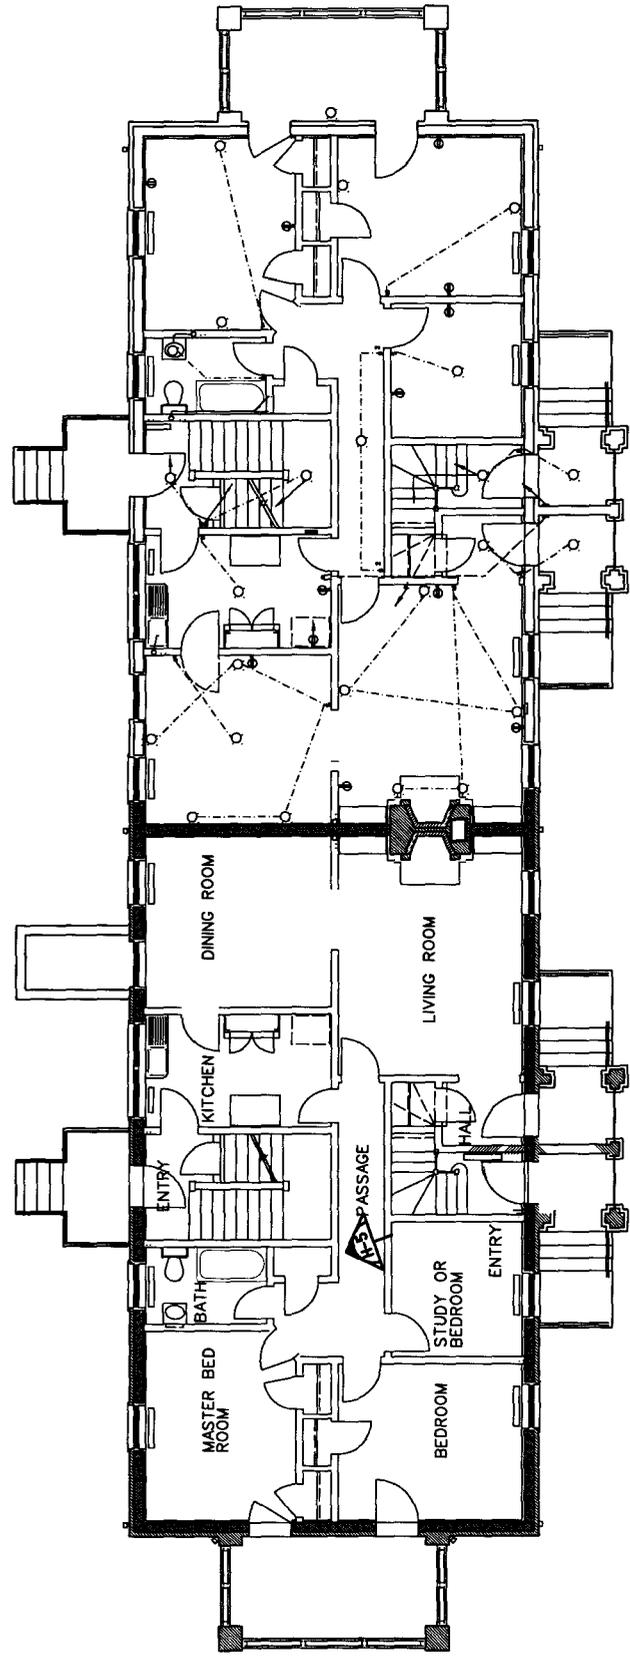

OVERALL FIRST FLOOR PLAN-LOWER CARPENTER
SCALE: 1/4"=1'-0"

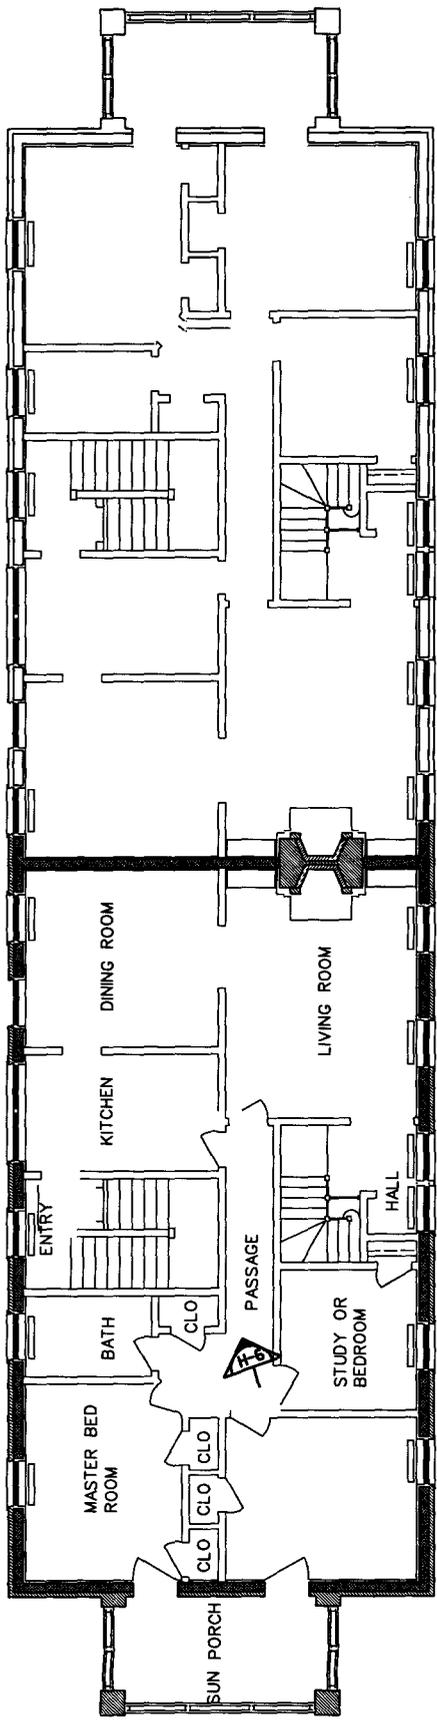

OVERALL SECOND FLOOR PLAN-LOWER CARPENTER
SCALE: 1/4"=1'-0"