

HISTORIC AMERICAN BUILDING SURVEY

INDEX TO PHOTOGRAPHS

HABS
NJ
4-Collwo,
2-

PURE OIL SERVICE STATION

HABS No. NJ-1234

Intersection of U.S. 130 Northbound and Collingswood
Circle. Southeast side of the circle.

Collingswood
Camden County
New Jersey

Photographer: Christopher Sokes, J.M.S. Company, Inc.


Views 1-6 April 25, 1997

Views 7-10 April 26, 1997

Views 12-14 May 8, 1997

- NJ-1234-1 VIEW EAST, WEST ELEVATION
- NJ-1234-2 VIEW NORTHEAST, SOUTHWEST ELEVATION
- NJ-1234-3 VIEW NORTH, SOUTH AND SOUTHEAST ELEVATION
- NJ-1234-4 VIEW NORTHWEST, SOUTHEAST ELEVATION
- NJ-1234-5 VIEW NORTHWEST, EAST ELEVATION
- NJ-1234-6 VIEW WEST, EAST ELEVATION
- NJ-1234-7 VIEW SOUTH, NORTH ELEVATION
- NJ-1234-8 VIEW SOUTHEAST, NORTHWEST ELEVATION
- NJ-1234-9 VIEW EAST, DETAIL OF OFFICE, WEST ELEVATION
- NJ-1234-10 VIEW SOUTHWEST, NORTHEAST ROOFS OF BUILDING
- NJ-1234-11 SOUTH SERVICE BAY, NORTH WALL
- NJ-1234-12 SOUTH SERVICE BAY
- NJ-1234-13 NORTH SERVICE BAY, SOUTH WALL
- NJ-1234-14 NORTH SERVICE BAY

PURE OIL SERVICE STATION
 HABS No. NJ-1234
 Key to Photographs
 (Page 2)

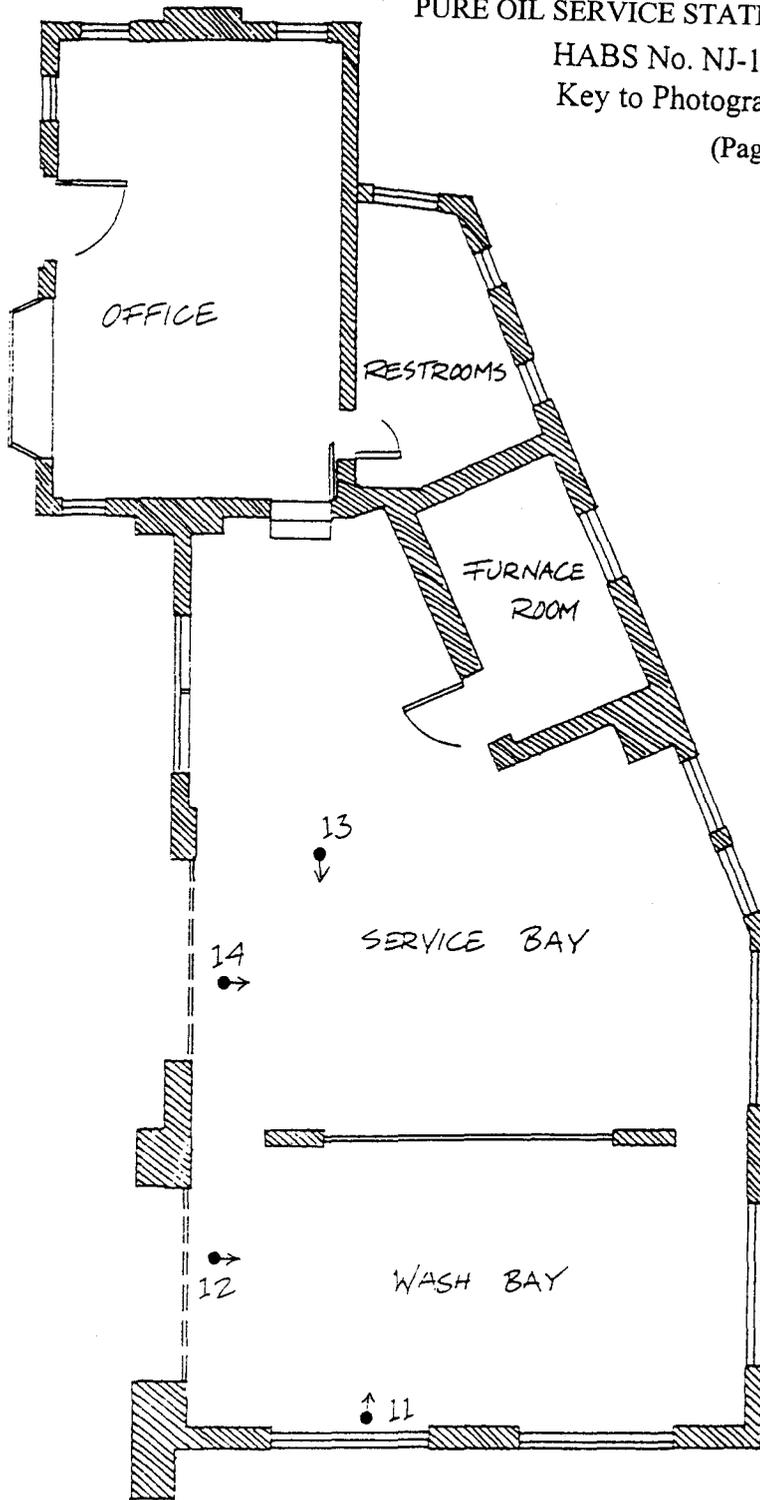

KEY	●→	= PHOTO VIEWPOINT
	▨	= BRICK
	===	= OVERHEAD DOOR
	0 — 4	FEET

Pure Oil Service Station, First Floor Plan,
 Drawn by Nancy Van Dolsen, 1997.