

HISTORIC AMERICAN BUILDINGS SURVEY

INDEX TO PHOTOGRAPHS

HABS
NJ
13-ENGTO,
2-

UNION HOTEL
(Englishtown Municipal Building)
13 Main Street
Englishtown
Monmouth County
New Jersey


HABS No. NJ-1239

Photographer: Lila Sarapin

June 1998

- NJ-1239-1 EAST FRONT, LOOKING WEST. MAIN STREET IN FOREGROUND.
- NJ-1239-2 SOUTH AND EAST SIDES, LOOKING NORTHWEST. MAIN STREET IN FOREGROUND.
- NJ-1239-3 NORTH AND WEST SIDES, LOOKING SOUTHEAST, SHOWING CONCRETE-BLOCK ADDITION ON REAR (WEST) OF BUILDING.
- NJ-1239-4 FRONT PORCH, LOOKING SOUTHWEST, SHOWING SOUTH GARAGE AND PRIMARY AND SECONDARY DOORS.
- NJ-1239-5 FRONT PORCH, LOOKING NORTH, SHOWING TRUSS BRACKETS SUPPORTING PORCH ROOF.
- NJ-1239-6 FRONT PORCH, LOOKING WEST. PRIMARY DOOR DETAIL.
- NJ-1239-7 FRONT PORCH, LOOKING WEST. SECONDARY DOOR DETAIL.
- NJ-1239-8 EAST FRONT, LOOKING WEST. SOUTH GARAGE DETAIL.
- NJ-1239-9 SOUTH SIDE PORCH, LOOKING EAST.
- NJ-1239-10 SOUTH SIDE PORCH, LOOKING NORTH, DETAIL.
- NJ-1239-11 SOUTH SIDE, LOOKING NORTH-NORTHWEST.

UNION HOTEL (Englishtown Municipal Building)
HABS No. NJ-1239
Key to Photographs
(Page 2)

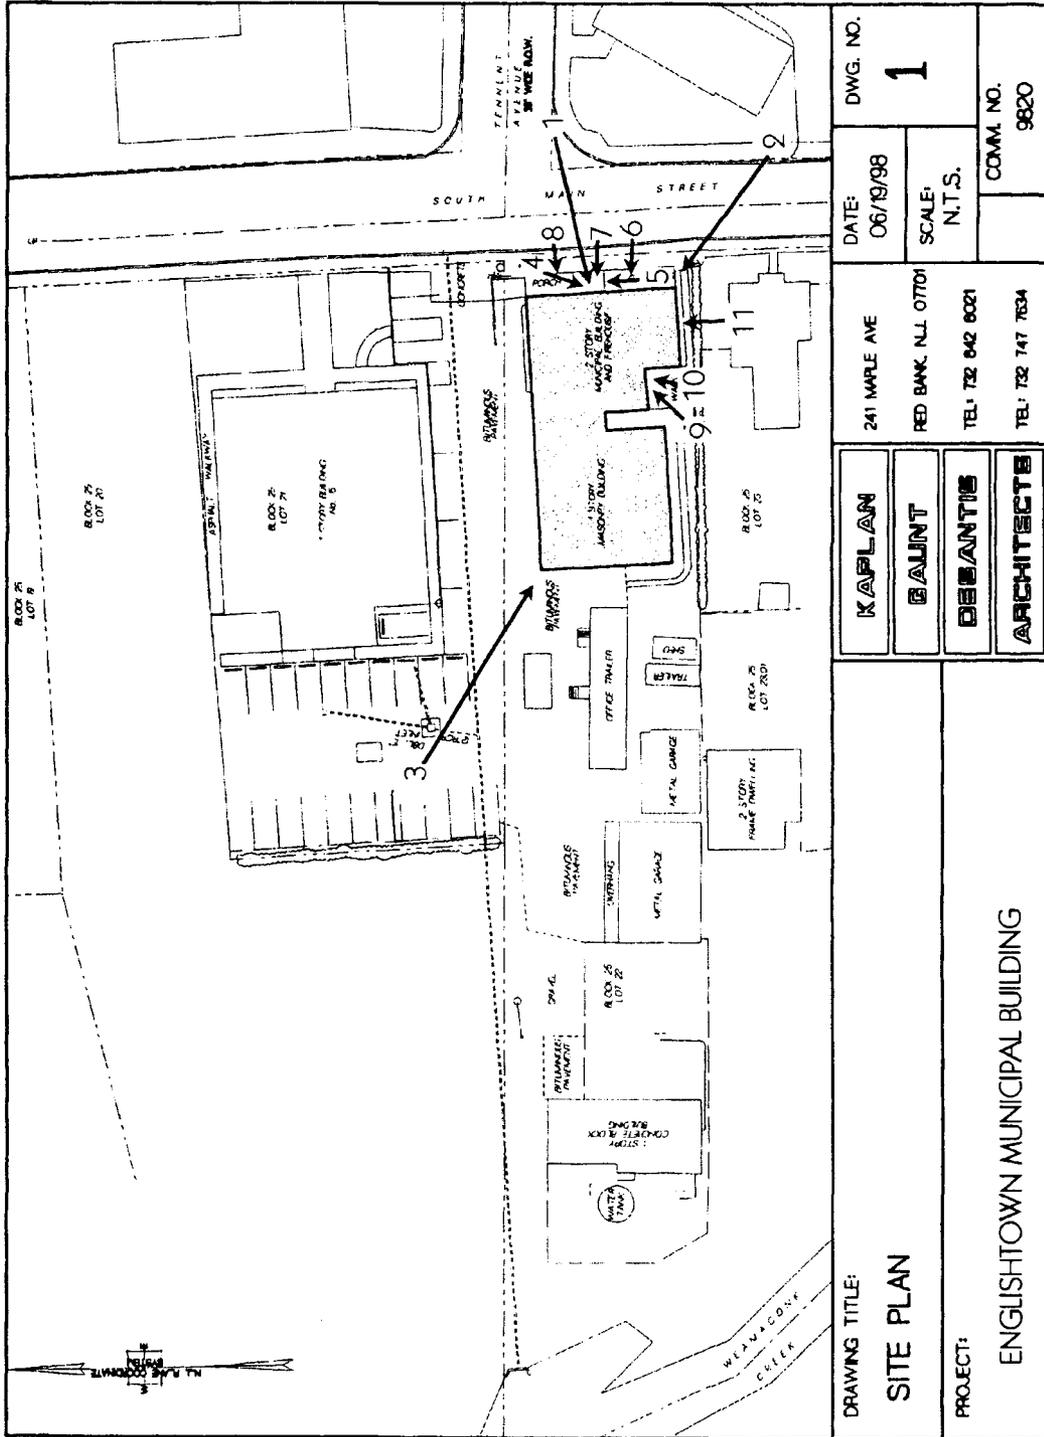

DRAWING TITLE: SITE PLAN	DATE: 06/19/98	DWG. NO. 1
	SCALE: N.T.S.	COMM. NO. 9820
PROJECT: ENGLETSHTOWN MUNICIPAL BUILDING	241 MAPLE AVE	RED BANK, N.J. 07701
	KAPLAN	TEL: 732 642 6001
	BALUNT	TEL: 732 747 7634
	DEBANTIS	
	ARCHITECTS	