

HISTORIC AMERICAN ENGINEERING RECORD


INDEX TO PHOTOGRAPHS

NAVAL AMMUNITION DEPOT EARLE, PIER 2, BUILDING NO. 3N
(Naval Weapons Station Earle, Pier 2, Building 3N)
Sandy Hook Bay
Colts Neck vicinity
Monmouth County
New Jersey

HAER NJ-142-A-1

- NJ-142-A-1-1 BUILDING 3N, OBLIQUE VIEW OF SOUTHEAST FRONT AND SOUTHWEST ELEVATION. LOOKING NORTH.
- NJ-142-A-1-2 BUILDING 3N, OBLIQUE VIEW OF SOUTHEAST FRONT AND NORTHEAST ELEVATIONS. LOOKING WEST.
- NJ-142-A-1-3 BUILDING 3N, OBLIQUE VIEW OF NORTHWEST AND SOUTHWEST ELEVATIONS. LOOKING EAST.
- NJ-142-A-1-4 BUILDING 3N, SOUTHWEST ELEVATION SHOWING FOUNDATION AND START OF PIER 2. LOOKING NORTHEAST.
- NJ-142-A-1-5 BUILDING 3N INTERIOR FRONT HALLWAY. LOOKING SOUTHWEST.
- NJ-142-A-1-6 Photocopy of Historic drawing, "SHIP PIERS & APPROACHES, PIER BUILDINGS 3A & 3N (OFFICE BLDG), 5A (SIGNAL TOWER BLDG), PLANS AND ELEVATIONS." BUREAU OF YARDS & DOCKS (Y & D) DRAWING NO. 279446. Drawing produced by Shaw Naess and Murphy, and Frank Grad and Sons, 1944. Original drawing filed in the Base Civil Engineering Office, Naval Weapons Station Earle.

NAVAL AMMUNITION DEPOT EARLE, PIER 2, BUILDING 3N
(Naval Weapons Station Earle, Pier 2, Building 3N)
HAER No. NJ-142-A-1
Key to Photographs
(page 2)

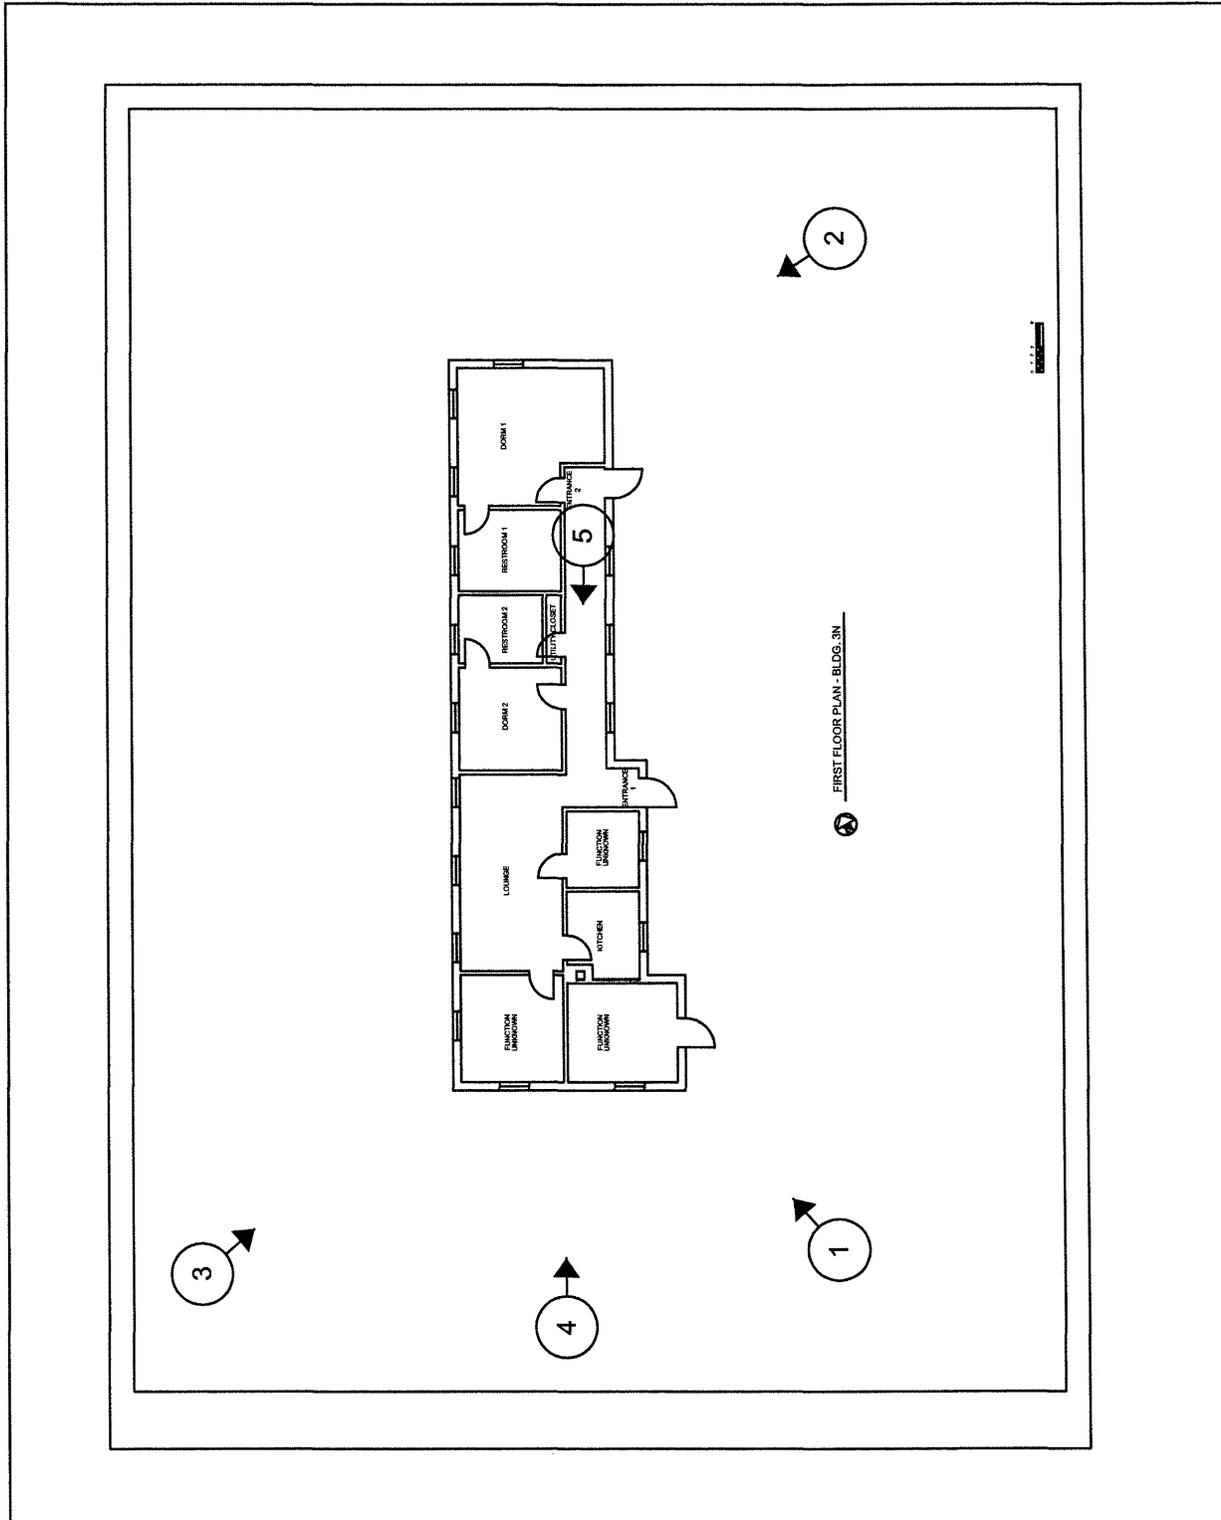

Plan Source: Dewberry & Davis 1999