

HISTORIC AMERICAN ENGINEERING RECORD

INDEX TO PHOTOGRAPHS


NAVAL AMMUNITION DEPOT EARLE, PIER 2, BUILDING NO. 4N
HAER NJ-142-A-2
(Naval Weapons Station Earle, Pier 2, Building 4N)
Sandy Hook Bay
Colts Neck vicinity
Monmouth County
New Jersey

INDEX TO BLACK AND WHITE PHOTOGRAPHS

Rob Tucher, photographer, April 2003

NJ-142-A-2-1	BUILDING 4N, OBLIQUE VIEW OF NORTHWEST FRONT AND SOUTHWEST ELEVATIONS. LOOKING EAST.
NJ-142-A-2-2	BUILDING 4N, OBLIQUE VIEW OF NORTHWEST FRONT AND NORTHEAST ELEVATIONS. LOOKING SOUTH.
NJ-142-A-2-3	BUILDING 4N, OBLIQUE VIEW OF THE SOUTHWEST AND SOUTHEAST ELEVATIONS FROM THE HARBOR SIDE. LOOKING NORTH.
NJ-142-A-2-4	BUILDING 4N INTERIOR, LAUNDRY ROOM. LOOKING SOUTHWEST.
NJ-142-A-2-5	Photocopy of historic drawing, "SHIP PIERS & APPROACHES, PIER BUILDINGS 4A & 4N (DECONTAMINATION), 6A (GEAR STORAGE), PLANS AND ELEVATIONS." BUREAU OF YARDS & DOCKS (Y & D) DRAWING NO. 279447. Drawing produced by Shaw Naess and Murphy, and Frank Grad and Sons, 1944. Original drawing filed in the Base Civil Engineering Office, Naval Weapons Station Earle.

NAVAL AMMUNITION DEPOT EARLE, PIER 2, BUILDING 4N
(Naval Weapons Station Earle, Pier 2, Building 4N)
HAER No. NJ-142-A-2
Key to Photographs
(page 2)

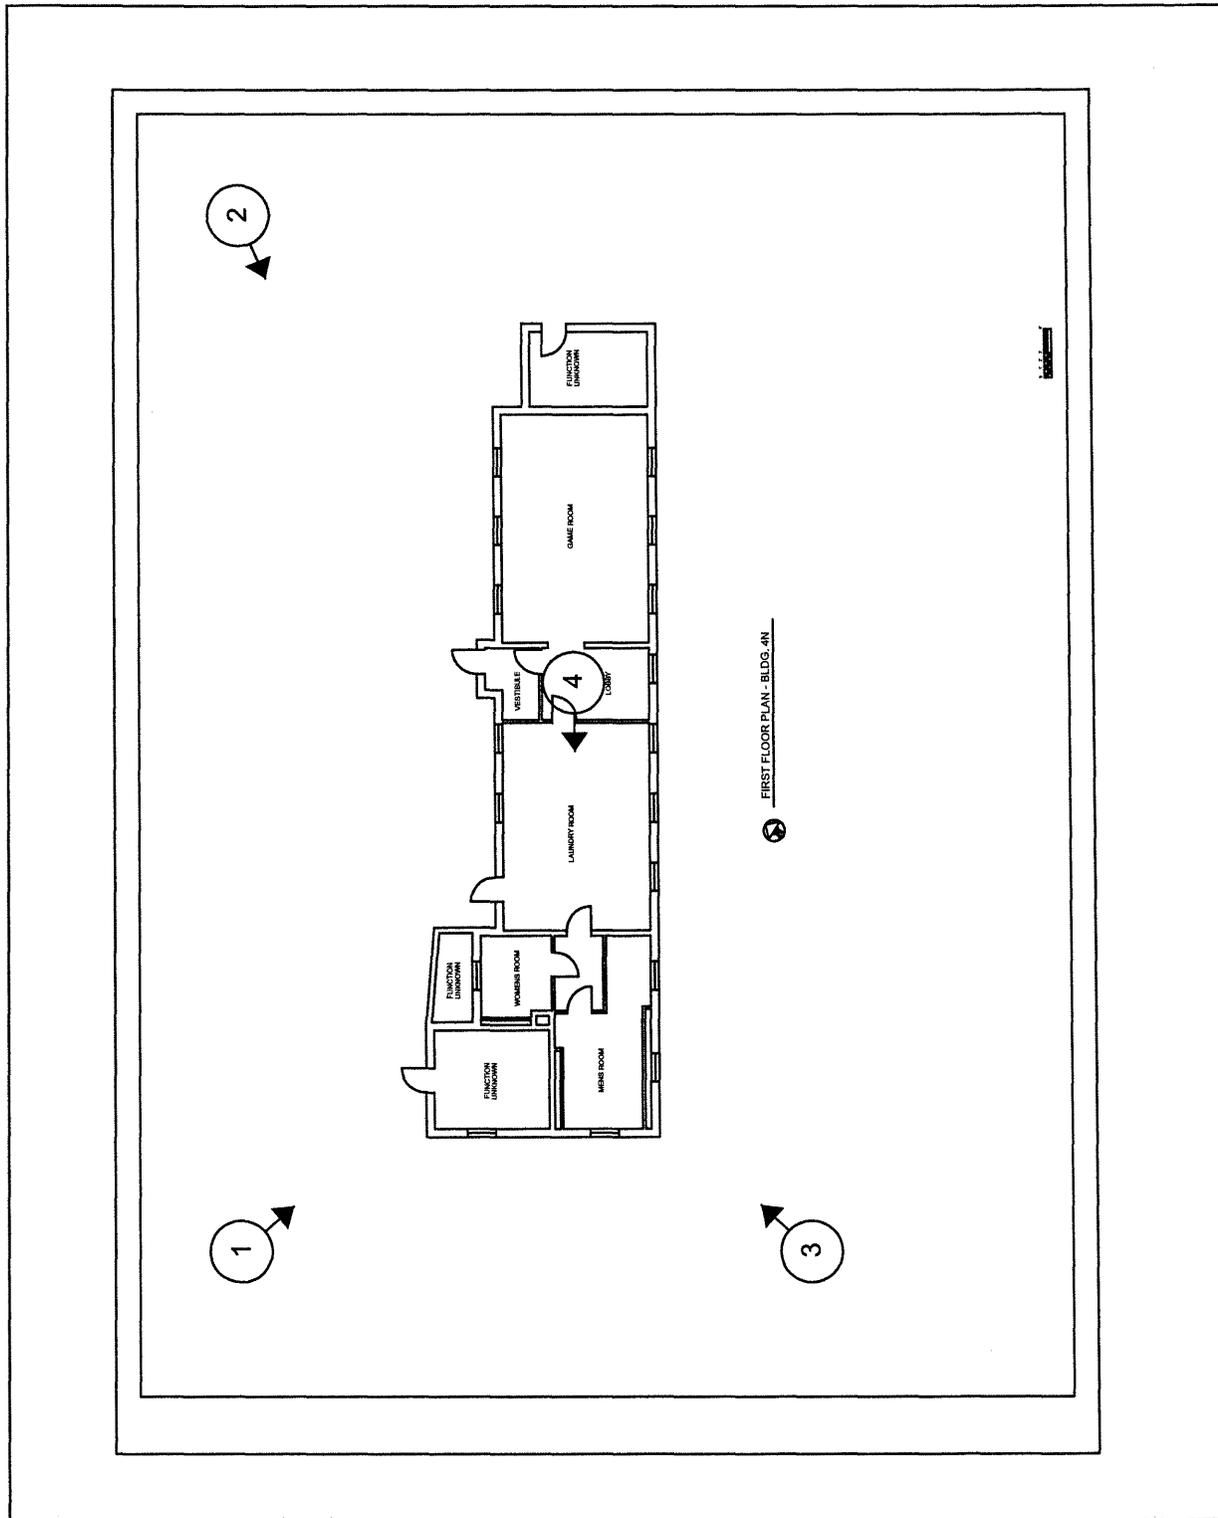

Plan Source: Dewberry & Davis 1999