

HISTORIC AMERICAN ENGINEERING RECORD

INDEX TO PHOTOGRAPHS


NAVAL AMMUNITION DEPOT EARLE, PIER 3, BUILDING NO. 6A
HAER NJ-142-B-3
(Naval Weapons Station Earle, Pier 3, Building 6A)
Sandy Hook Bay
Colts Neck vicinity
Monmouth County
New Jersey

INDEX TO BLACK AND WHITE PHOTOGRAPHS

Robert Tucher, photographer, April 2003

NJ-142-B-3-1	GENERAL VIEW OF END OF PIER 3, SHOWING BUILDING 6A IN CONTEXT. LOOKING NORTHEAST.
NJ-142-B-3-2	BUILDING 6A, OBLIQUE VIEW OF SOUTHWEST FRONT AND NORTHWEST ELEVATIONS. LOOKING EAST.
NJ-142-B-3-3	BUILDING 6A, OBLIQUE VIEW OF SOUTHEAST AND NORTHEAST ELEVATIONS. LOOKING WEST.
NJ-142-B-3-4	BUILDING 6A, NORTHEAST ELEVATION. LOOKING SOUTHWEST.
NJ-142-B-3-5	Photocopy of historic drawing, "SHIP PIERS & APPROACHES, PIER BUILDINGS 4A & 4N (DECONTAMINATION), 6A (GEAR STORAGE), PLANS AND ELEVATIONS." BUREAU OF YARDS & DOCKS (Y & D) DRAWING NO. 279447. Drawing produced by Shaw Naess and Murphy, and Frank Grad and Sons, 1944. Original drawing filed in the Base Civil Engineering Office, Naval Weapons Station Earle.

NAVAL AMMUNITION DEPOT EARLE, PIER 3, BUILDING 6A
(Naval Weapons Station Earle, Pier 3, Building 6A)
HAER No. NJ-142-B-3
Key to Photographs
(page 2)

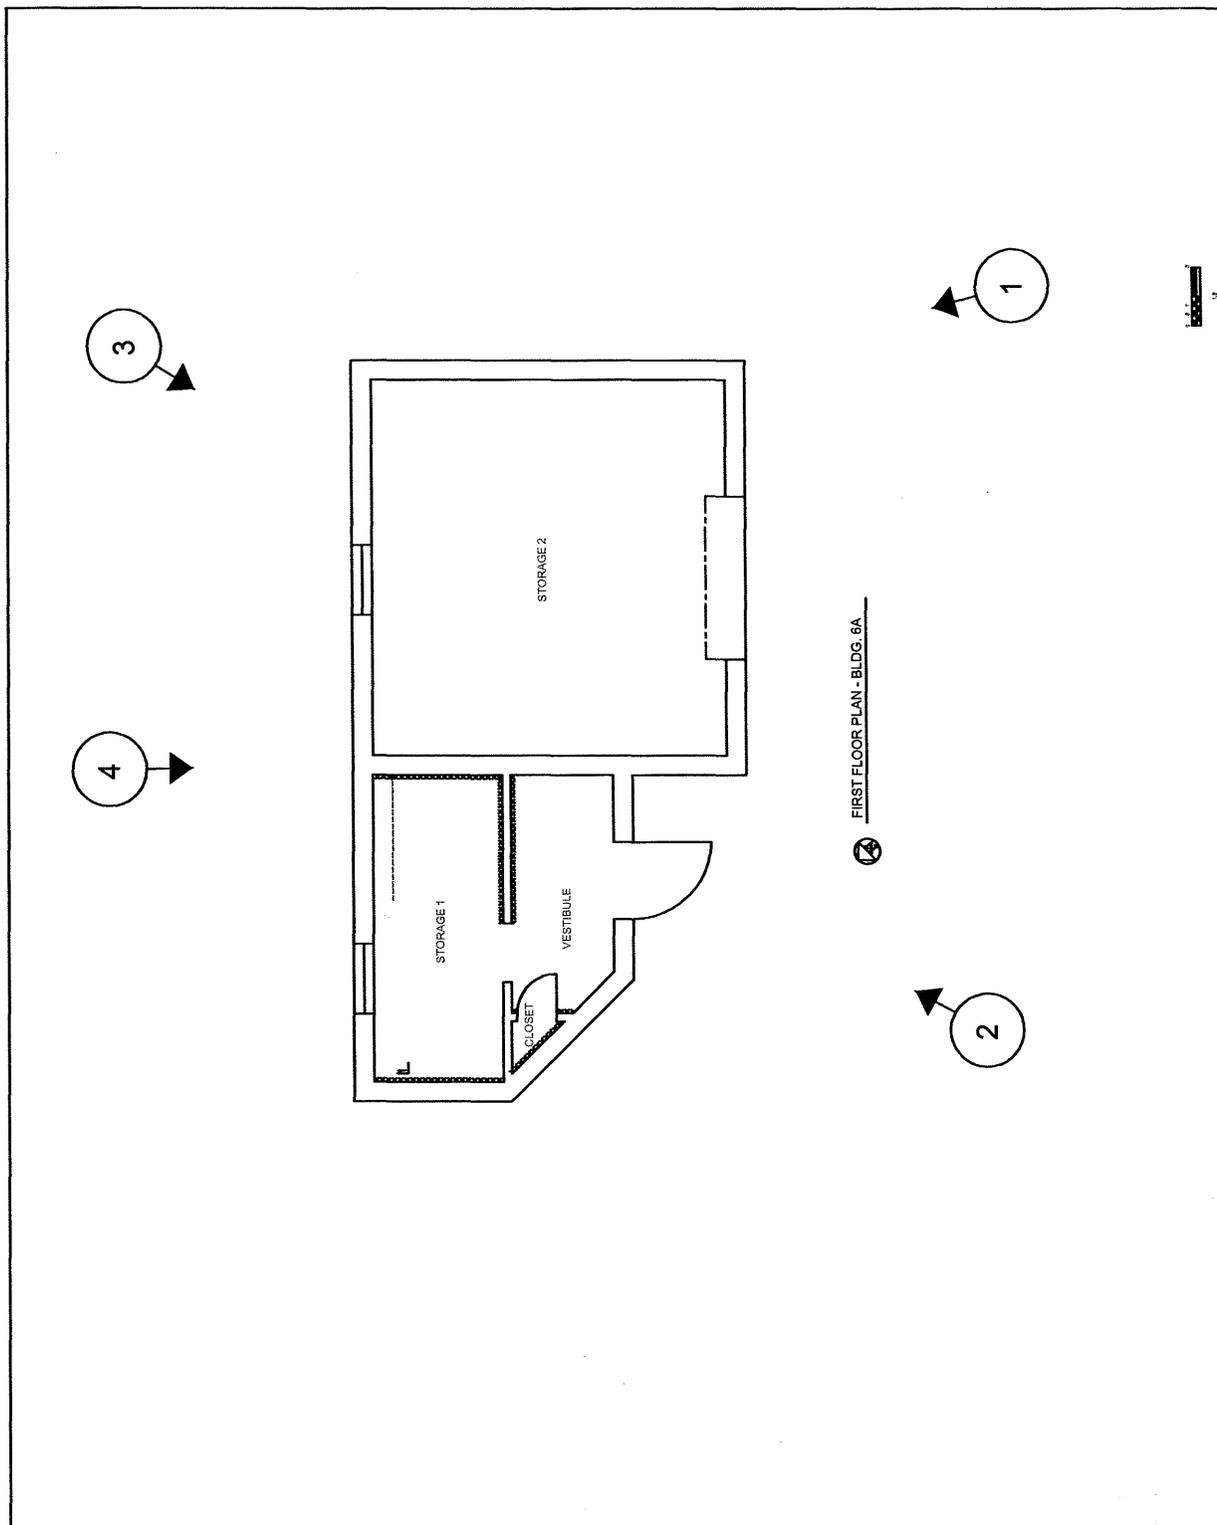

Plan Source: Dewberry & Davis 1999