

# HISTORIC AMERICAN ENGINEERING RECORD

## INDEX TO PHOTOGRAPHS


NAVAL AMMUNITION DEPOT EARLE, PIER 3, BUILDING NO. S-63  
HAER NJ-142-B-6  
(Naval Weapons Station Earle, Pier 3, Building No. S-63)  
Sandy Hook Bay  
Colts Neck vicinity  
Monmouth County  
New Jersey

## INDEX TO BLACK AND WHITE PHOTOGRAPHS

Rob Tucher, photographer, April 2003

NJ-142-B-6-1	General view of Building No. S-63 in context, from "Wye" area, looking northeast
NJ-142-B-6-2	View of Building No. S-63 in association with trestle 3 bents, looking southeast
NJ-142-B-6-3	Building No. S-63, northwest elevation, looking southeast
NJ-142-B-6-4	Building No. S-63, oblique view of south and northeast elevations, looking northwest
NJ-142-B-6-5	Building No. S-63 interior, main pump room, looking east
NJ-142-B-6-6	Photocopy of historic drawing, "SHIP PIERS & APPROACHES, PIER BUILDINGS, BUILDING 2 (UTILITIES BUILDING) S-63, PLAN AND ELEVATIONS." BUREAU OF YARDS & DOCKS (Y & D) DRAWING NO. 279445. Drawing produced by Shaw Neass and Murphy, and Frank Grad and Sons, 1944. Original drawing filed in the Base Civil Engineering Office, Naval Weapons Station Earle

NAVAL AMMUNITION DEPOT EARLE, PIER 3, BUILDING S-63  
(Naval Weapons Station Earle, Pier 3, Building S-63)  
HAER No. NJ-142-B-6  
Key to Photographs  
(page 2)

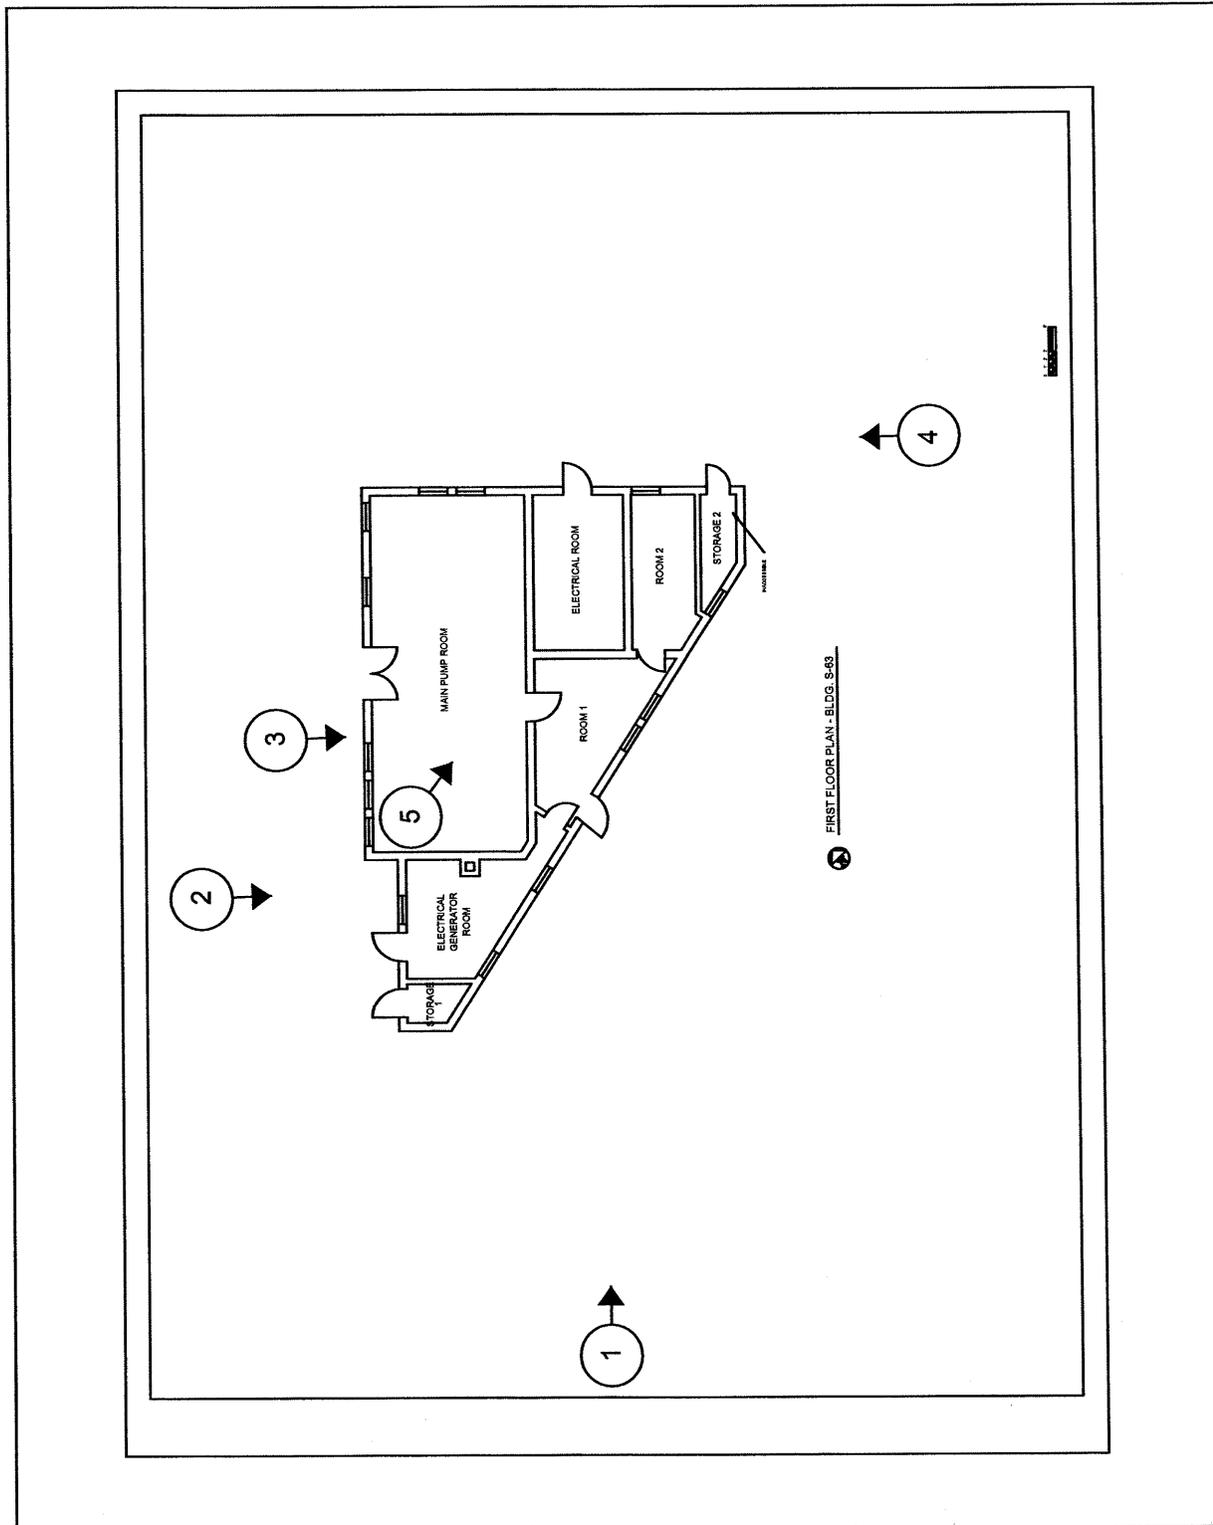

Plan Source: Dewberry & Davis 1999