

HISTORIC AMERICAN BUILDINGS SURVEY

CORNELL UNIVERSITY, LIBERTY HYDE BAILEY
CONSERVATORY GREENHOUSE
(Tower Road West Purple Conservatory 1023A)
236 Tower Road
Ithaca
Tompkins County
New York


HABS NY-6395

INDEX TO PHOTOGRAPHS

Trix Rosen, Photographer, Ari Burling, Assistant, July 2012.

- | | |
|------------|---|
| NY-6395-1 | View of west side and south front, facing northeast, with Plant Science Building, Purple Greenhouses, and Bradfield Hall in the background. |
| NY-6395-2 | View of south front, facing north, with scale stick, and Plant Science Building in the background. |
| NY-6395-3 | View of south front, and east side, facing northwest, with Plant Science Building in the background. |
| NY-6395-4 | View of east side, facing west, with Plant Science Building in the background. |
| NY-6395-5 | View of west side, facing east, with Bradfield Hall and Plant Science Building in the background. |
| NY-6395-6 | View of northwest entrance, facing east. |
| NY-6395-7 | Student House interior, facing south, showing plant benches. |
| NY-6395-8 | Student House interior, facing north, with Plant Science Building in the background. |
| NY-6395-9 | Palm and Ornamental House interior, facing north. |
| NY-6395-10 | Detail of side vent and arm and rod operating apparatus in Student House, facing southeast. |


CORNELL UNIVERSITY, LIBERTY HYDE BAILEY CONSERVATORY GREENHOUSE
HABS NY-6395
(Page 2)

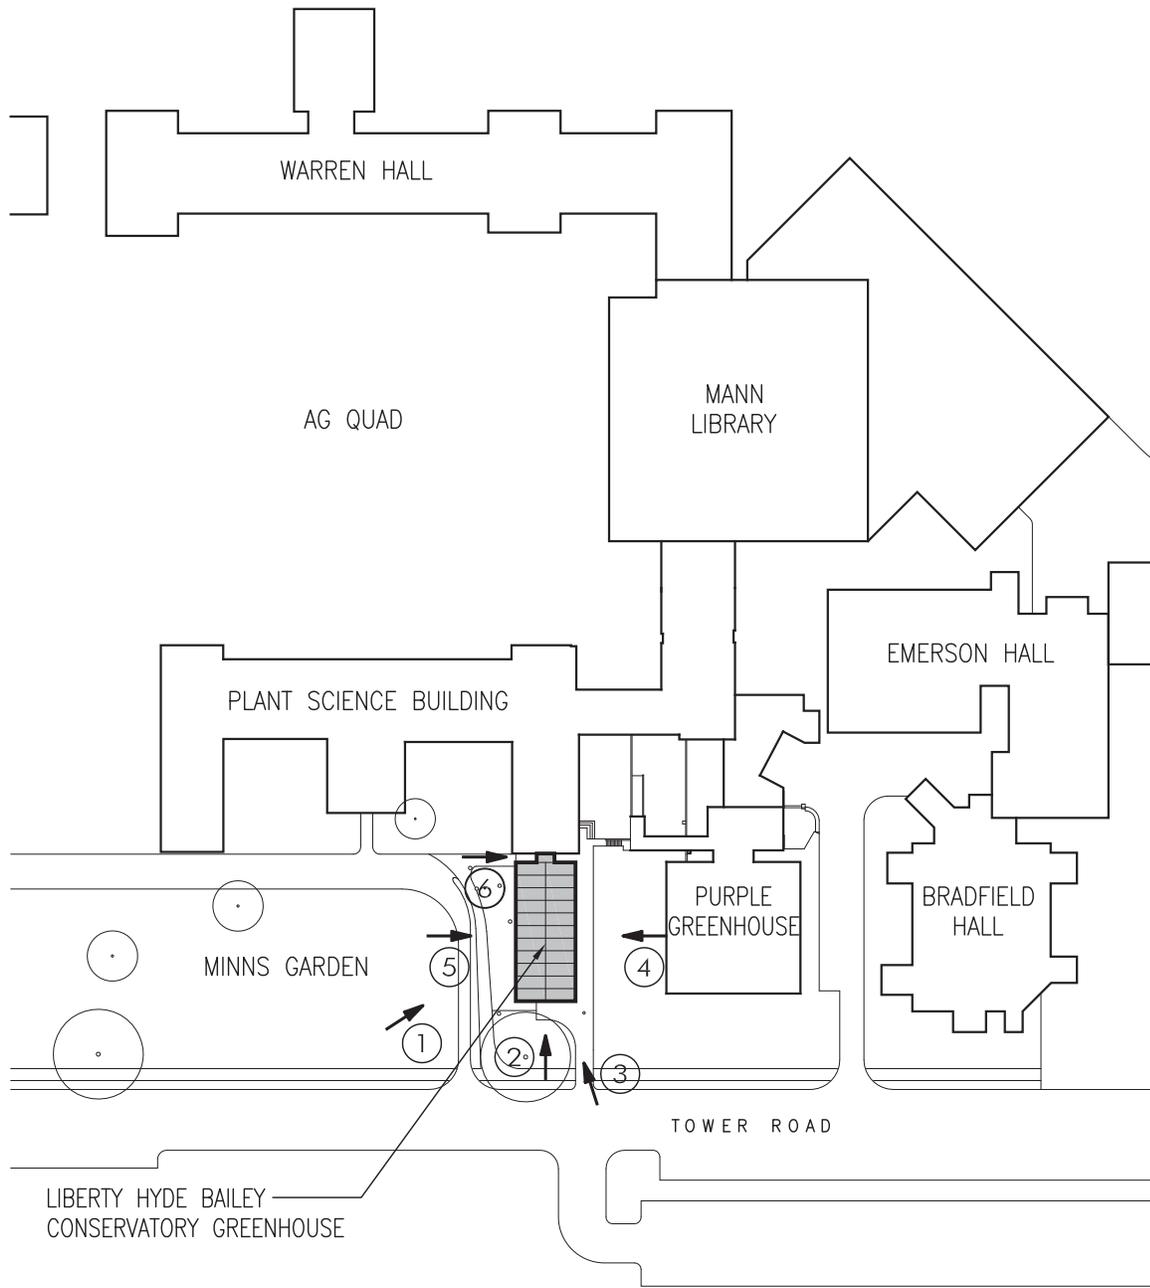

LEGEND:

PHOTOGRAPH LOCATION

LOCATION PLAN	SCALE: N. T. S.	
LIBERTY HYDE BAILEY CONSERVATORY GREENHOUSE CORNELL UNIVERSITY, ITHACA, TOMPKINS COUNTY, NEW YORK		
DRAWN BY: LI/SALTZMAN ARCHITECTS, P.C.	DATE: 09 / 27 / 2012	

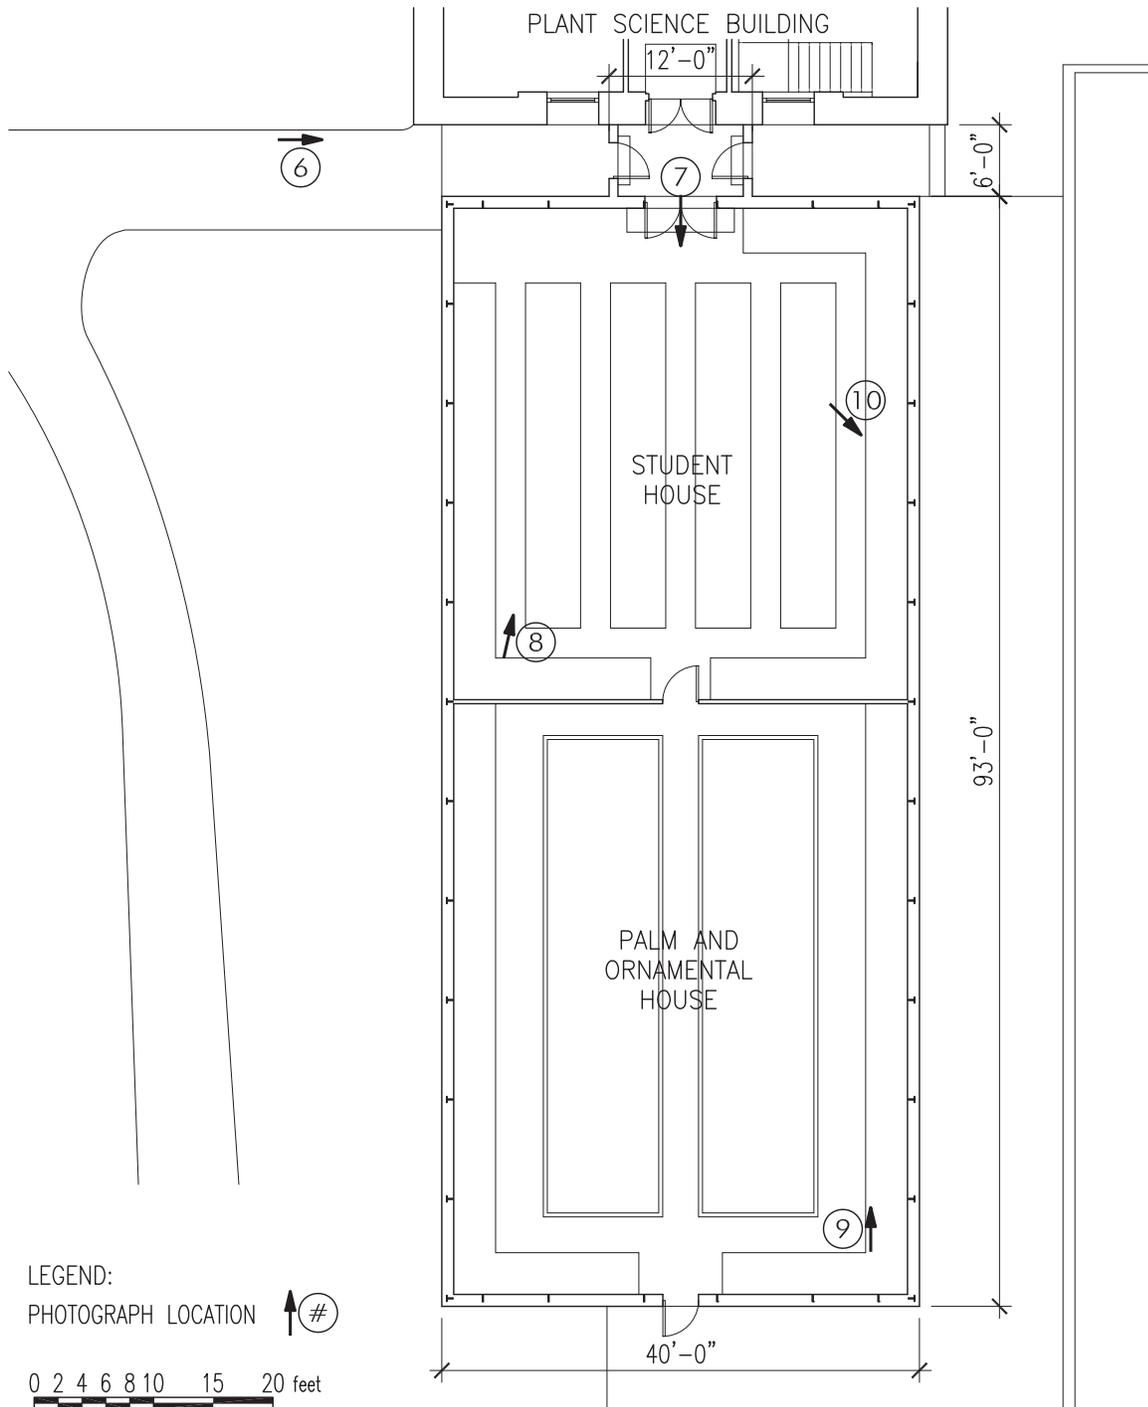

FLOOR PLAN SKETCH	SCALE: 1/16" = 1'-0"
LIBERTY HYDE BAILEY CONSERVATORY GREENHOUSE CORNELL UNIVERSITY, ITHACA, TOMPKINS COUNTY, NEW YORK	
DRAWN BY: LI/SALTZMAN ARCHITECTS, P.C.	DATE: 09 / 27 / 2012