

HISTORIC AMERICAN BUILDINGS SURVEY

INDEX TO PHOTOGRAPHS

NAVAL HOSPITAL PHILADELPHIA, OBSTETRICS WARD

(Naval Hospital Philadelphia, Building 43)

HABS No. PA-6206-D

South side of Park Avenue, Naval Hospital Philadelphia
Philadelphia

Philadelphia County

Pennsylvania

Photographer: Rob Tucher

August-September 1999

PA-6206-D-1 OBSTETRICS WARD (BUILDING 43) IN ASSOCIATION WITH "40" SERIES BUILDINGS AND MAIN HOSPITAL BUILDING (BUILDING 1), VIEW EAST.

PA-6206-D-2 NORTH FACADE, CORRIDOR TO PATIENT WARD (BUILDING 42), AND EAST ELEVATION OF PATIENT WARD (BUILDING 42), VIEW SOUTH.


PA-6206-D-3 NORTH FACADE AND WEST ELEVATION, VIEW SOUTHEAST.

PA-6206-D-4 SOUTH ELEVATION AND CONNECTING CORRIDOR, VIEW NORTH.

PA-6296-D-5 INTERIOR VIEW DOWN CENTRAL HALL SHOWING EXAMINATION ROOM ENTRANCES, VIEW NORTH.

PA-6206-D-6 Photographic copy of 1944 architectural drawing of Obstetrics Ward (Building 43) showing foundation and first-floor plans (Bureau of Yards and Docks Drawing No. 345572).

NAVAL HOSPITAL PHILADELPHIA, OBSTETRICS WARD
 (Naval Hospital Philadelphia, Building 43)
 HABS No. PA-6206-D
 Key to Photographs
 (Page 2)

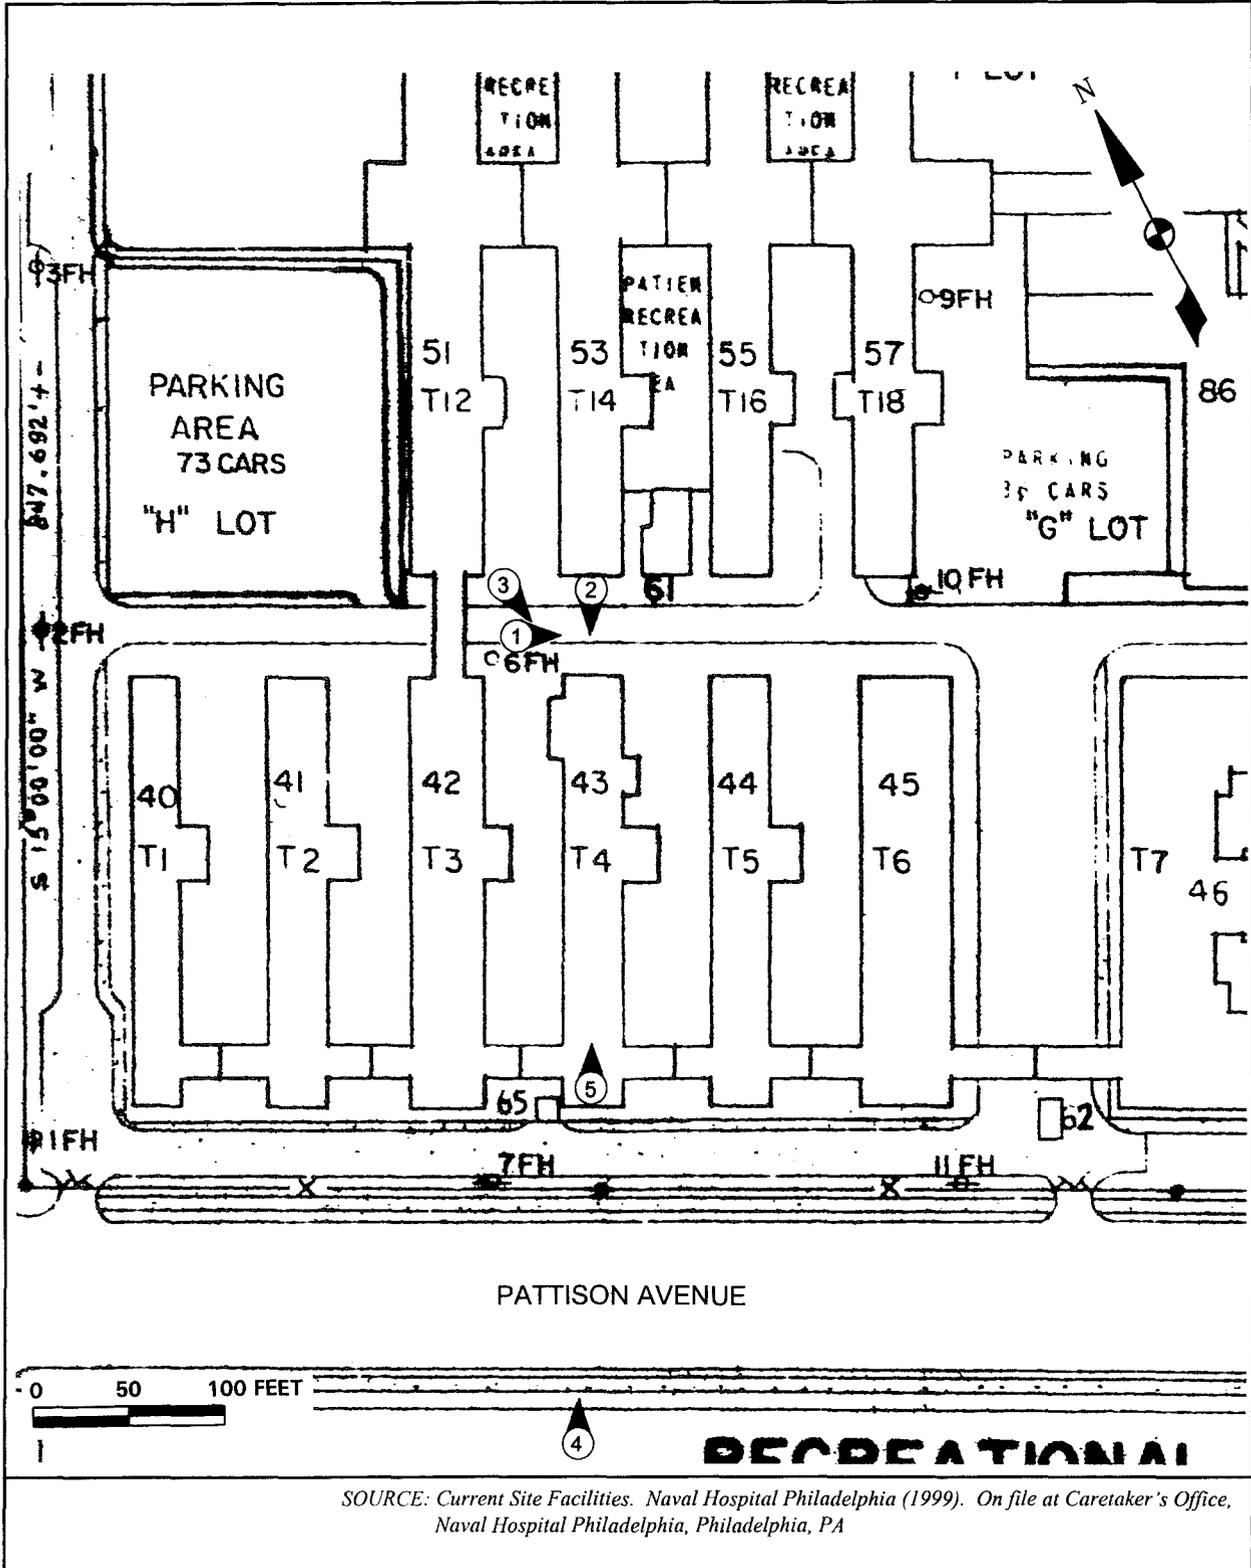

SOURCE: Current Site Facilities. Naval Hospital Philadelphia (1999). On file at Caretaker's Office, Naval Hospital Philadelphia, Philadelphia, PA