

# HISTORIC AMERICAN BUILDINGS SURVEY

## INDEX TO PHOTOGRAPHS

NAVAL HOSPITAL PHILADELPHIA,  
VETERANS' OUTPATIENT TREATMENT FACILITIES  
(Naval Hospital Philadelphia, Building 46)  
South side of Hodges Loop, Naval Hospital Philadelphia  
Philadelphia  
Philadelphia County  
Pennsylvania

HABS No. PA-6206-E

Photographer: Rob Tucher

August-September 1999

PA-6206-E-1 NORTH FACADE, VIEW SOUTH.

PA-6206-E-2 OBLIQUE VIEW OF NORTH FACADE AND WEST ELEVATION, VIEW  
SOUTHEAST.

PA-6206-E-3 OBLIQUE VIEW OF WEST ELEVATION, VIEW NORTHEAST.

PA-6206-E-4 OBLIQUE VIEW OF WEST AND SOUTH ELEVATIONS, VIEW NORTHEAST.

PA-6206-E-5 OBLIQUE VIEW OF SOUTH AND EAST ELEVATIONS, VIEW NORTHWEST.


PA-6206-E-6 EAST ELEVATION, VIEW WEST.

PA-6206-E-7 OBLIQUE VIEW OF EAST ELEVATION AND NORTH FACADE, VIEW  
SOUTHWEST.

PA-6206-E-8 INTERIOR OF SERIES OF EXAMINATION ROOMS, VIEW NORTH.

PA-6206-E-9 Photographic copy of 1944 architectural drawing of Veterans' Outpatient Treatment  
Facilities (Building 46) showing first-floor plan and east and north elevations  
(Bureau of Yards and Docks Drawing No. 345522).

NAVAL HOSPITAL PHILADELPHIA  
 VETERANS' OUTPATIENT TREATMENT FACILITIES  
 (Naval Hospital Philadelphia, Building 46)  
 HABS No. PA-6206-E  
 Key to Photographs  
 (Page 2)

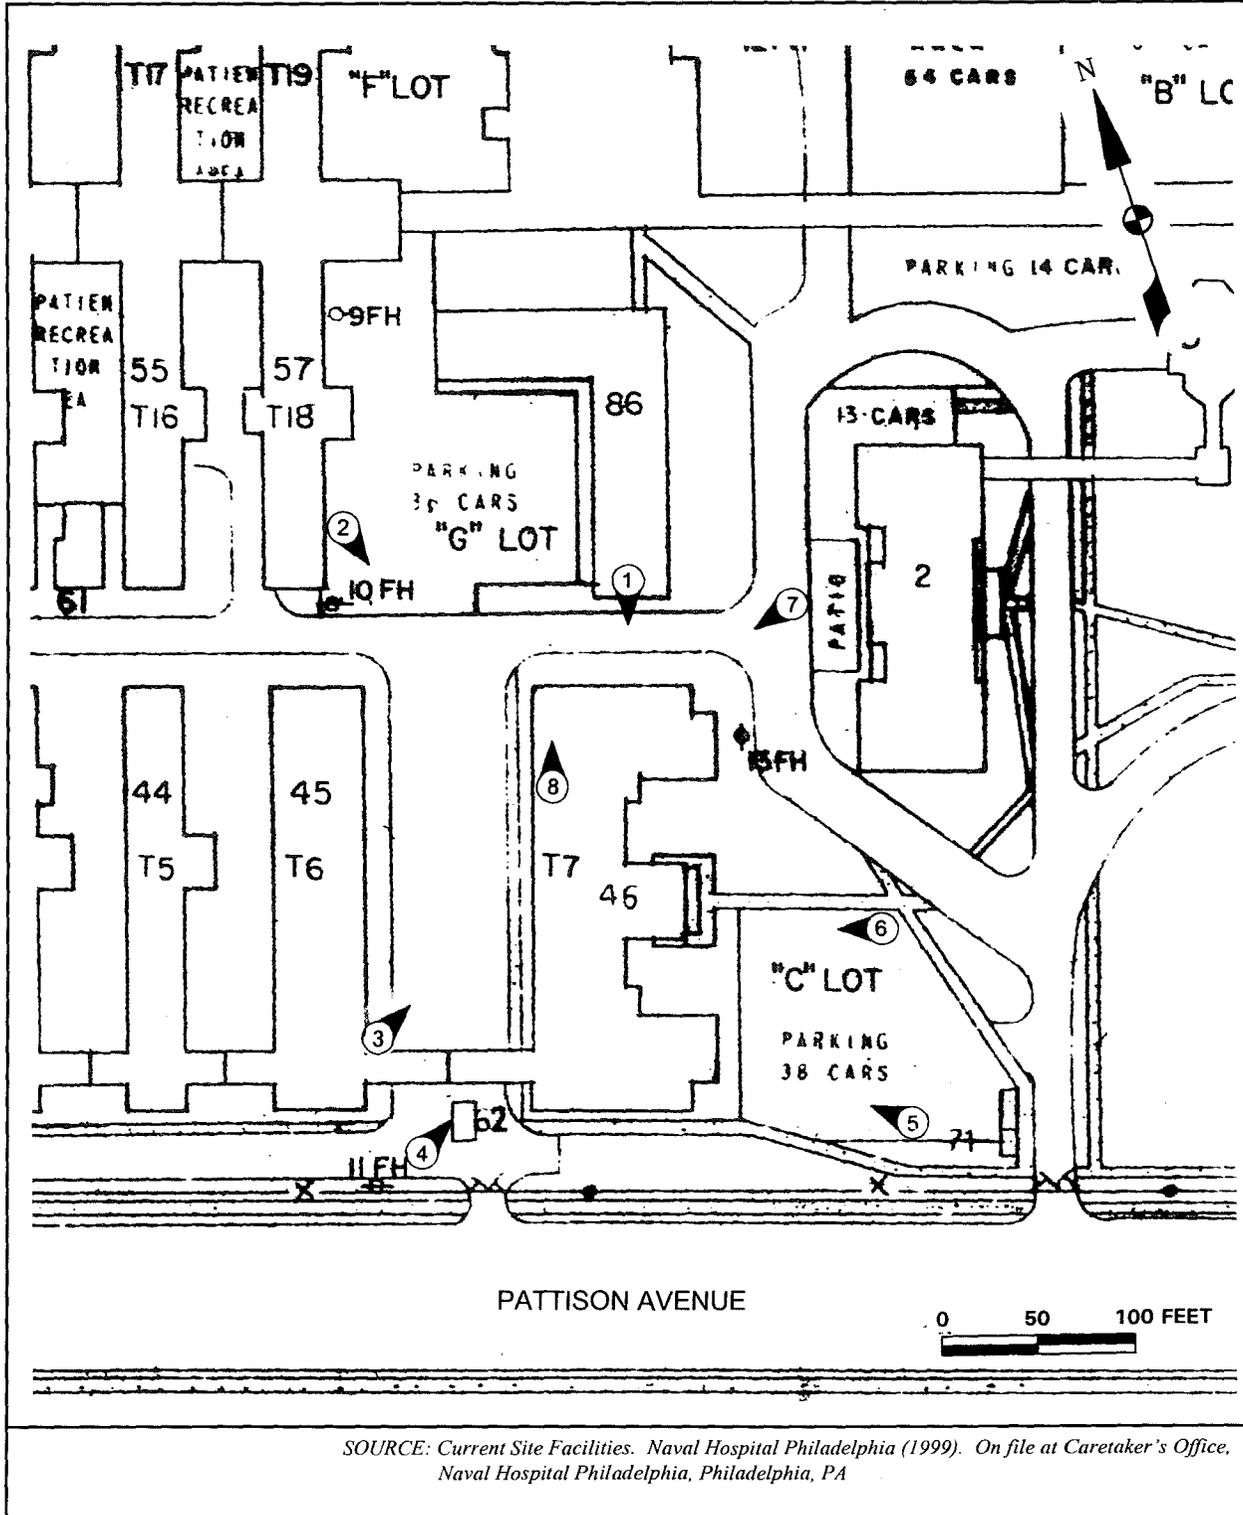

SOURCE: Current Site Facilities. Naval Hospital Philadelphia (1999). On file at Caretaker's Office, Naval Hospital Philadelphia, Philadelphia, PA