

HISTORIC AMERICAN BUILDINGS SURVEY

INDEX TO PHOTOGRAPHS

NAVAL HOSPITAL PHILADELPHIA, GALLEY AND MESS HALL

(Naval Hospital Philadelphia, Building 59)

HABS No. PA-6206-G

South side of Myers Road, Naval Hospital Philadelphia

Philadelphia

Philadelphia County

Pennsylvania

Photographer: Rob Tucher

August-September 1999

PA-6206-G-1 OBLIQUE VIEW OF NORTH ELEVATION, VIEW SOUTHWEST.

PA-6206-G-2 OBLIQUE VIEW OF NORTH AND WEST ELEVATIONS, VIEW SOUTHEAST.

PA-6206-G-3 OBLIQUE VIEW OF WEST ELEVATION, VIEW NORTHEAST.

PA-6206-G-4 VIEW ALONG CORRIDOR FROM GALLEY AND MESS HALL (BUILDING 59)
TO THE MAIN HOSPITAL BUILDING (BUILDING 1) AT REAR OF GALLEY
AND MESS HALL (BUILDING 59), VIEW EAST.


PA-6206-G-5 OBLIQUE VIEW OF SOUTH ELEVATION AND CORRIDOR TO MAIN
HOSPITAL BUILDING (BUILDING 1), VIEW NORTHWEST.

PA-6206-G-6 INTERIOR OF CORRIDOR TO MAIN HOSPITAL BUILDING (BUILDING 1),
VIEW EAST.

PA-6206-G-7 INTERIOR OF LAUNDRY, VIEW SOUTHEAST.

PA-6206-G-8 Photographic copy of 1944 architectural drawing of Galley and Mess Hall (Building
59) showing first-floor and roof plans (Bureau of Yards and Docks Drawing No.
345617).

NAVAL HOSPITAL PHILADELPHIA, GALLEY AND MESS HALL
 (Naval Hospital Philadelphia, Building 59)
 HABS No. PA-6206-G
 Key to Photographs
 (Page 2)

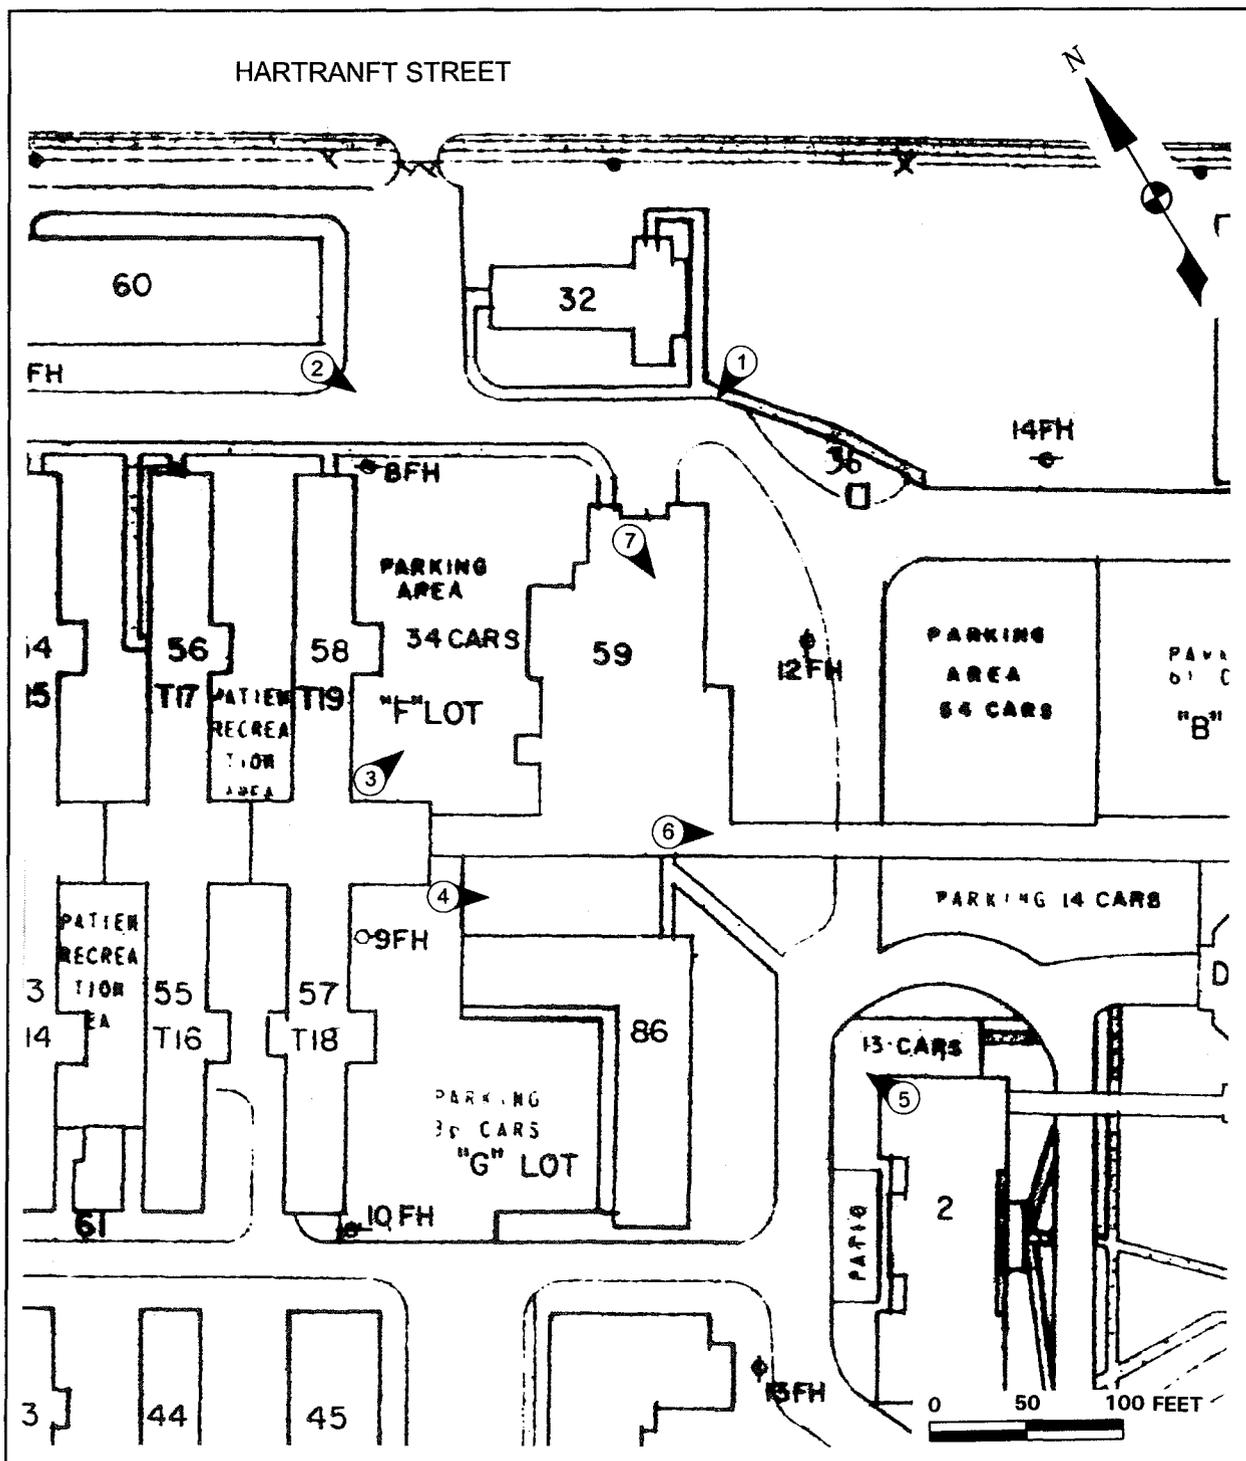

SOURCE: Current Site Facilities. Naval Hospital Philadelphia (1999). On file at Caretaker's Office, Naval Hospital Philadelphia, Philadelphia, PA