

HISTORIC AMERICAN BUILDING SURVEY

INDEX TO PHOTOGRAPHS



HABS NO. SD-22-C

ANDERSON DAIRY RANCH, SPRINGHOUSE
Frawley Historic Ranch, National Historic Landmark
Centennial Valley, R.R. 2
Spearfish Vicinity
Lawrence County
South Dakota

William Groethe, Photographer, September 1998.

- SD-22-C-1 LOOKING SOUTH AT NORTH ELEVATION
- SD-22-C-2 LOOKING SOUTH AT NORTH ELEVATION, WITH SCALE
- SD-22-C-3 LOOKING NORTHWEST
- SD-22-C-4 LOOKING SOUTHEAST
- SD-22-C-5 LOOKING NORTH AT WATER TROUGHS
- SD-22-C-6 LOOKING SOUTHWEST INTO SPRING SEEP POND

Key to Photographs
 ANDERSON DAIRY RANCH, SPRINGHOUSE
 HABS No. SD-22-C
 (page 2)

 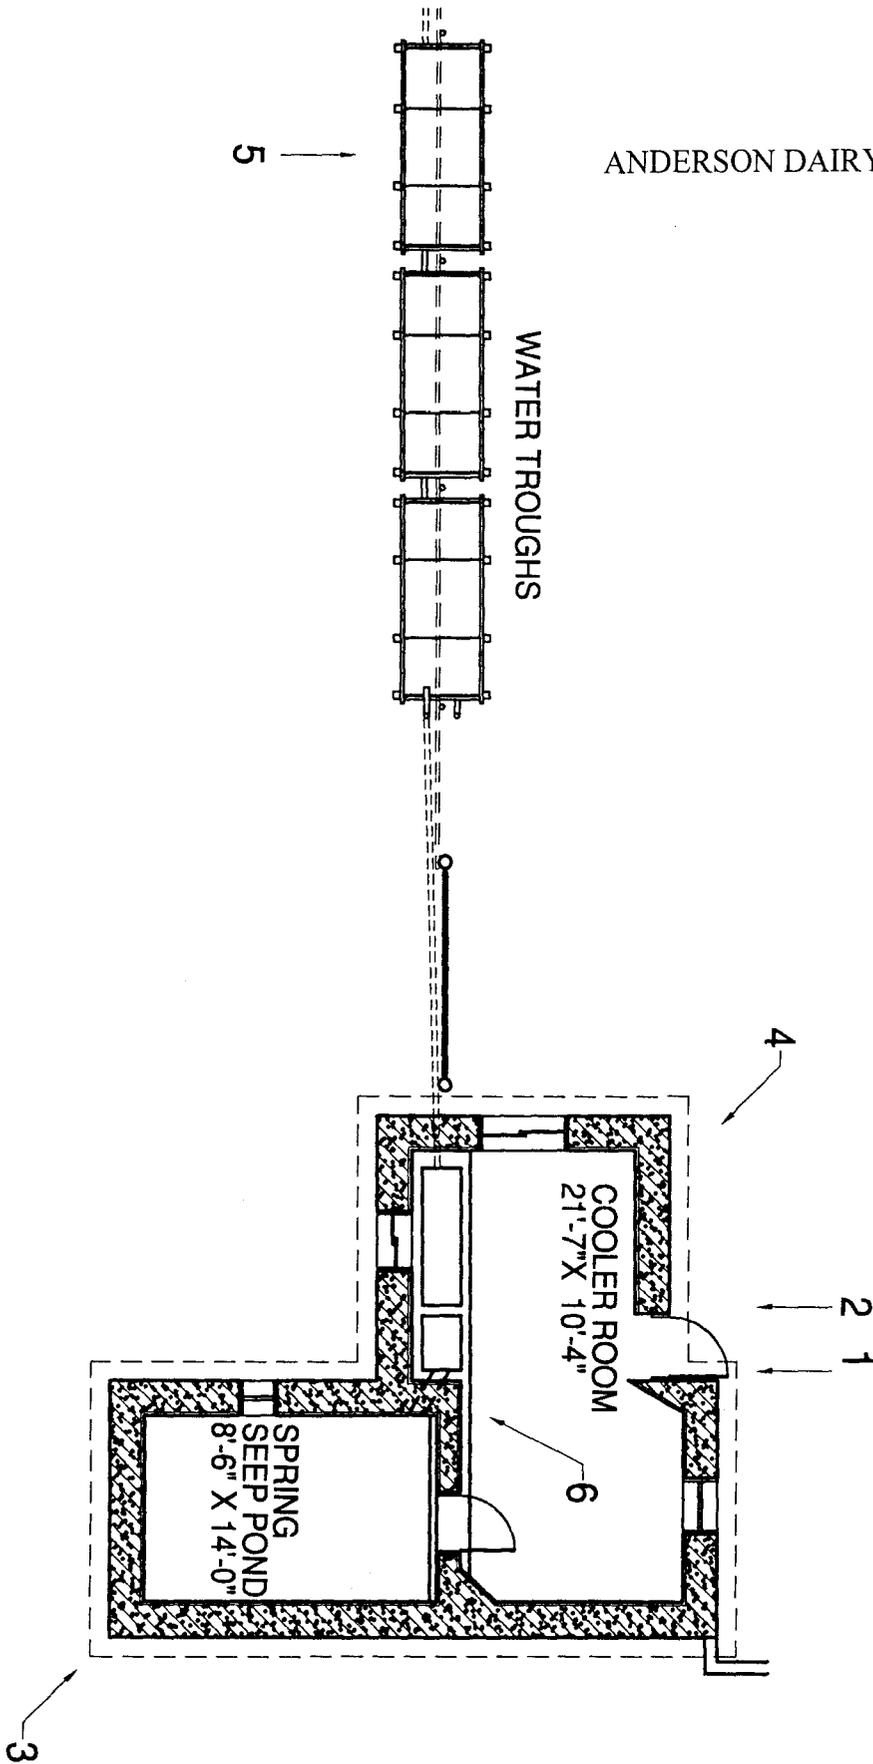

FLOOR PLAN

STANDARD 1/4" = 1'-0"

