

# HISTORIC AMERICAN ENGINEERING RECORD

## INDEX TO PHOTOGRAPHS


Malmstrom Air Force Base, 564<sup>th</sup> Missile Squadron,  
Quebec Missile Alter Facility  
State Highway 366, east of 1-15  
Vicinity of Shelby  
Toole County  
Montana

HAER No. MT-138-B

Kristi Hager, Photographer, October 2007


- MT-138-B-1 OBLIQUE, VIEW TO SOUTHEAST.
- MT-138-B-2 OBLIQUE, VIEW TO NORTHWEST.
- MT-138-B-3 SOUTH ELEVATION, VIEW TO NORTH.
- MT-138-B-4 DETAIL, MAIN ENTRANCE DOOR, VIEW TO NORTHWEST.
- MT-138-B-5 INTERIOR, RECREATION AREA, POOL TABLE ROOM.
- MT-138-B-6 INTERIOR, RECREATION AREA, DINING ROOM, TELEVISION LOUNGE IN BACKGROUND.
- MT-138-B-7 INTERIOR, HALLWAY TO BEDROOMS.
- MT-138-B-8 INTERIOR, SECURITY CONTROL CENTER.
- MT-138-B-9 INTERIOR, LAUNCH CONTROL FACILITY, ARTWORK IN JUNCTION TUNNEL.
- MT-138-B-10 INTERIOR, LAUNCH CONTROL CENTER (LCC), ARTWORK ON LCC LINER ABOVE ENTRY TUNNEL.
- MT-138-B-11 INTERIOR, LCC, ARTWORK ON EMERGENCY AIR CONDITIONING UNIT.

Malmstrom Air Force Base, 564<sup>th</sup> Missile Squadron,  
Quebec Missile Alert Facility  
Index to Photographs, Site Key  
HAER No. MT-138-B  
(Page 2)

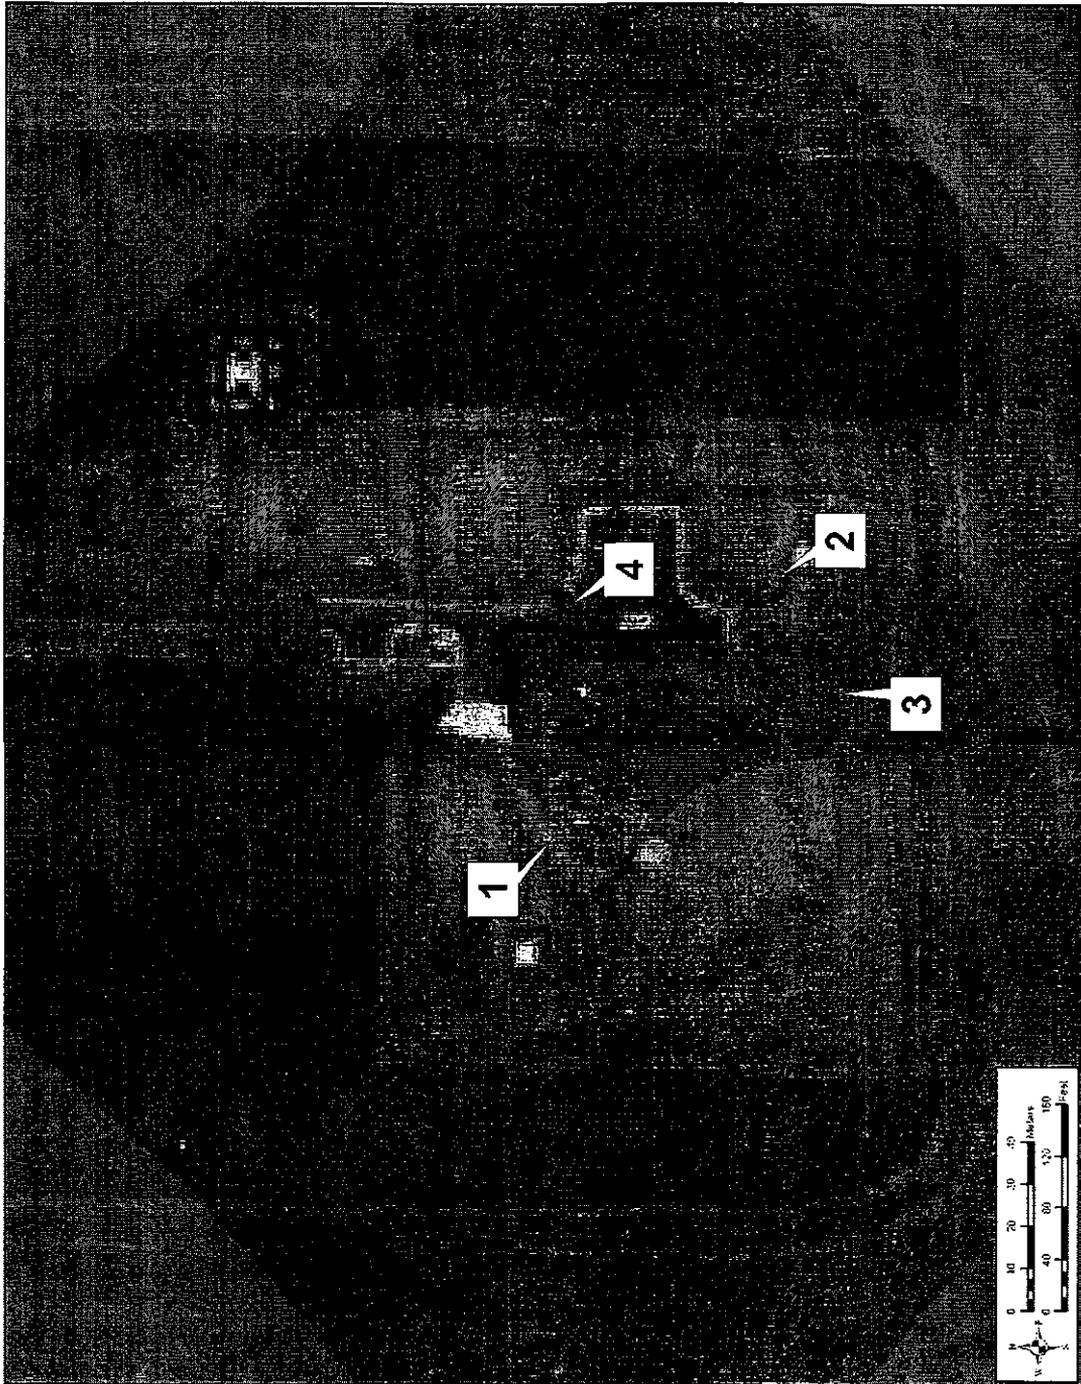

Aerial photograph of Quebec MAF. On file, Malmstrom Air Force Base,  
341 Civil Engineer Squadron.

Malmstrom Air Force Base, 564<sup>th</sup> Missile Squadron,  
 Quebec Missile Alert Facility  
 Index to Photographs, Site Key  
 HAER No. MT-138-B  
 (Page 3)

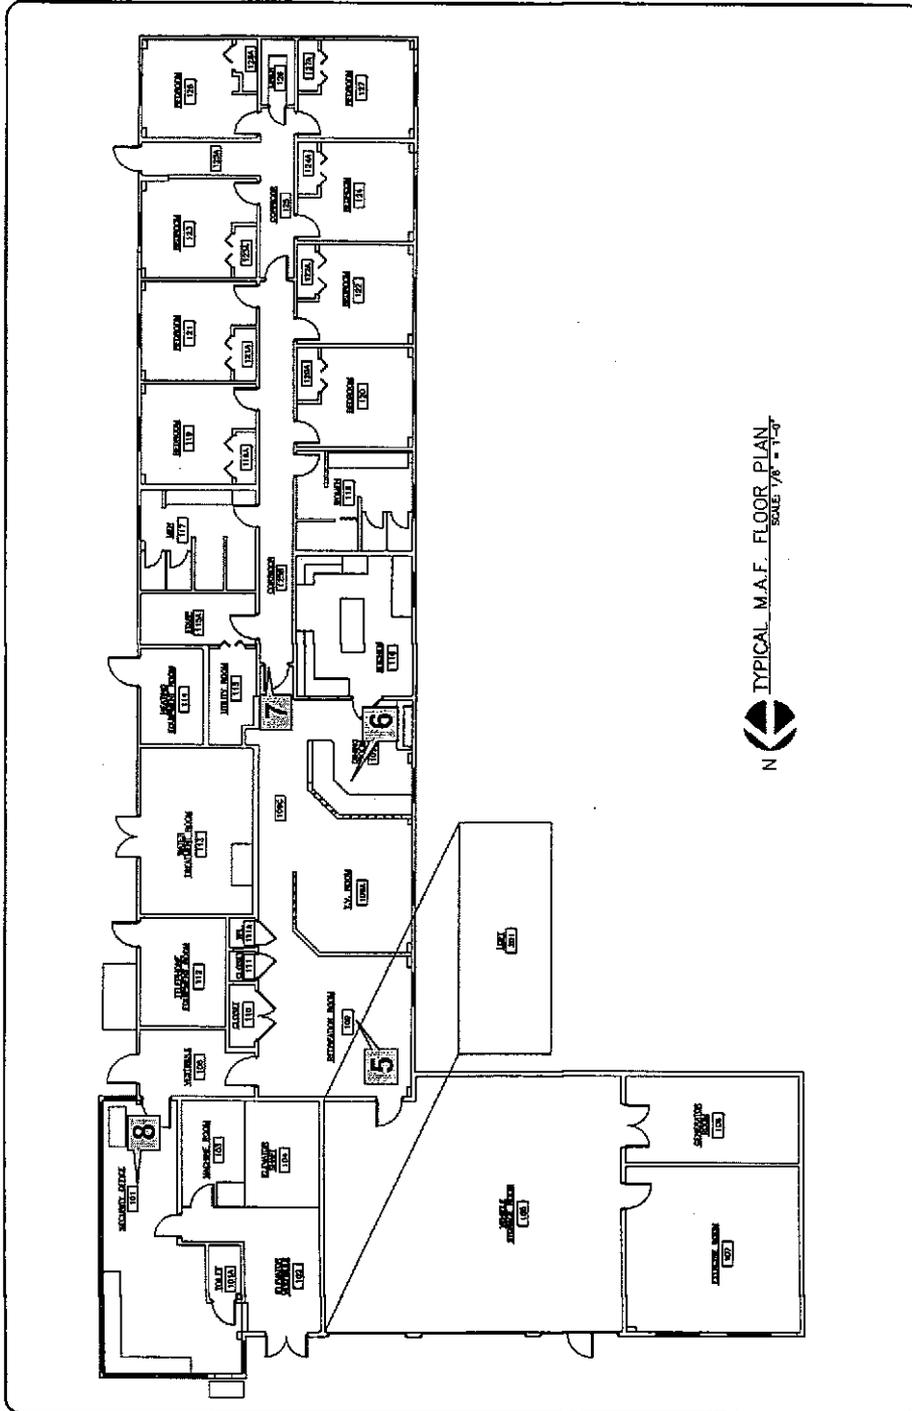


TYPICAL FLOOR PLAN	
564th	Page of
SCALE 1/8" = 1'-0"	DATE APRIL 2001

**SPACE COMMAND**  
 MALMSTROM AIR FORCE BASE, MONTANA



Layout of LCSB. On file, Malmstrom Air Force Base, 341 Civil Engineer Squadron.

Malmstrom Air Force Base, 564<sup>th</sup> Missile Squadron,  
 Quebec Missile Alert Facility  
 Index to Photographs, Site Key  
 HAER No. MT-138-B  
 (Page 4)

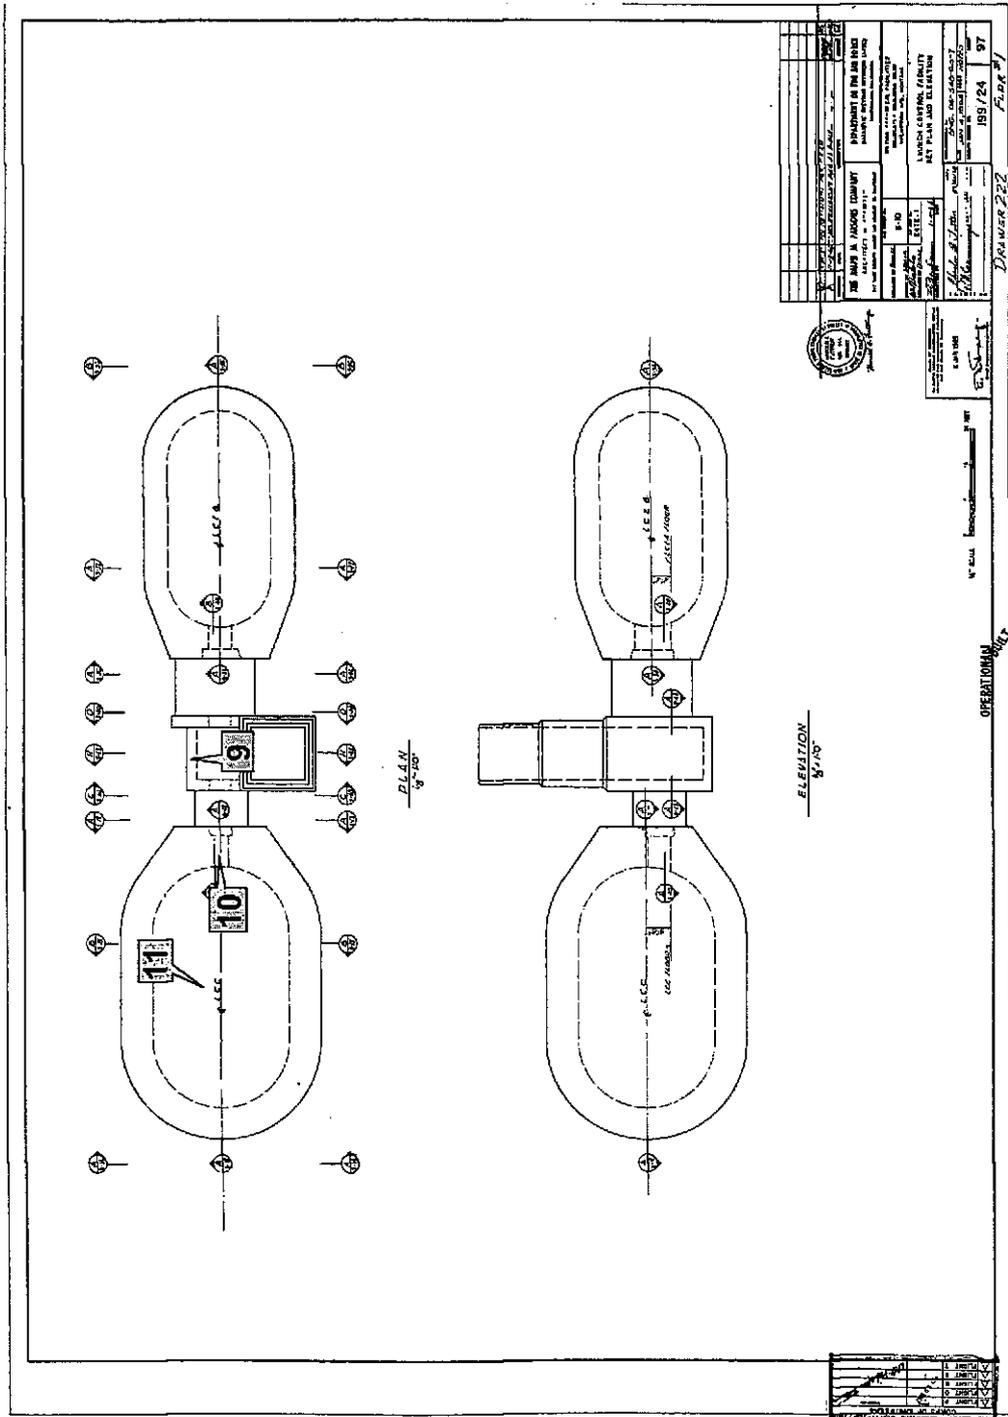

Blueprint of LCC and LCEB. On File, Malmstrom Air Force Base,  
 341 Civil Engineer Squadron.