

PEGGY'S BEAUTY SHOP (Commercial)  
South Quadrant U.S. Highway 341/South Church Street  
Odum  
Wayne County  
Georgia

HABS No. GA-2268

HABS  
GA-2268

PHOTOGRAPHS

WRITTEN HISTORICAL AND DESCRIPTIVE DATA

Historic American Buildings Survey  
National Park Service  
Southeast Region  
Department of the Interior  
Atlanta, Georgia 30303

## HISTORIC AMERICAN BUILDINGS SURVEY

### PEGGY'S BEAUTY SHOP (Commercial)

HABS No. GA-2268

#### Location:

Peggy's Beauty Shop is located in the southern quadrant of U.S. Highway 341 and South Church Street (Odum Road/County Road 388) in the town of Odum, Wayne County, Georgia.

#### Significance:

Peggy's Beauty Shop is historically significant as a ca. 1940 commercial structure located with the town of Odum. It contributes to an understanding of the commercial development of this early twentieth century railroad town.

#### Description:

This building measures 20'x 20' 4". Architectural details of this one story, square mass, frame building include a pyramidal roof, metal casement windows, plaster interior walls, an acoustical tile ceiling and linoleum floors. A metal canopy is located in front of the building.

#### History:


Constructed ca. 1940, this building has housed several businesses before the beauty shop opened during the 1980s. Local residents report that a hat shop operated in this building when first built. During the 1960s, a service station operated in this location. A small restaurant specializing in chicken operated in this building immediately prior to the beauty shop.

#### Sources:


Wayne County Land Tax Records, on file in the Wayne County Courthouse, Jesup, Georgia.

#### Historian:

Gail Anne D'Avino  
Georgia Department of Transportation  
3993 Aviation Circle  
Atlanta, Georgia 30336

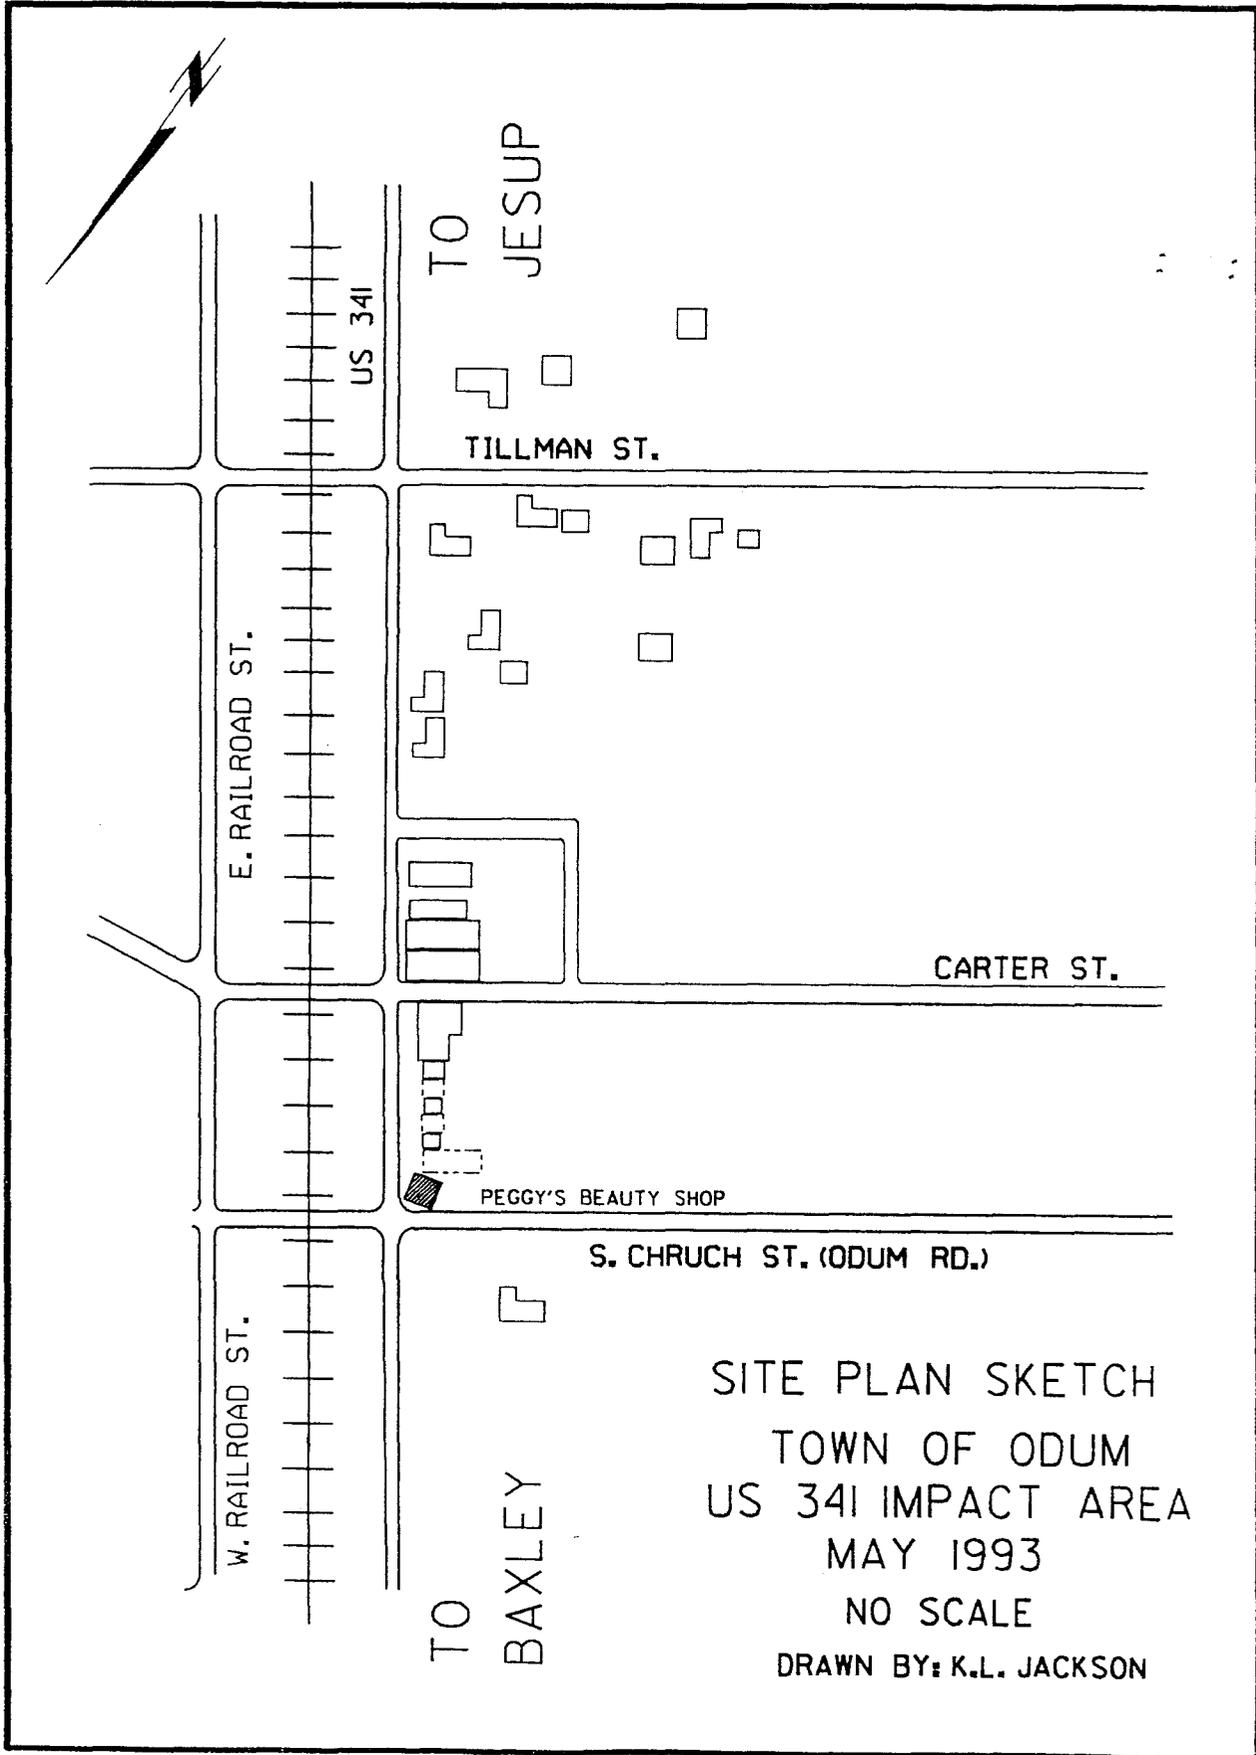

SITE PLAN SKETCH  
TOWN OF ODUM  
US 341 IMPACT AREA  
MAY 1993  
NO SCALE  
DRAWN BY: K.L. JACKSON

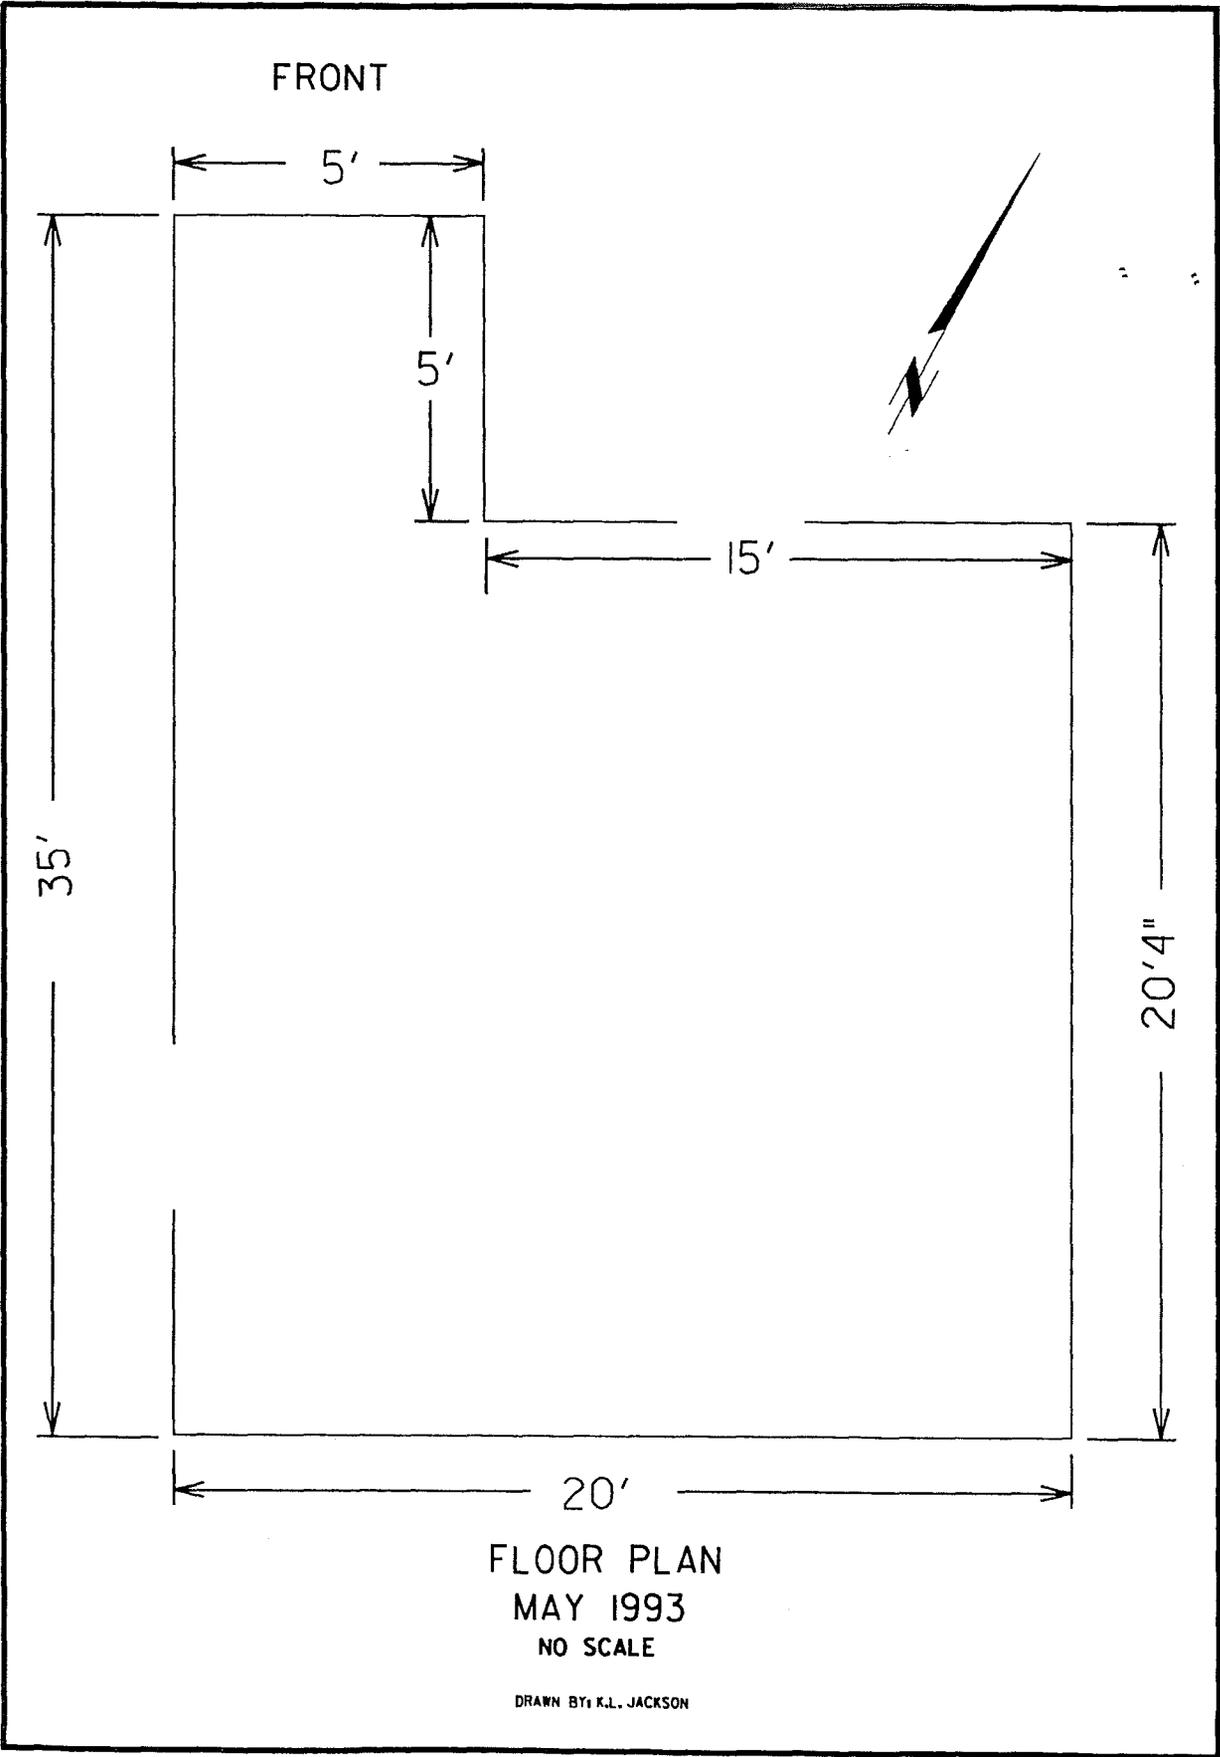

FLOOR PLAN  
MAY 1993  
NO SCALE

DRAWN BY: K.L. JACKSON