

1/10/92
2/10/92
5

INDEX TO PHOTOGRAPHS

U.S. Naval Base, Pearl Harbor,
Fleet Accounting and Dispersing Center
(U.S. Naval Base, Pearl Harbor, Pacific Detachment)
(Building No. 499)
178 Main Street
Pearl Harbor
Honolulu County
Hawaii

HABS No. HI-131

Albert Chang, Photographer March 1992

- HI-131-1 VIEW OF FRONT AND NORTH SIDE OF BUILDING 499 FROM CENTER DRIVE AND KAMEHAMEHA HIGHWAY, FACING SOUTHWEST.
- HI-131-2 VIEW OF BACK AND SOUTH SIDE OF BUILDING 499 FROM MAIN STREET AND PLANTATION DRIVE, FACING NORTHEAST.
- HI-131-3 VIEW OF PROPOSED AREA FOR SECOND FLOOR ADDITION OF BUILDING 499 FROM MAIN STREET AND CENTER DRIVE, FACING SOUTHEAST.
- HI-131-4 VIEW OF BUILDING 499 FROM ACROSS KAMEHAMEHA HIGHWAY, FACING SOUTHWEST.
- HI-131-5 FRONT VIEW OF ABANDONED INCINERATOR, INTERIOR OF BUILDING 499, FACING NORTH.
- HI-131-6 ANGLE VIEW OF ABANDONED INCINERATOR, INTERIOR OF BUILDING, 499 FACING NORTHWEST.

U.S. Naval Base, Pearl Harbor, Fleet Accounting and Dispersing Center
 (U.S. Naval Base, Pearl Harbor, Pacific Detachment)
 (Building No. 499)
 HABS No. HI-131
 INDEX TO PHOTOGRAPHS (Page 2)



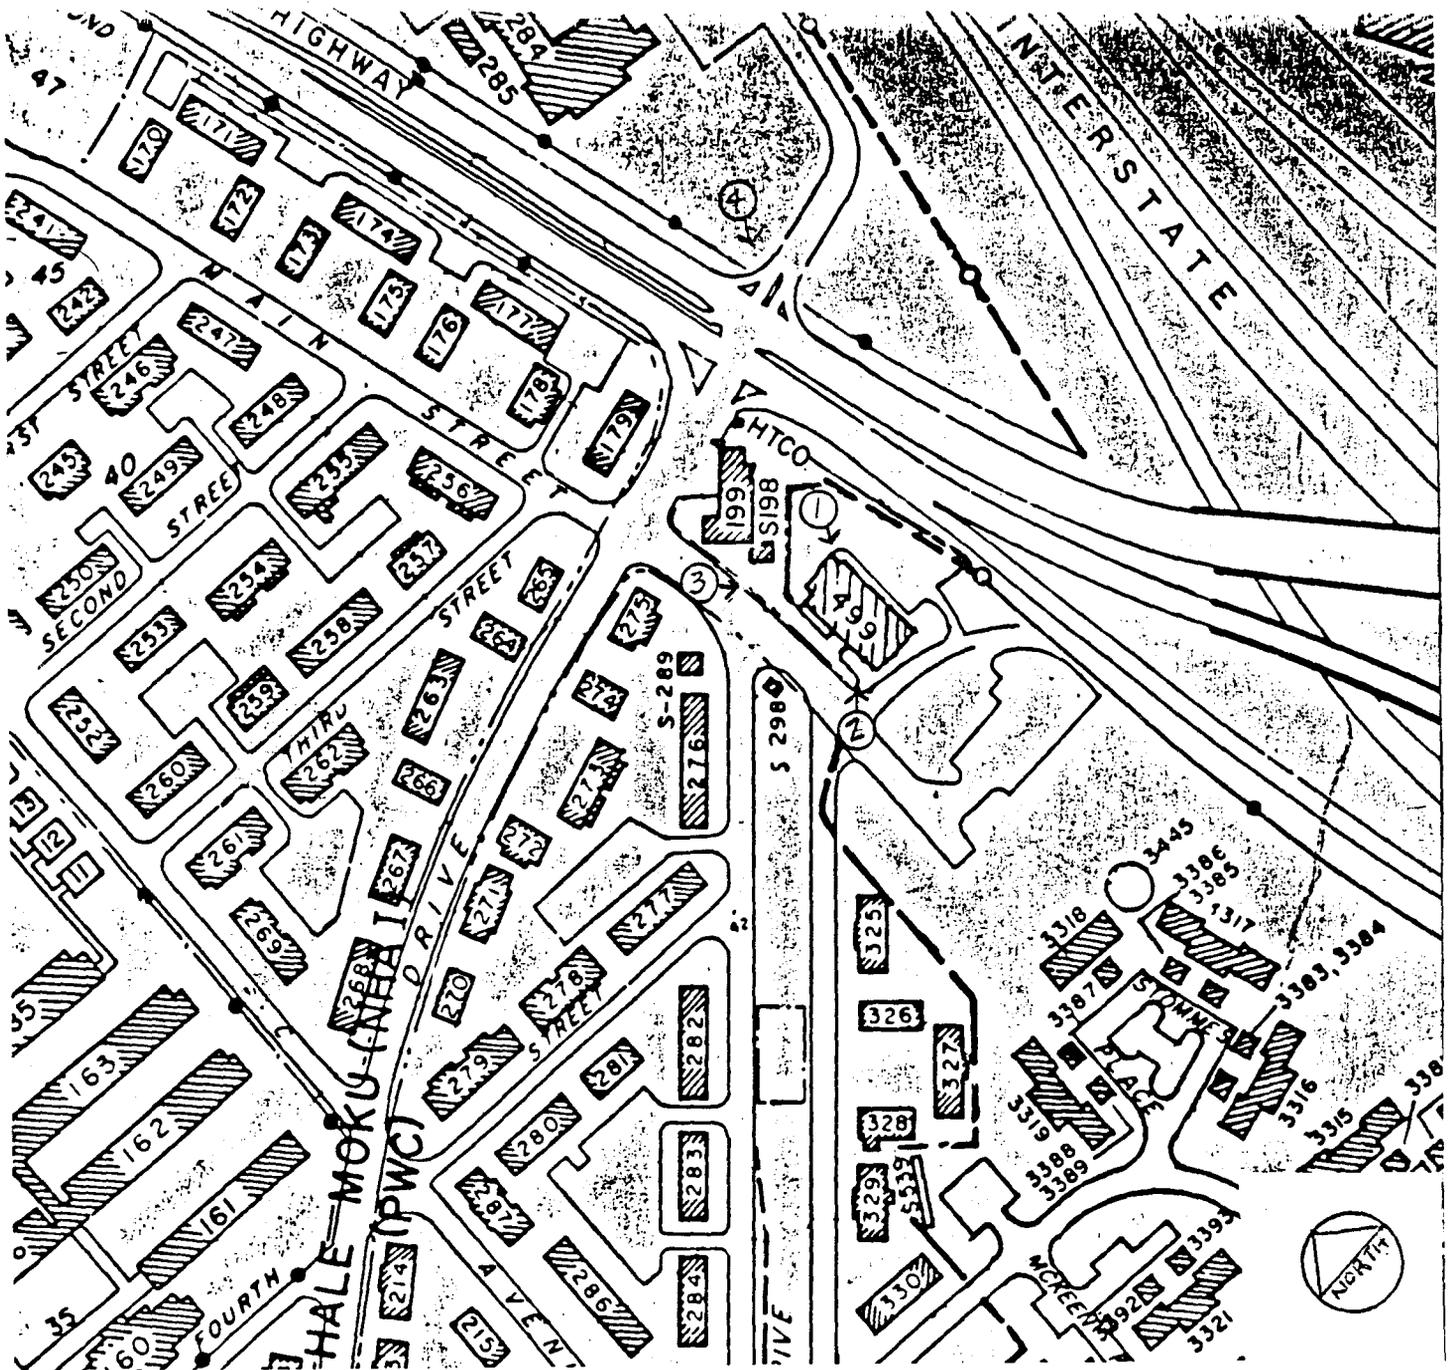


PHOTO SITE PLAN


SCALE: 1" = 200'

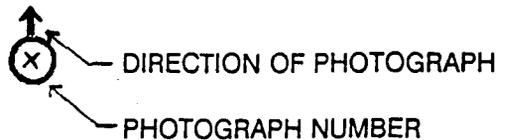

U.S. Naval Base, Pearl Harbor, Fleet Accounting and Dispensing Center
 (U.S. Naval Base, Pearl Harbor, Pacific Detachment)
 (Building No. 499)
 HABS No. HI-131
 INDEX TO PHOTOGRAPHS (Page 3)

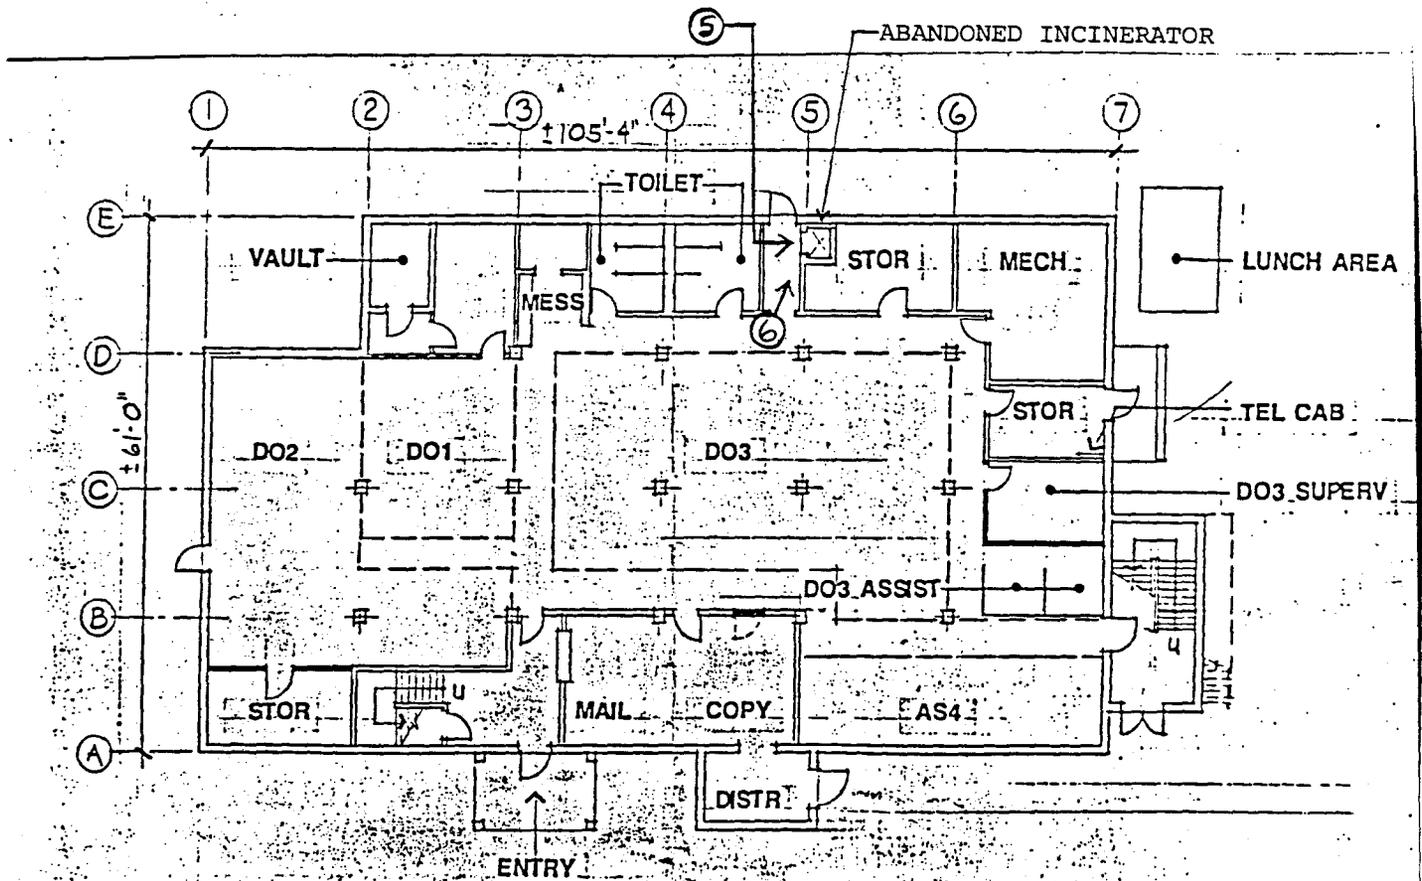

FIRST FLOOR

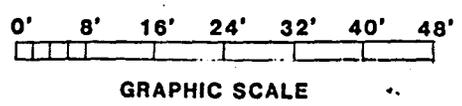

LEGEND

	EXST WALLS REMOVED		EXST WALLS
	EXST DOOR REMOVED		NEW WALLS
	EXST STAIR REMOVED		