

HABS
HI
2-PEHA,
20-

INDEX TO PHOTOGRAPHS

HABS No. HI-147

U.S. Naval Base, Pearl Harbor, Overhaul Facility
(U.S. Naval Base, Pearl Harbor, Naval Submarine Base)
(Special Weapons Building No. 990)
Gilmore Street at Magazine Loch
Pearl Harbor
Honolulu County
Hawaii

William Dasher, Photographer May 14, 1993

- HI-147-1 VIEW OF THE FRONT AND WEST SIDE OF BUILDING 990 FACING NORTH.
- HI-147-2 VIEW OF THE FRONT AND EAST SIDE OF BUILDING 990 FACING WEST.
- HI-147-3 VIEW OF THE BACK OF BUILDING 990 FACING SOUTHEAST.
- HI-147-4 VIEW OF INTERIOR OF BUILDING 990 FACING SOUTHEAST.

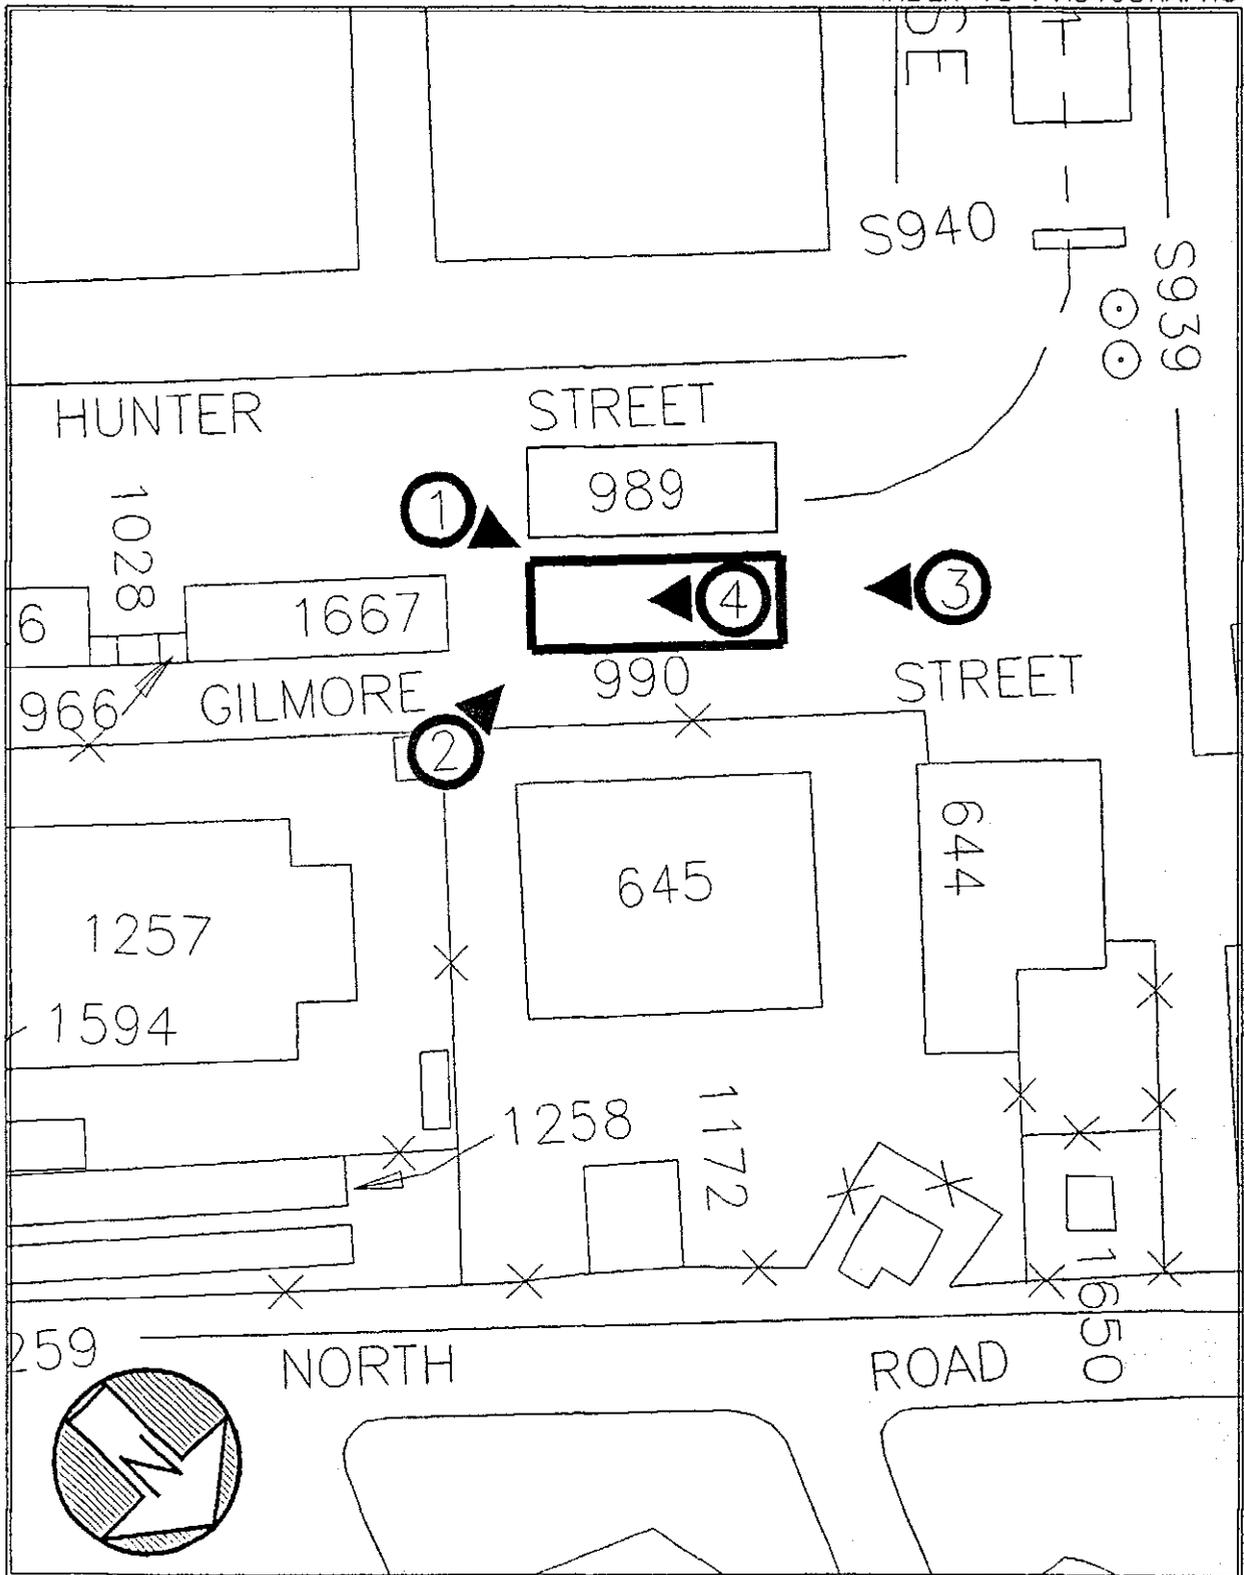


PHOTO SITE PLAN

SCALE: 1" = 80'

