

HABS
HI
2-PEHA,
21-

INDEX TO PHOTOGRAPHS

HABS No. HI-148

U.S. Naval Base, Pearl Harbor, Storage Facility
(U.S. Naval Base, Pearl Harbor, Naval Submarine Base)
(Special Weapons Building No. 989)
Hunter Street at Magazine Loch
Pearl Harbor
Honolulu County
Hawaii

William Dasher, Photographer May 14, 1993

- HI-148-1 VIEW OF THE BACK OF BUILDING 989 FACING SOUTHEAST.
- HI-148-2 VIEW OF THE BACK AND WEST SIDE OF BUILDING 989 FACING EAST.
- HI-148-3 VIEW OF THE FRONT AND EAST SIDE OF BUILDING 989 FACING WEST.

U.S. Naval Base, Pearl Harbor, Storage Facility
(Naval Submarine Base)(Special Weapons Building No. 989)

HABS No. HI-148 (Page 2)

INDEX TO PHOTOGRAPHS

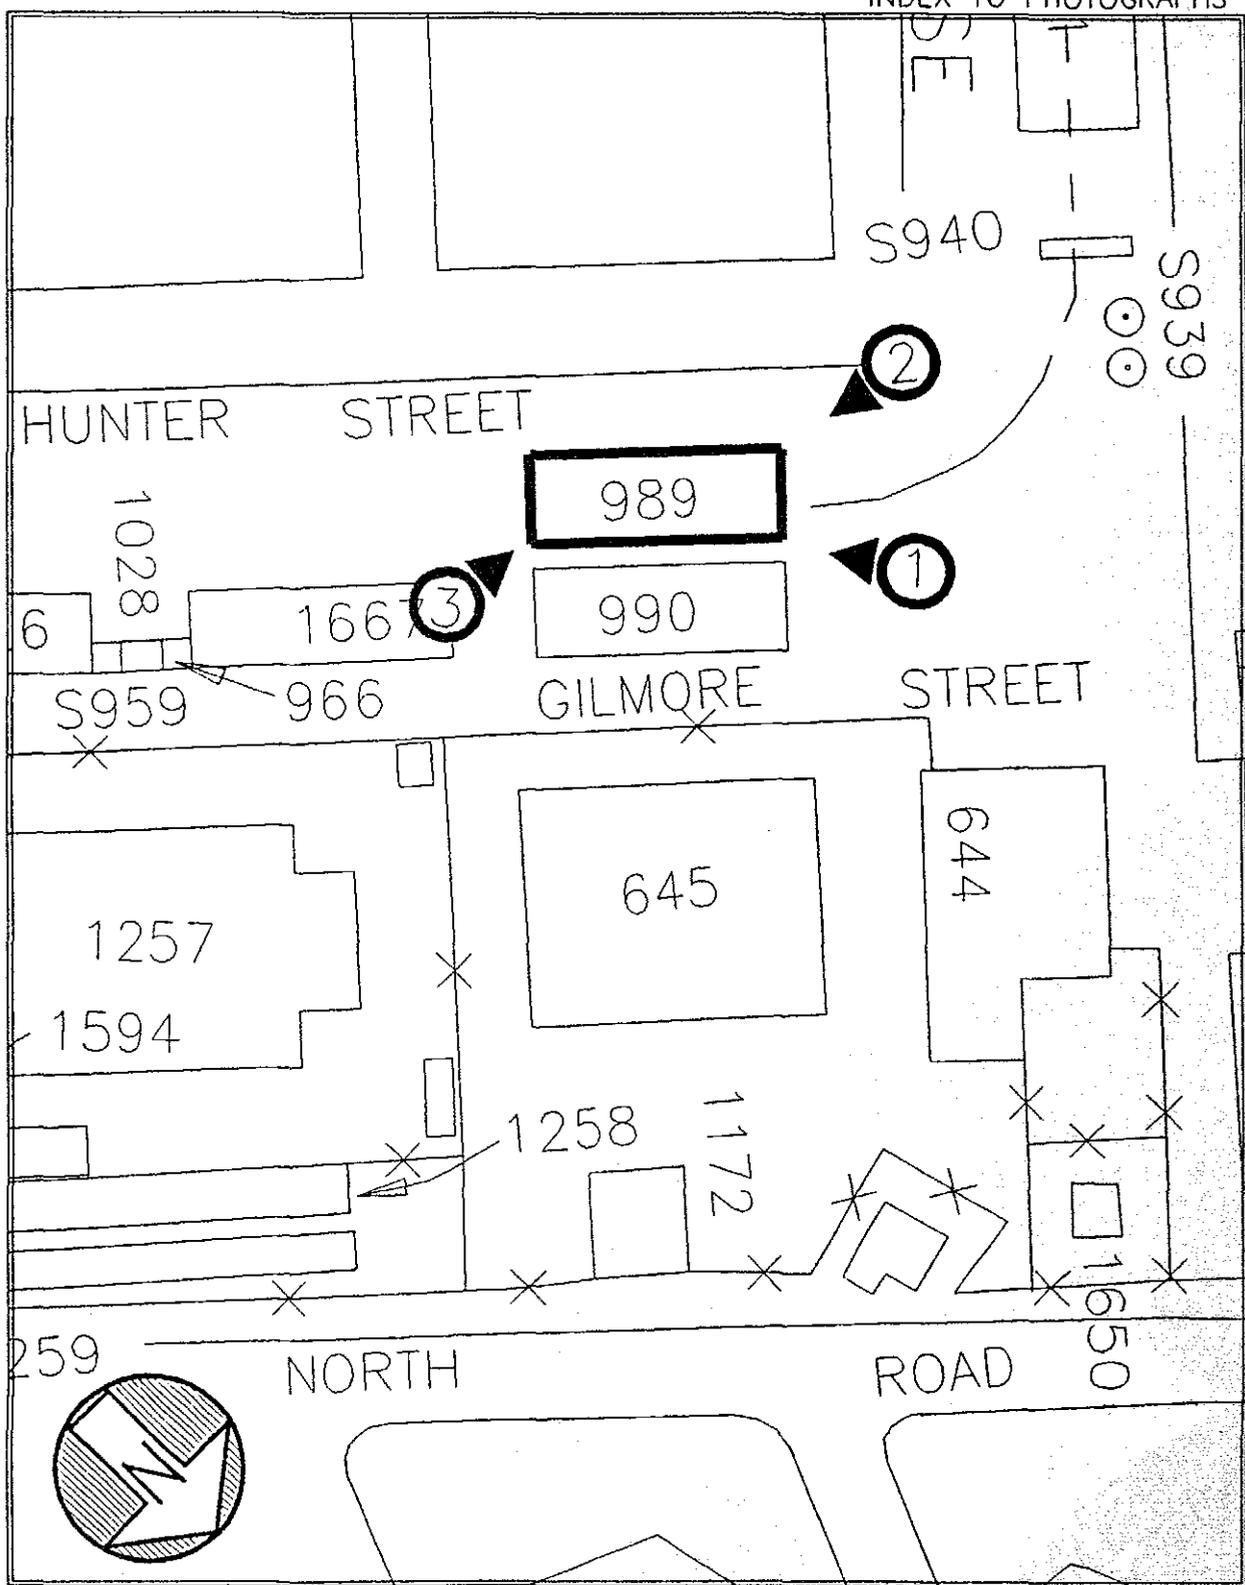


PHOTO SITE PLAN

SCALE: 1" = 80'

