

INDEX TO PHOTOGRAHS

HABS  
HI  
2-PEHA,  
30-


HABS No. HI-157

U.S. Naval Base, Pearl Harbor, Bachelor Enlisted Quarters  
(U.S. Naval Base, Pearl Harbor, Naval Submarine Base)  
(Building No. 654)  
Cromwell Circle  
Pearl Harbor  
Honolulu County  
Hawaii

Jeffrey Morgan, Photographer      28 September 1993 (HI-157-1, HI-157-2, HI-157-4  
and HI-157-6)

William R. Dasher, Photographer      18 November 1993 (HI-157-3, HI-157-5, HI-  
157-7 through HI-157-9)

HI-157-1      EXTERIOR VIEW OF THE FRONT AREA AND THE SOUTH WING OF BUILDING 654  
FACING EAST.  
HI-157-2      EXTERIOR VIEW OF THE FRONT AREA AND THE CENTER WING OF BUILDING 654  
FACING EAST.  
HI-157-3      EXTERIOR VIEW OF THE FRONT CORRIDOR OF THE CENTER WING OF BUILDING  
654 FACING NORTHWEST.  
HI-157-4      EXTERIOR VIEW OF THE FRONT AREA AND THE NORTH WING OF BUILDING 654  
FACING NORTH.  
HI-157-5      EXTERIOR VIEW OF THE BACK SIDE OF THE NORTH WING OF BUILDING 654  
FACING SOUTHWEST.  
HI-157-6      EXTERIOR VIEW OF THE BACK SIDE OF THE CENTER WING OF BUILDING 654  
FACING WEST.  
HI-157-7      EXTERIOR VIEW OF THE BACK SIDE OF THE SOUTH WING OF BUILDING 654  
FACING NORTH.  
HI-157-8      INTERIOR VIEW OF THE BASEMENT MESS HALL OF BUILDING 654 FACING  
NORTHEAST.  
HI-157-9      INTERIOR VIEW OF A TYPICAL BARRACKS ROOM AT BUILDING 654.

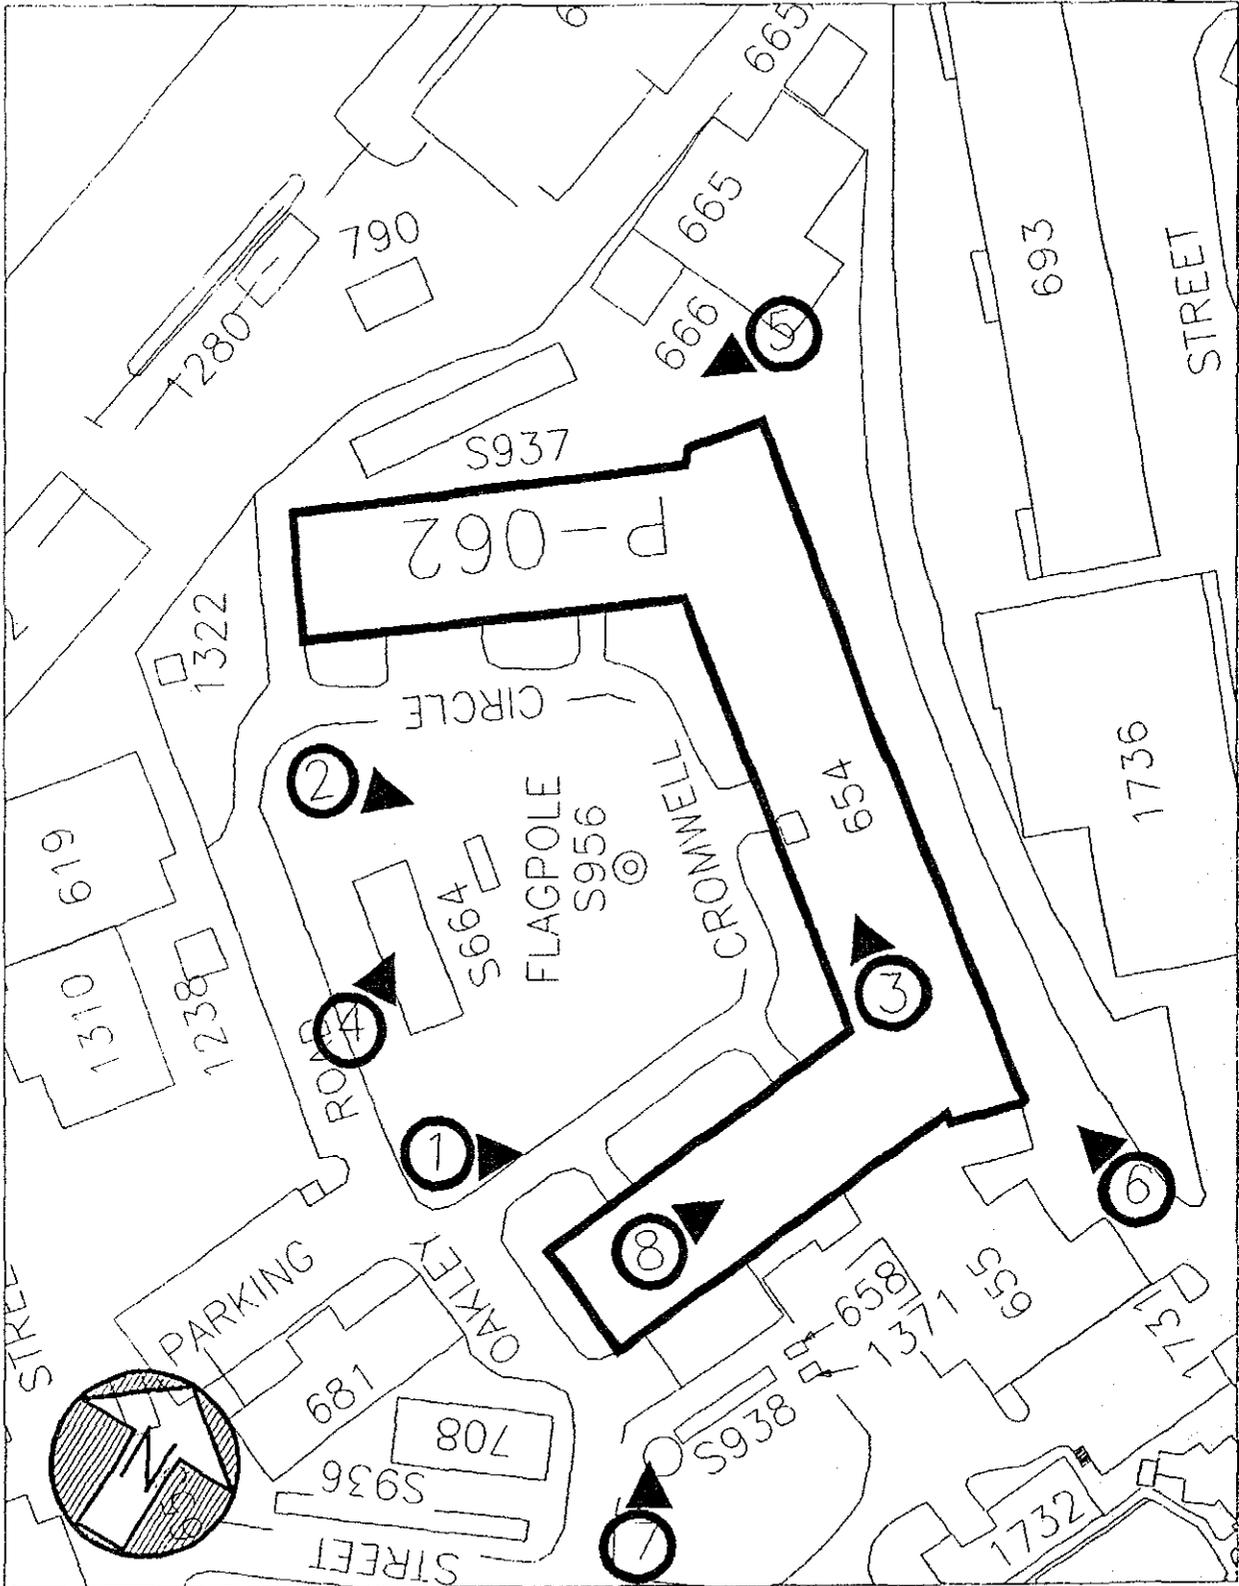

# PHOTO SITE PLAN

SCALE: 1" = 100'

-  DIRECTION OF PHOTO
-  PHOTO NO.