

HABS
HI
2-PEHA,
33-

INDEX TO PHOTOGRAPHS

HABS No. HI-159


U.S. Naval Base, Pearl Harbor, Maintenance Shop
(U.S. Naval Base, Pearl Harbor, Naval Submarine Base)
(Building No. 678)
Nimitz Street next to Millican Field
Pearl Harbor
Honolulu County
Hawaii

William Lindsey, Photographer October 26, 1993

HI-159-1 VIEW OF THE FRONT AND EAST SIDE OF BUILDING 678 FACING SOUTHWEST.

HI-159-2 VIEW OF THE REAR AND WEST SIDE OF BUILDING 678 FACING NORTH.

HI-159-3 VIEW OF INTERIOR OF BUILDING 678 FACING EAST.

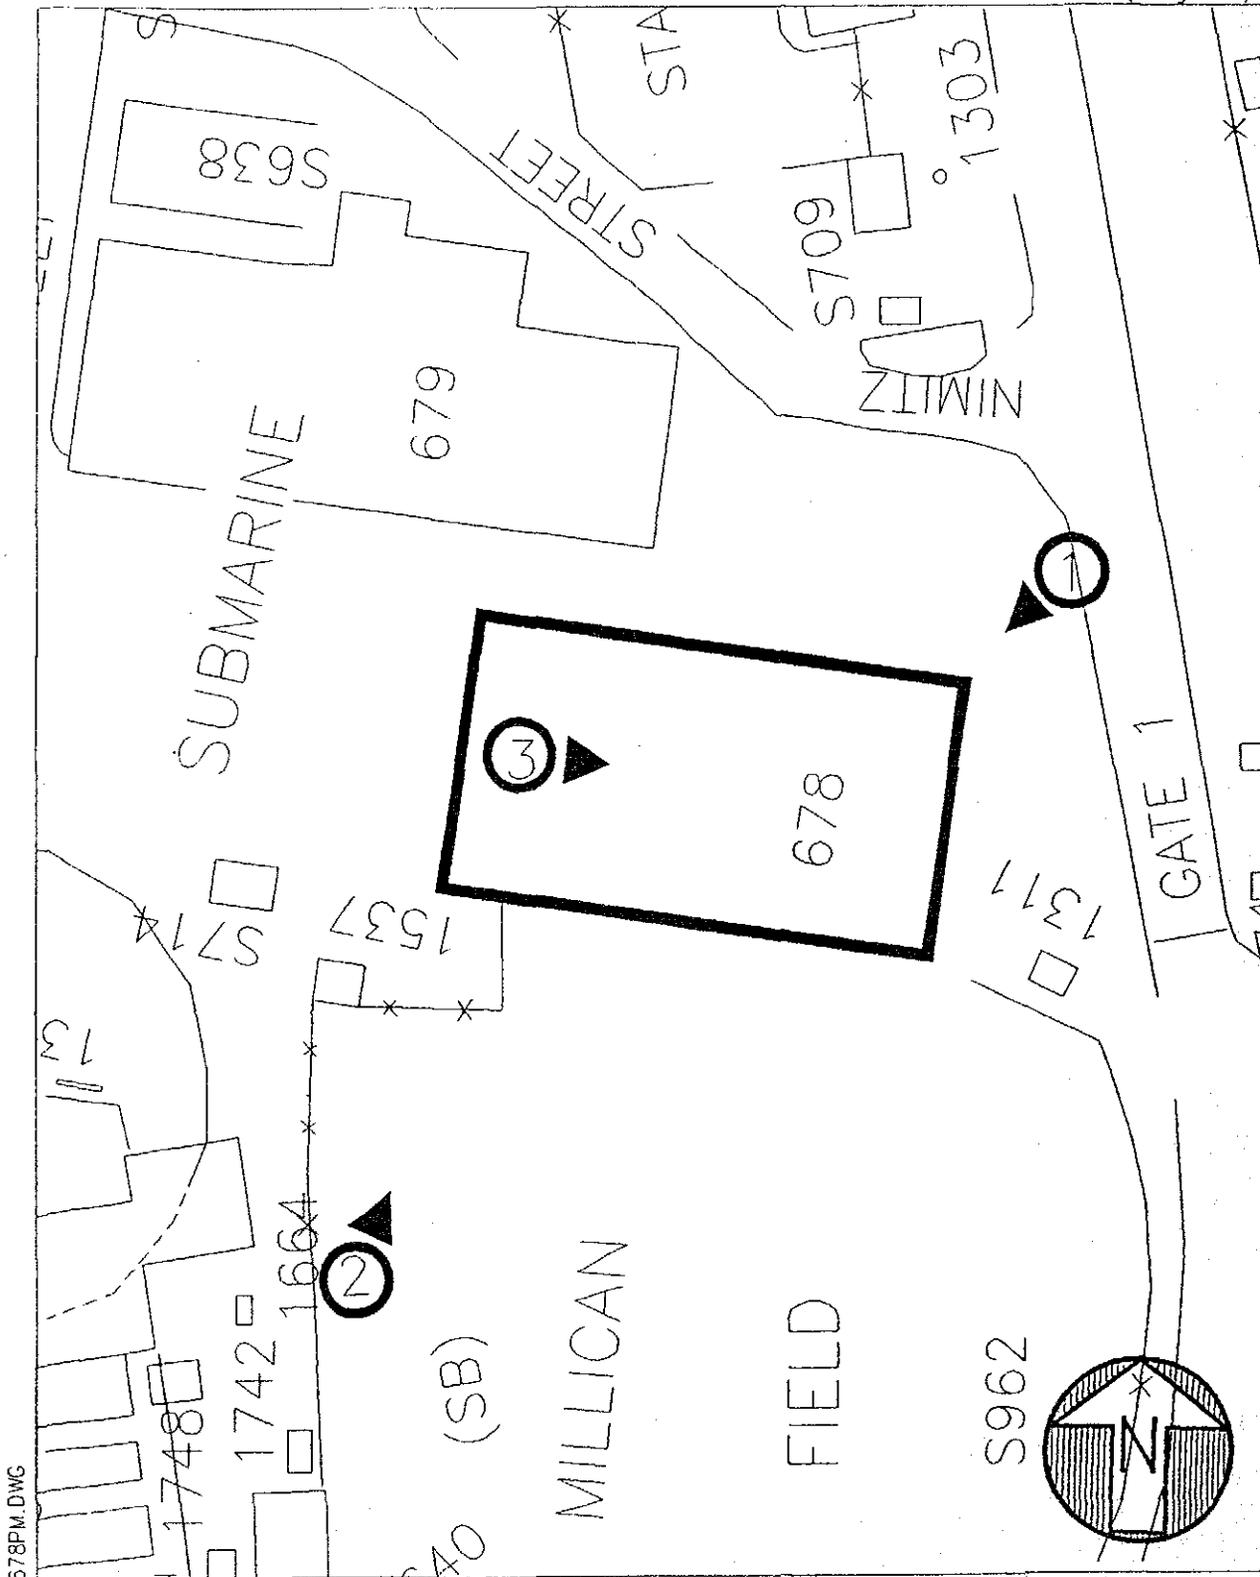

678PM.DWG

PHOTO SITE PLAN

scale: 1" = 80'

