

INDEX TO PHOTOGRAPHS

HABS
HI
2-PEHA,
33-

HABS No. HI-160

U.S. Naval Base, Pearl Harbor, Storehouse
(U.S. Naval Base, Pearl Harbor, Naval Submarine Base)
(U.S. Naval Base, Pearl Harbor, Shop Facilities Building)
(Building No. 692)
Abele Street between Bole and Shane Streets
Pearl Harbor
Honolulu County
Hawaii

William Lindsey, Photographer October 26, 1993

- HI-160-1 VIEW OF THE FRONT AND NORTH SIDE OF BUILDING 692 FACING SOUTHEAST.
- HI-160-2 VIEW OF THE REAR AND EAST SIDE OF BUILDING 692 FACING NORTHWEST.
- HI-160-3 VIEW OF INTERIOR OF BUILDING 692 FACING NORTH.

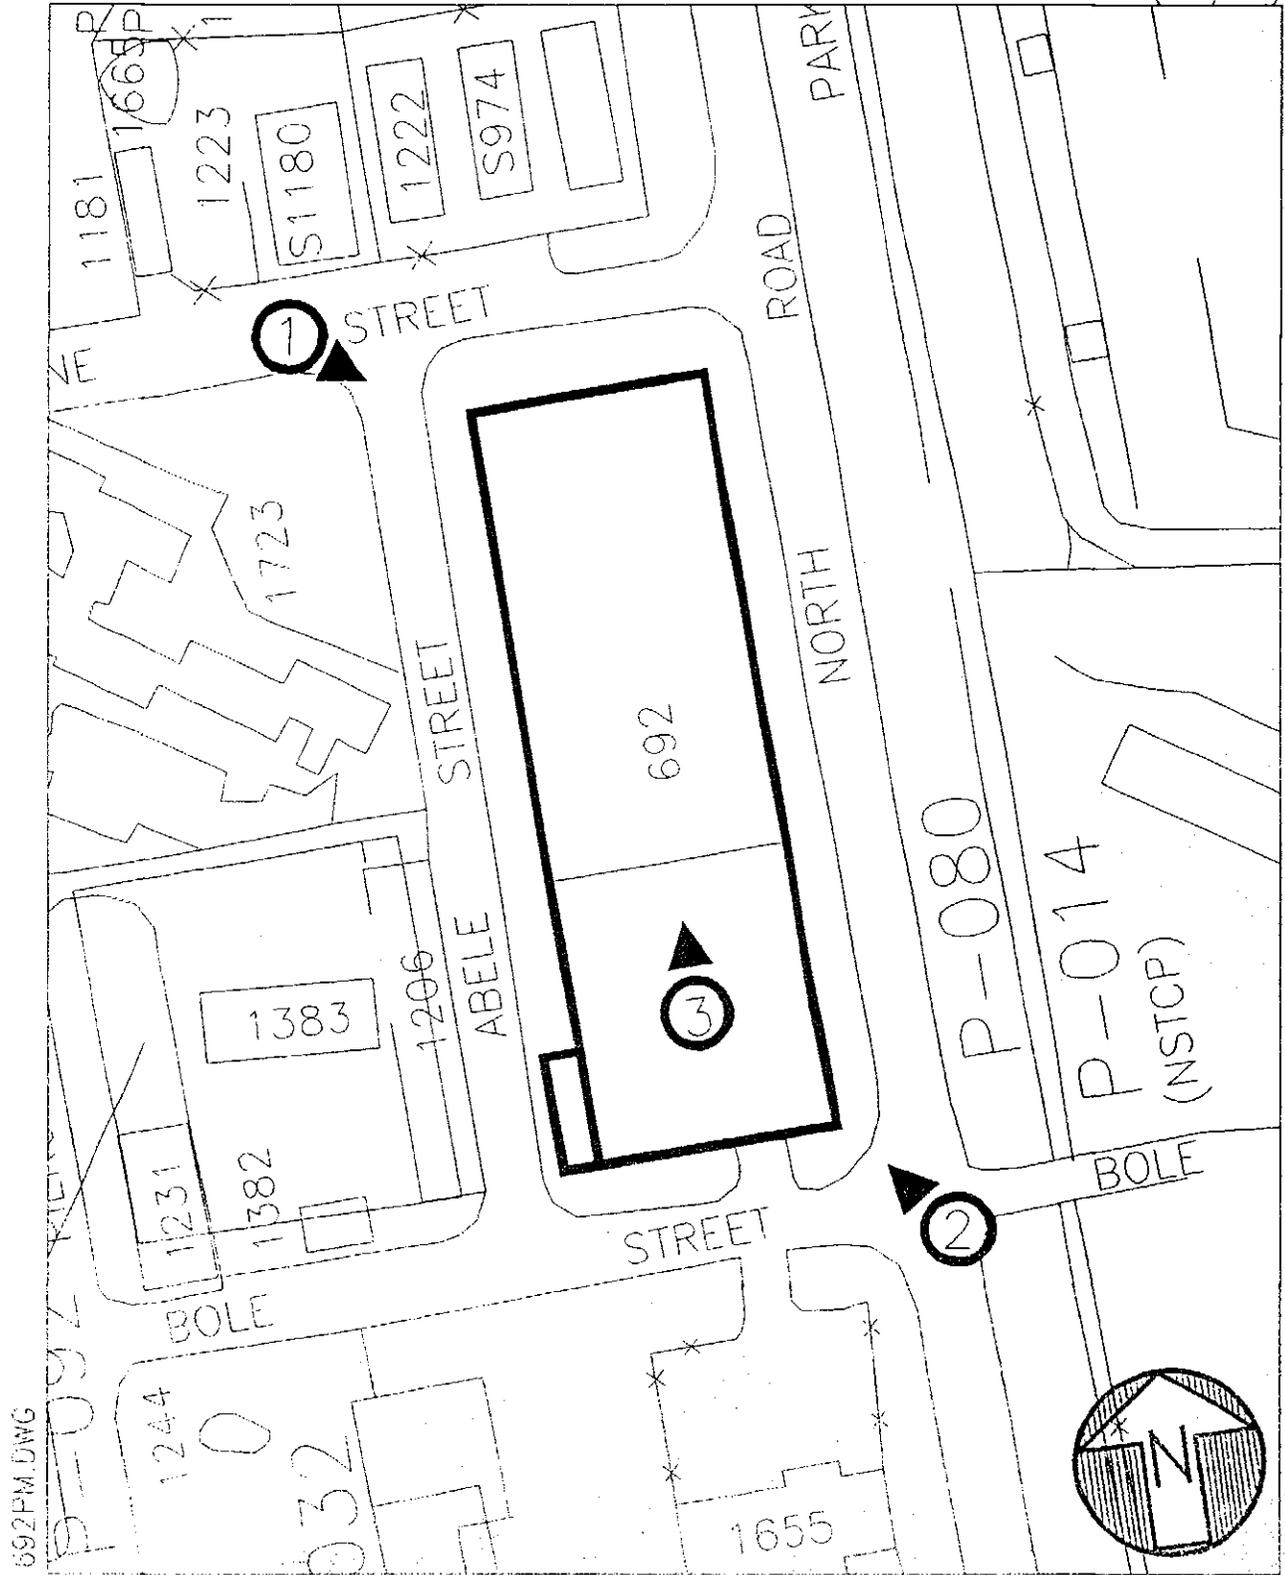


PHOTO SITE PLAN

SCALE: 1" = 80'

-  DIRECTION OF PHOTO
-  PHOTO NO.