

HISTORIC AMERICAN ENGINEERING RECORD

HAER
HI
2-PEHA,
64-

INDEX TO PHOTOGRAPHS

HAER No. HI-43


U.S. Naval Base, Pearl Harbor, Bulk Fuel Storage Tank Type
(U.S. Naval Base, Pearl Harbor, Naval Station)
(Structure Nos. S746 and S747)
Middle Tank Farm, South of North Road between Merry and Quarry Lochs
Pearl Harbor
Honolulu County
Hawaii

Mike Laley, Photographer

January 1998

- HI-43-1 VIEW OF STRUCTURES S746 AND S747, FACING NORTHWEST (From 12TH Floor of Building 1634, BEQ - Utah)
- HI-43-2 VIEW OF STRUCTURE NO. S746 FACING NORTHEAST
- HI-43-3 VIEW OF STRUCTURE NO. S746 FACING SOUTHWEST
- HI-43-4 VIEW OF STRUCTURE NO. S747 FACING SOUTHEAST
- HI-43-5 VIEW OF STRUCTURE NO. S747 FACING NORTHWEST


U.S. Naval Base, Pearl Harbor, Bulk Fuel Storage Tank Type
 (U.S. Naval Base, Pearl Harbor, Naval Station)
 (Structures S746 and S747)
 INDEX TO PHOTOGRAPHS
 HABS No. HI-43 (Page 2)

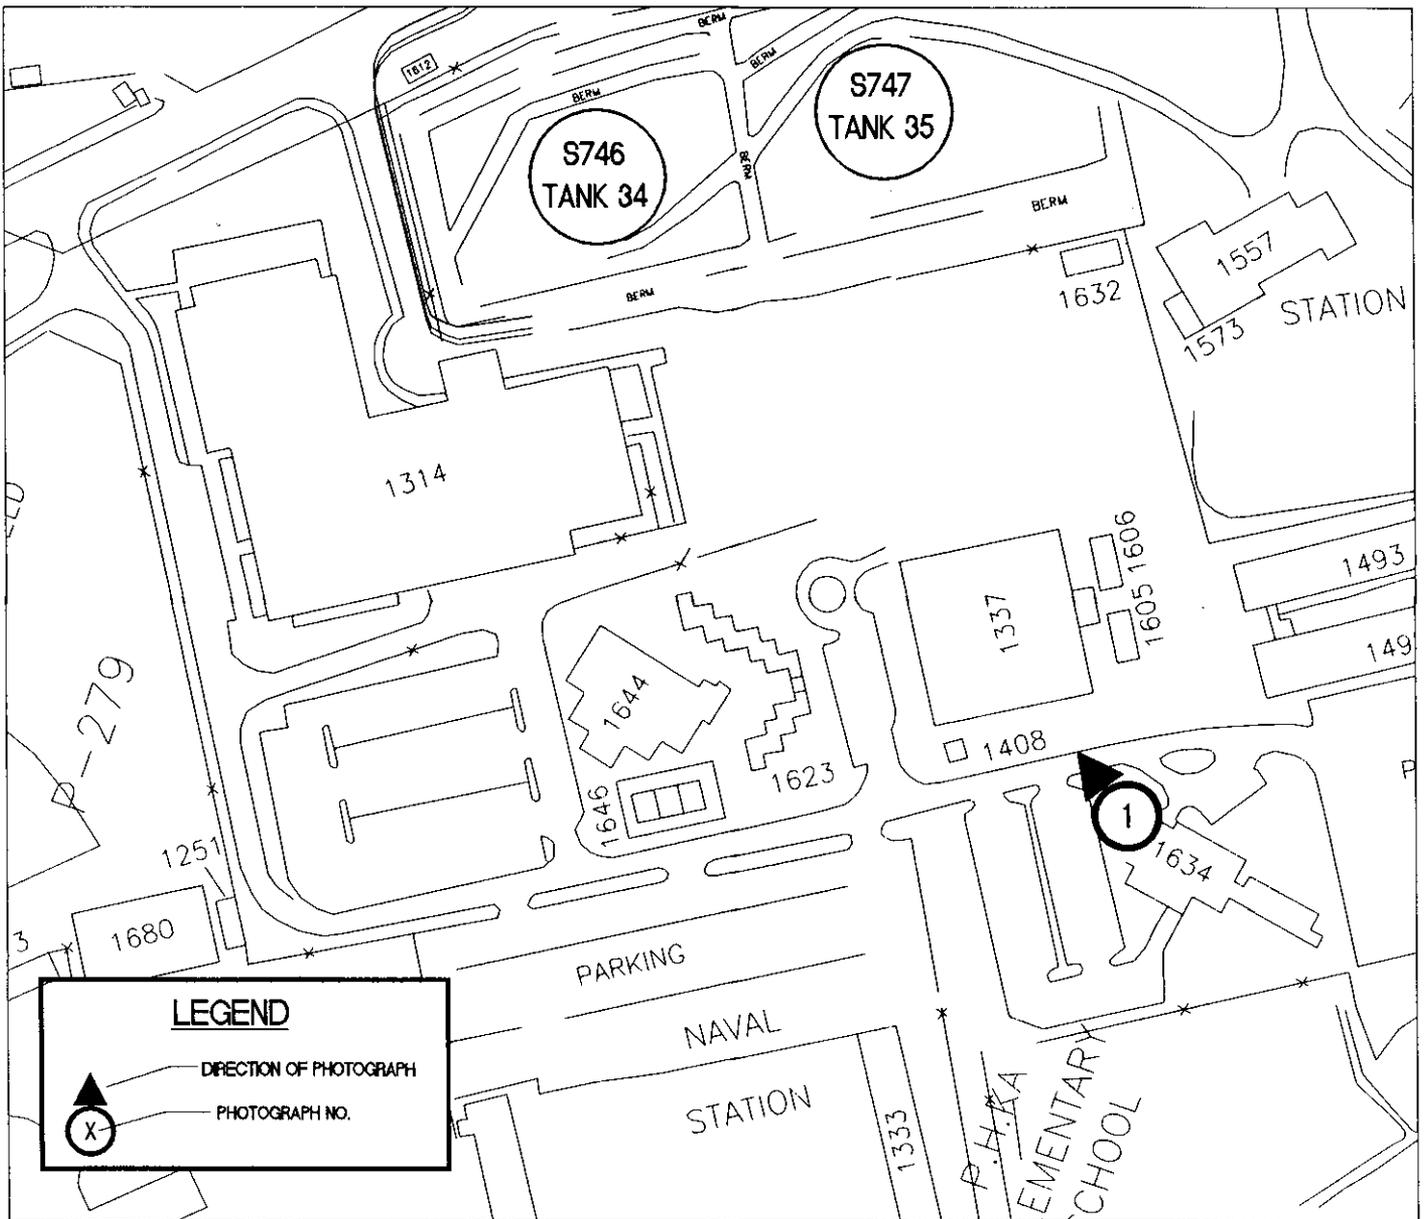


Middle Tank Farm (NAVSTA Pearl)
 Structures S746 and S747

PHOTO SITE PLAN

SCALE: 1" = 200'

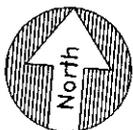

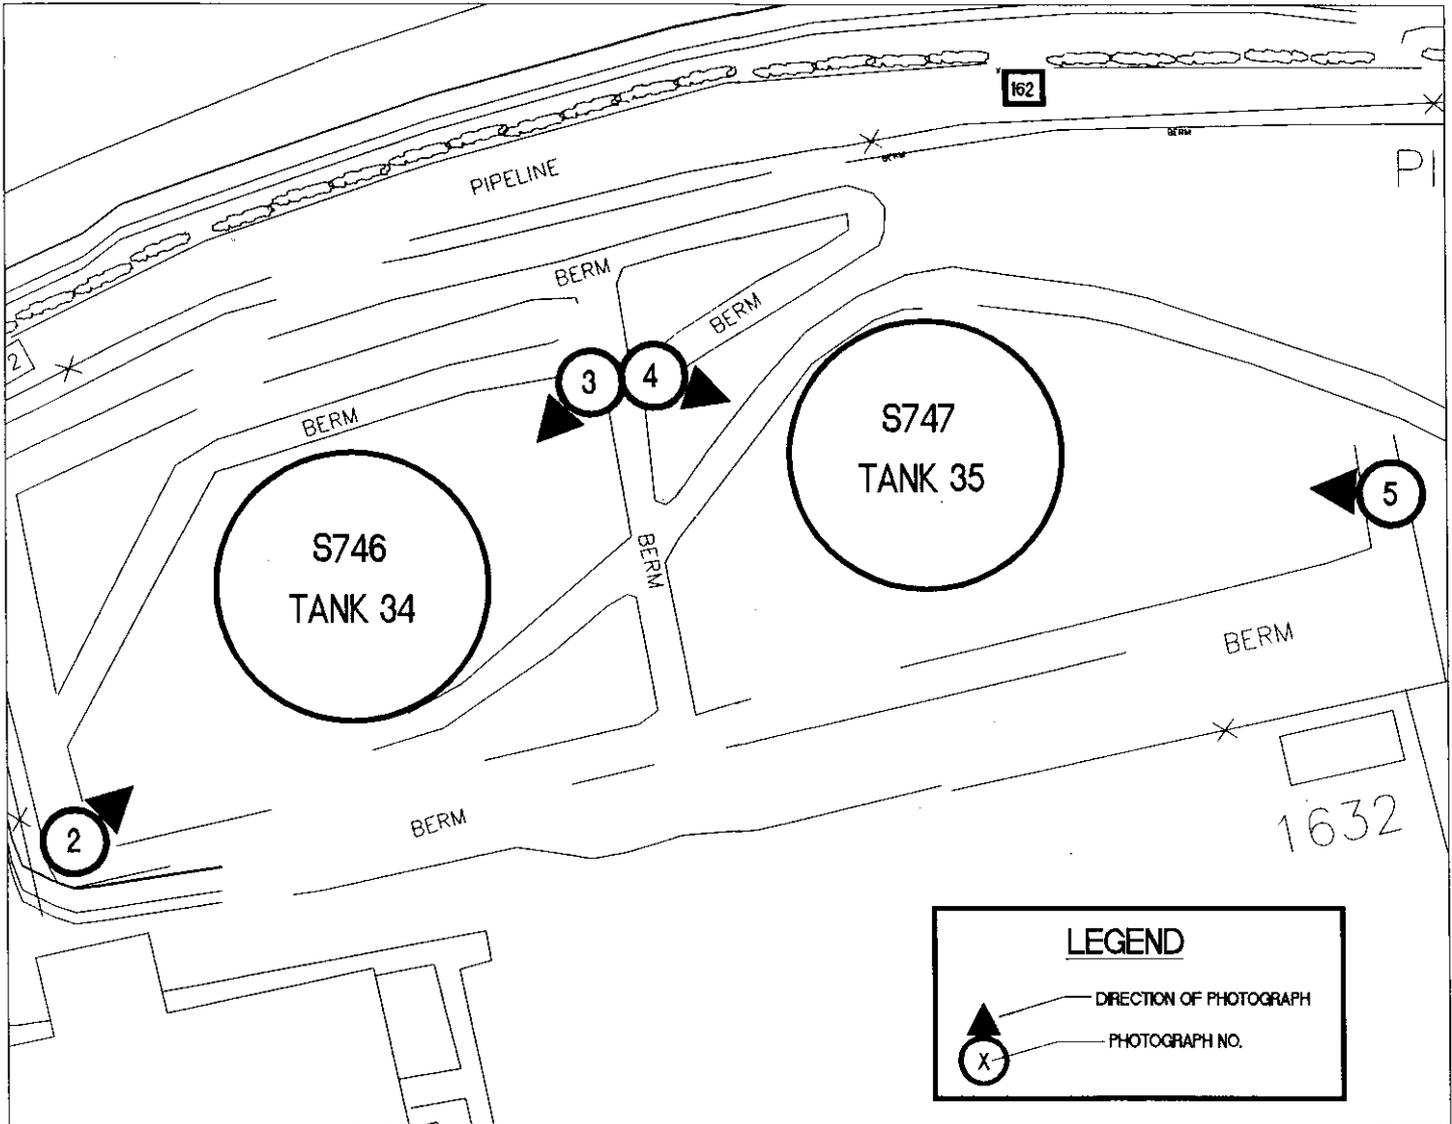

Middle Tank Farm (NAVSTA Pearl)
 Structures S746 and S747

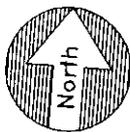


PHOTO SITE PLAN

SCALE: 1 : 1000