

HISTORIC AMERICAN BUILDINGS SURVEY

HABS  
HI  
2-PEHA  
136-

INDEX TO PHOTOGRAPHS

HABS No.HI-334


U.S. Naval Base, Pearl Harbor, Enlisted Men's Barracks and Mess Hall  
(U.S. Naval Base, Pearl Harbor, Naval Station)  
(U.S. Naval Base, Pearl Harbor, Puller Hall)  
(Building No. 221)  
Marine Barracks, Neville Way  
Pearl Harbor  
Honolulu County  
Hawaii

Lynette A. Christensen , Photographer June 16, 1998

- HI-334-1 VIEW OF THE SOUTH SIDE, MIDDLE SECTION OF BUILDING 221, FACING NORTHWEST
- HI-334-2 VIEW OF THE SOUTH SIDE, MIDDLE SECTION OF BUILDING 221, FACING NORTHEAST
- HI-334-3 VIEW OF THE SOUTH SIDE, EAST SECTION OF BUILDING 221, FACING NORTHEAST
- HI-334-4 VIEW OF THE SOUTH SIDE, WEST SECTION OF BUILDING 221, FACING NORTHWEST
- HI-334-5 VIEW OF THE NORTH AND EAST SIDES OF BUILDING 221, FACING SOUTHWEST
- HI-334-6 VIEW OF THE NORTH AND WEST SIDES OF BUILDING 221, FACING SOUTHEAST
- HI-334-7 INTERIOR VIEW OF THE FIRST FLOOR, FACING WEST.
- HI-334-8 INTERIOR VIEW OF THE THIRD FLOOR HALLWAY, FACING EAST.
- HI-334-9 INTERIOR VIEW OF THE THIRD FLOOR CORRIDOR, FACING EAST.

U.S. Naval Base, Pearl Harbor, Enlisted Men's Barracks and Mess Hall  
(U.S. Naval Base, Pearl Harbor, Naval Station)  
(Building 221)

HABS No. HI-334 (Page 2)

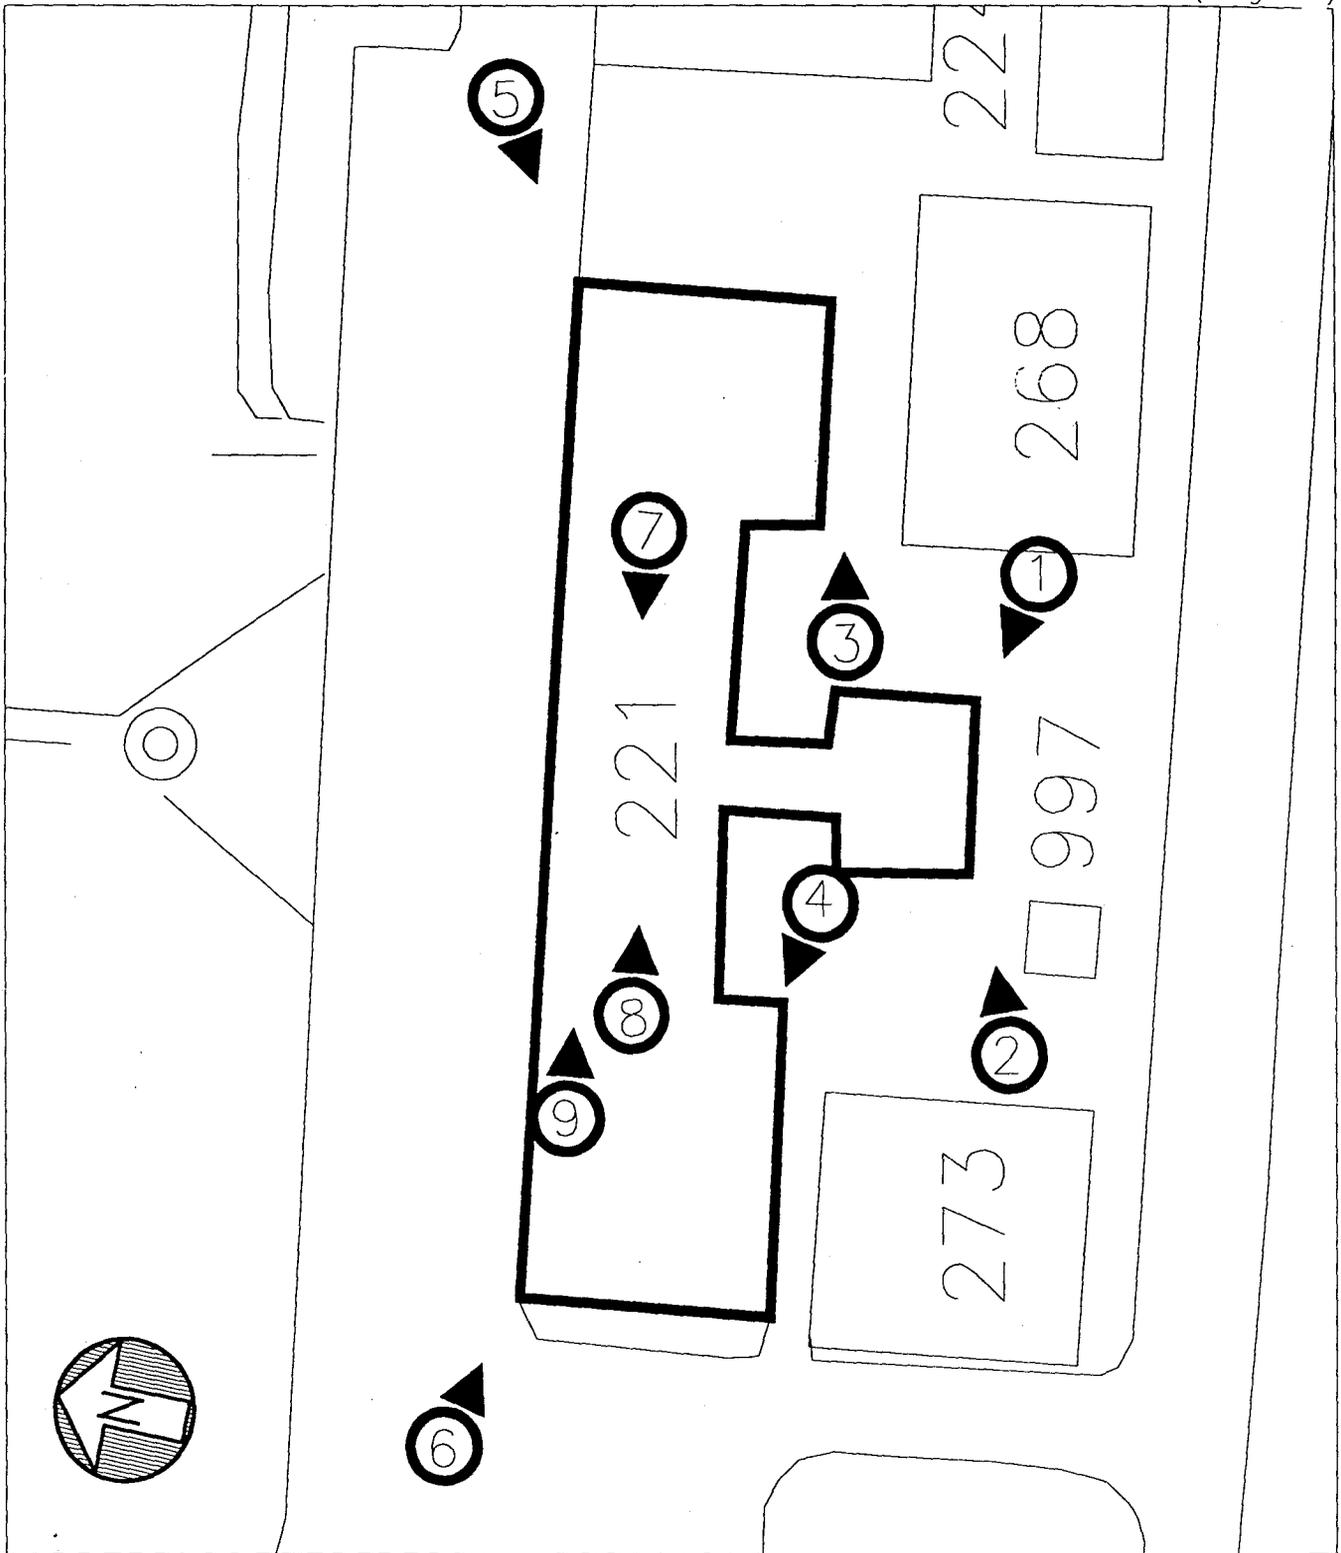

# PHOTO SITE PLAN

SCALE 1" = 50'

▲ — DIRECTION OF PHOTO  
⊗ — PHOTO NO.

## HISTORIC AMERICAN BUILDINGS SURVEY

### INDEX TO PHOTOGRAPHS

ADDENDUM TO:  
U.S. NAVAL BASE, PEARL HARBOR, ENLISTED MEN'S  
BARRACKS & MESS HALL  
(Puller Hall)  
(Marine Barracks)  
(Building No. 221)  
Marine Barracks, Neville Way  
Pearl Harbor  
Honolulu County  
Hawaii

HABS HI-334

HABS

HI

2-PE

36-

Photographs HABS HI-334-1 through HI-334-9 were previously transmitted to the Library of Congress


### INDEX TO BLACK AND WHITE PHOTOGRAPHS

David Franzen, photographer, January 2001

- |           |  |
|-----------|--|
| HI-334-10 | Oblique view of north side (front) and east end  |
| HI-334-11 | Central portion of north side (front), showing central entry stair and "Puller Hall" sign                    |
| HI-334-12 | Oblique view of north side and west end from Facility 222  |
| HI-334-13 | Front first-floor lanai, looking to the northeast  |
| HI-334-14 | West end with central wing in background, Facility 273 to the right  |
| HI-334-15 | View of western half of south side and central wing, as seen from across South Avenue, Facility 273 in front |
| HI-334-16 | Oblique view of eastern half of south side, Facility 268 to right  |
| HI-334-17 | Oblique view of east side of central wing and part of south side, Facility 268 to right                      |

**U.S. NAVAL BASE, PEARL HARBOR, ENLISTED MEN'S BARRACKS AND MESS HALL  
(U.S. Naval Base, Pearl Harbor, Naval Station)  
(Building No. 221)  
HABS No. HI-334  
INDEX TO PHOTOGRAPHS (Page 4)**

   
NO SCALE PLAN NORTH

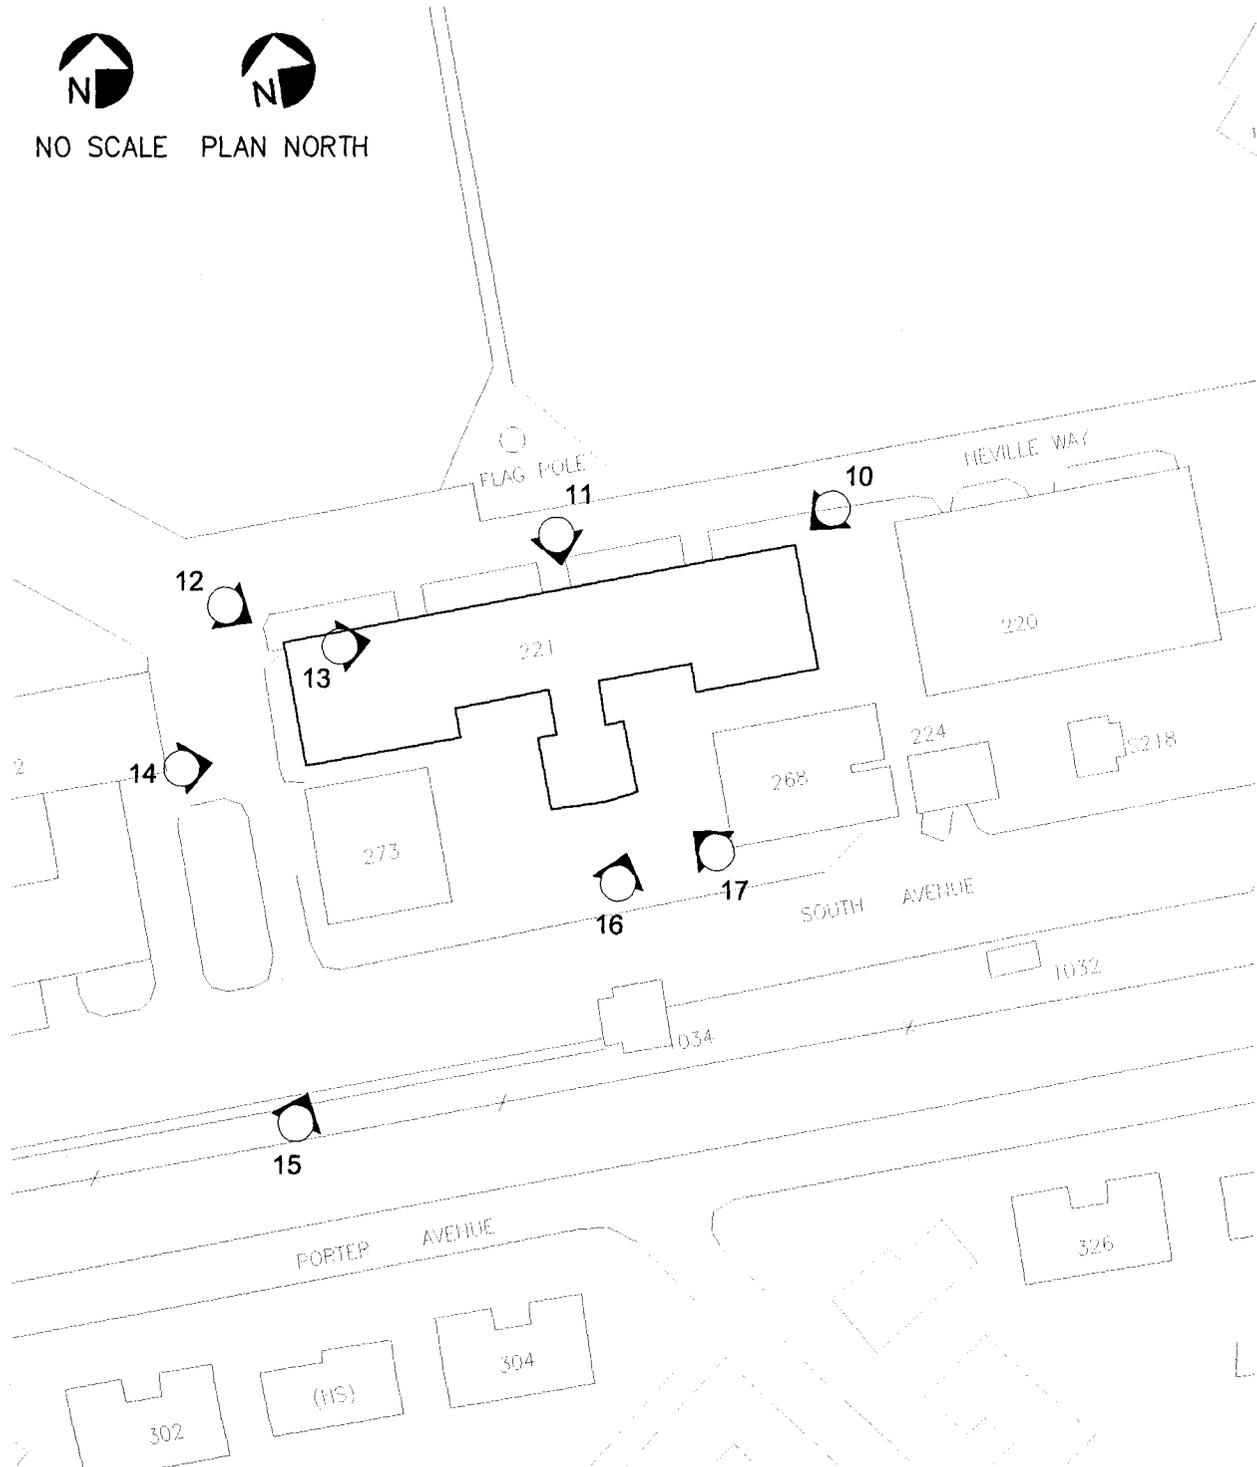

**Photo Site Map**