

HAER
12
2-PEHA
65-

INDEX TO PHOTOGRAPHS

HAER No. HI-46

U.S. Naval Base, Pearl Harbor, Bulk Fuel Storage Tank Type
(U.S. Naval Base, Pearl Harbor, Naval Station)
(Structure Nos. S748, S749 and S750)
Middle Tank Farm, East of North Road
Pearl Harbor
Honolulu County
Hawaii

Photographer: David Franzen

November 1998

- HI-46-1 OVERVIEW OF STRUCTURES S748, S749 AND S750, FACING NORTHEAST
(From Roof of Building 1634, BEQ - Utah)
- HI-46-2 OVERVIEW OF STRUCTURES S748, S749 AND S750, FACING NORTHEAST
(From West End of Tank Farm)
- HI-46-3 VIEW OF STRUCTURE NO. S748 FACING EAST
- HI-46-4 VIEW OF STRUCTURE NO. S748 FACING NORTHWEST
- HI-46-5 VIEW OF STRUCTURE NO. S749 FACING NORTHEAST
- HI-46-6 VIEW OF STRUCTURE NO. S749 FACING WEST
- HI-46-7 VIEW OF STRUCTURE NO. S750 FACING NORTHEAST
- HI-46-8 VIEW OF STRUCTURE NO. S750 FACING SOUTHWEST

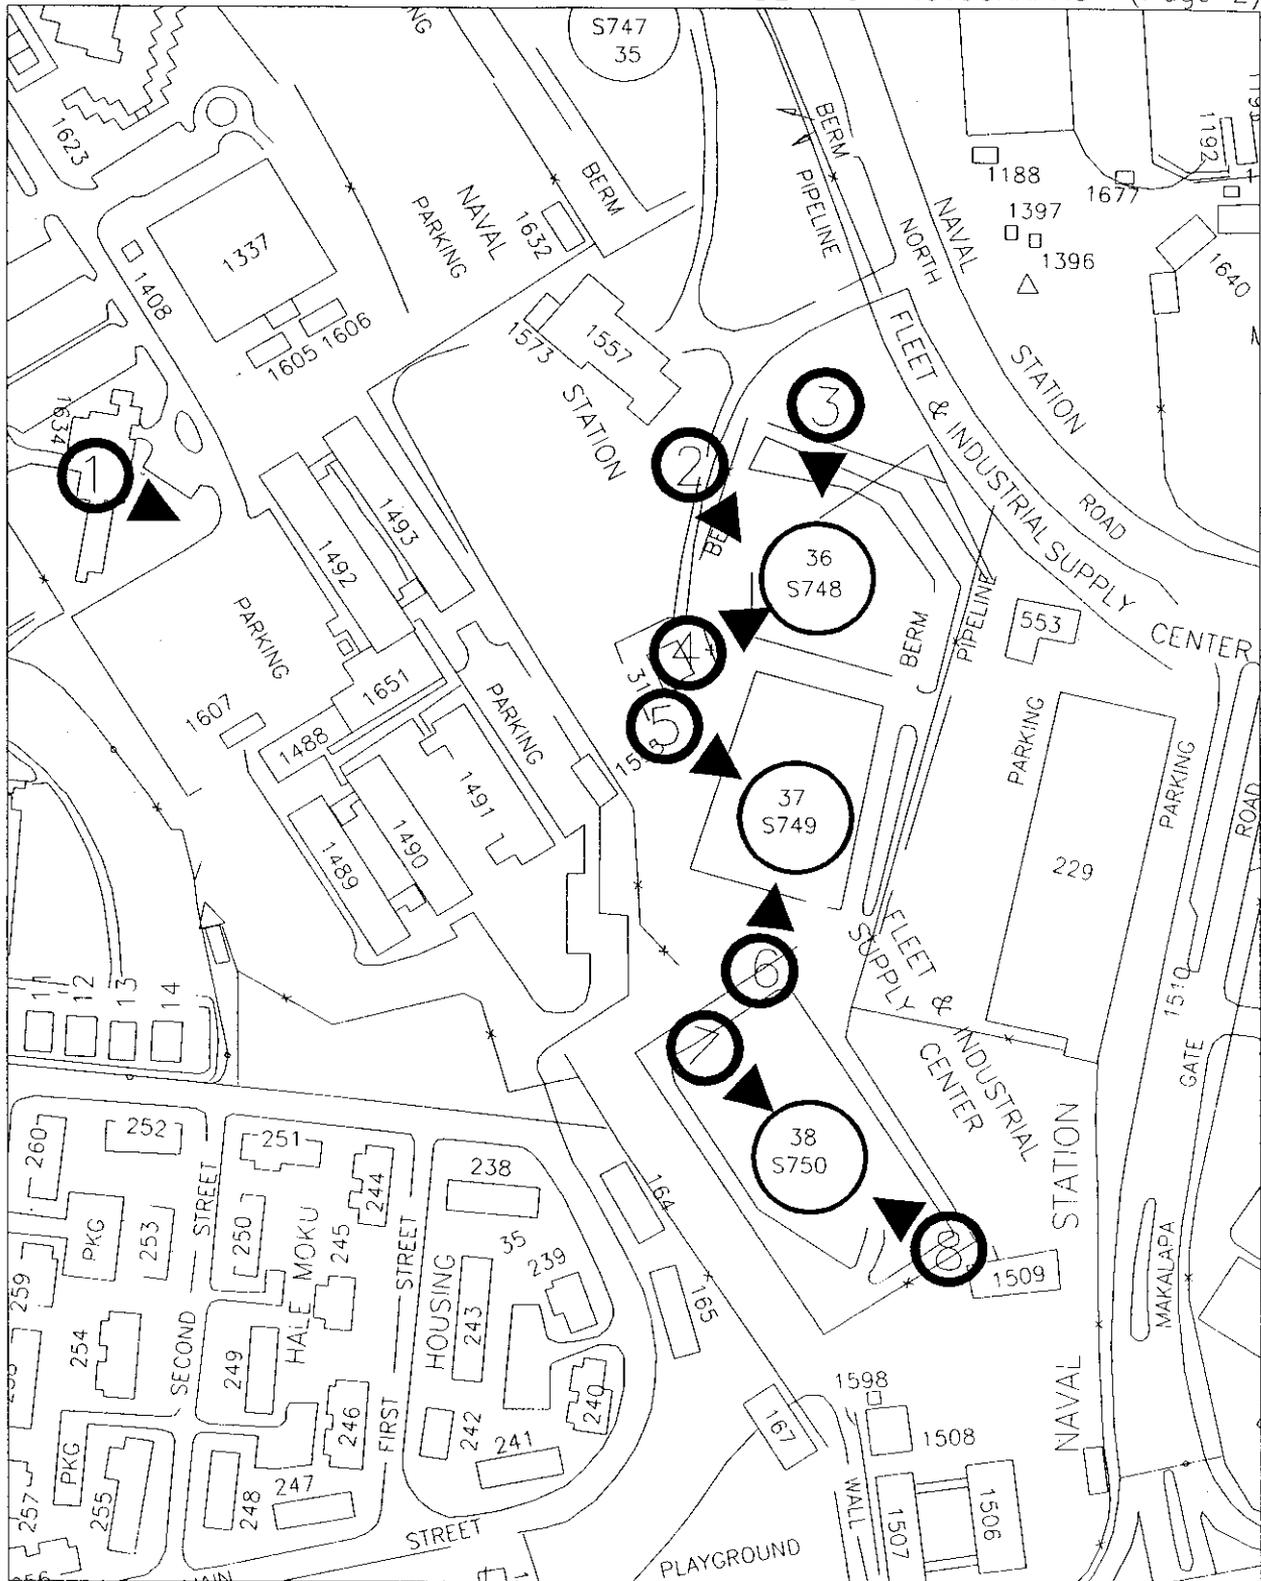


PHOTO SITE PLAN

SCALE: 1" = 200'

