

Harry S. Renkert House, Carriage House
1414 North Market Avenue
Canton
Stark County
Ohio

HABS No. OH-2265

HABS
OHIO,
76-CANT,
2A-

PHOTOGRAPHS


WRITTEN HISTORICAL AND DESCRIPTIVE DATA

HISTORIC AMERICAN BUILDINGS SURVEY
MID-ATLANTIC REGION NATIONAL PARK SERVICE
DEPARTMENT OF THE INTERIOR
PHILADELPHIA, PENNSYLVANIA 19106

L1418
OHIO,
71-5000
2A.

ARCHITECTURAL DATA FORM


STATE Ohio	COUNTY Stark	TOWN OR VICINITY Canton
HISTORIC NAME OF STRUCTURE (INCLUDE SOURCE FOR NAME) Harry S. Renkert House, Carriage House		HABS NO. OH-2265
SECONDARY OR COMMON NAMES OF STRUCTURE		
COMPLETE ADDRESS (DESCRIBE LOCATION FOR RURAL SITES) 1414 North Market Avenue		
DATE OF CONSTRUCTION (INCLUDE SOURCE) 1908 (National Register Nomination)	ARCHITECT(S) (INCLUDE SOURCE) Unknown	
SIGNIFICANCE (ARCHITECTURAL AND HISTORICAL, INCLUDE ORIGINAL USE OF STRUCTURE) The Carriage House is significant in its relationship to the Harry S. Renkert House, a fine example of craftsmanship and design in Canton, which was built by one of the leaders of the brick industry in Canton, Ohio.		
STYLE (IF APPROPRIATE)		
MATERIAL OF CONSTRUCTION (INCLUDE STRUCTURAL SYSTEMS) Solid brick walls, brick floors, stone lintels and decorative elements.		
SHAPE AND DIMENSIONS OF STRUCTURE (SKETCHED FLOOR PLANS ON SEPARATE PAGES ARE ACCEPTABLE) Rectangular. See sketch plan, page 3. Overall dimensions: 59' x 28'		
EXTERIOR FEATURES OF NOTE Notable features of the exterior are the scrolled decorative gables on the north, south, and west facades. These imitate the decorative gables of the Harry S. Renkert House. Bracketed cornice, slate roof. Circular windows in dormers.		
INTERIOR FEATURES OF NOTE (DESCRIBE FLOOR PLANS, IF NOT SKETCHED) See page 3 for floor plan. Wood framed partitions, wood ceiling and doors, wood 2/2 double-hung windows.		
MAJOR ALTERATIONS AND ADDITIONS WITH DATES Modification of exterior doors to permit installation of overhead garage doors.		
PRESENT CONDITION AND USE Poor. The main beam for the roof has split, causing the roof to sag. Until vacated, used as garage for the Greater Canton Amateur Sports Hall of Fame.		
OTHER INFORMATION AS APPROPRIATE Documentation of this structure was prepared by the City of Canton, Ohio, in compliance with Section 106 of the National Historic Preservation Act and a Memorandum of Agreement with the Advisory Council on Historic Preservation. The Carriage House is slated for demolition.		
SOURCES OF INFORMATION (INCLUDING LISTING ON NATIONAL REGISTER, STATE REGISTERS, ETC.) National Register Nomination, November 20, 1980 Listed on the National Register of Historic Places July 2, 1981		
COMPILER, AFFILIATION Bruce D. Williams, Canton City Department of Planning and Zoning	DATE 10/11/83	

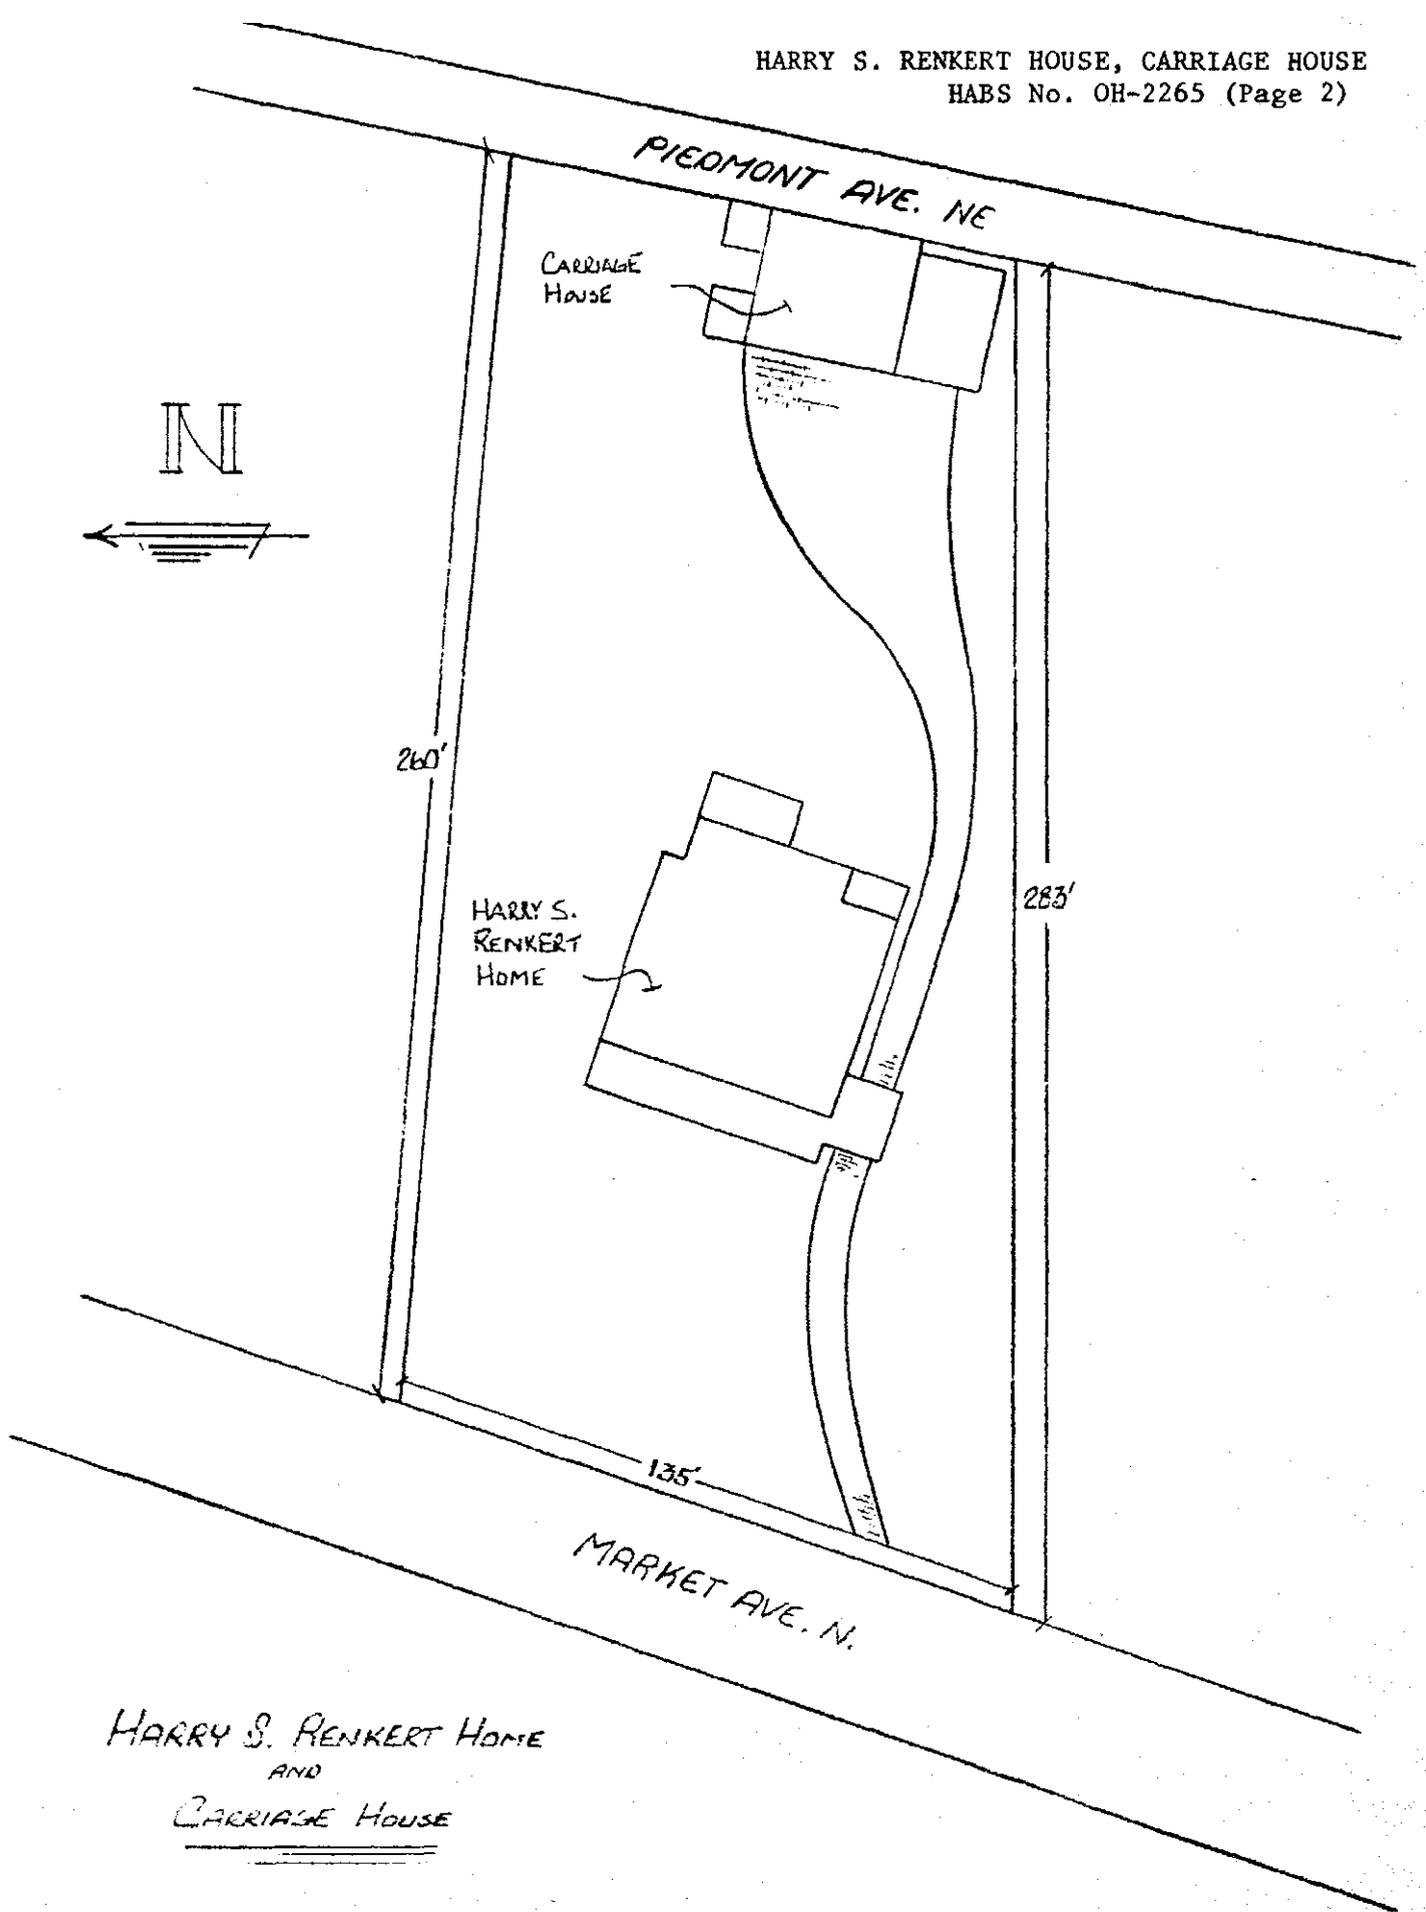

HARRY S. RENKERT HOME
AND
CARRIAGE HOUSE

CARRIAGE HOUSE OF
HARRY S. RENKERT HOUSE

1ST FLOOR PLAN
(210 FROM WEST)

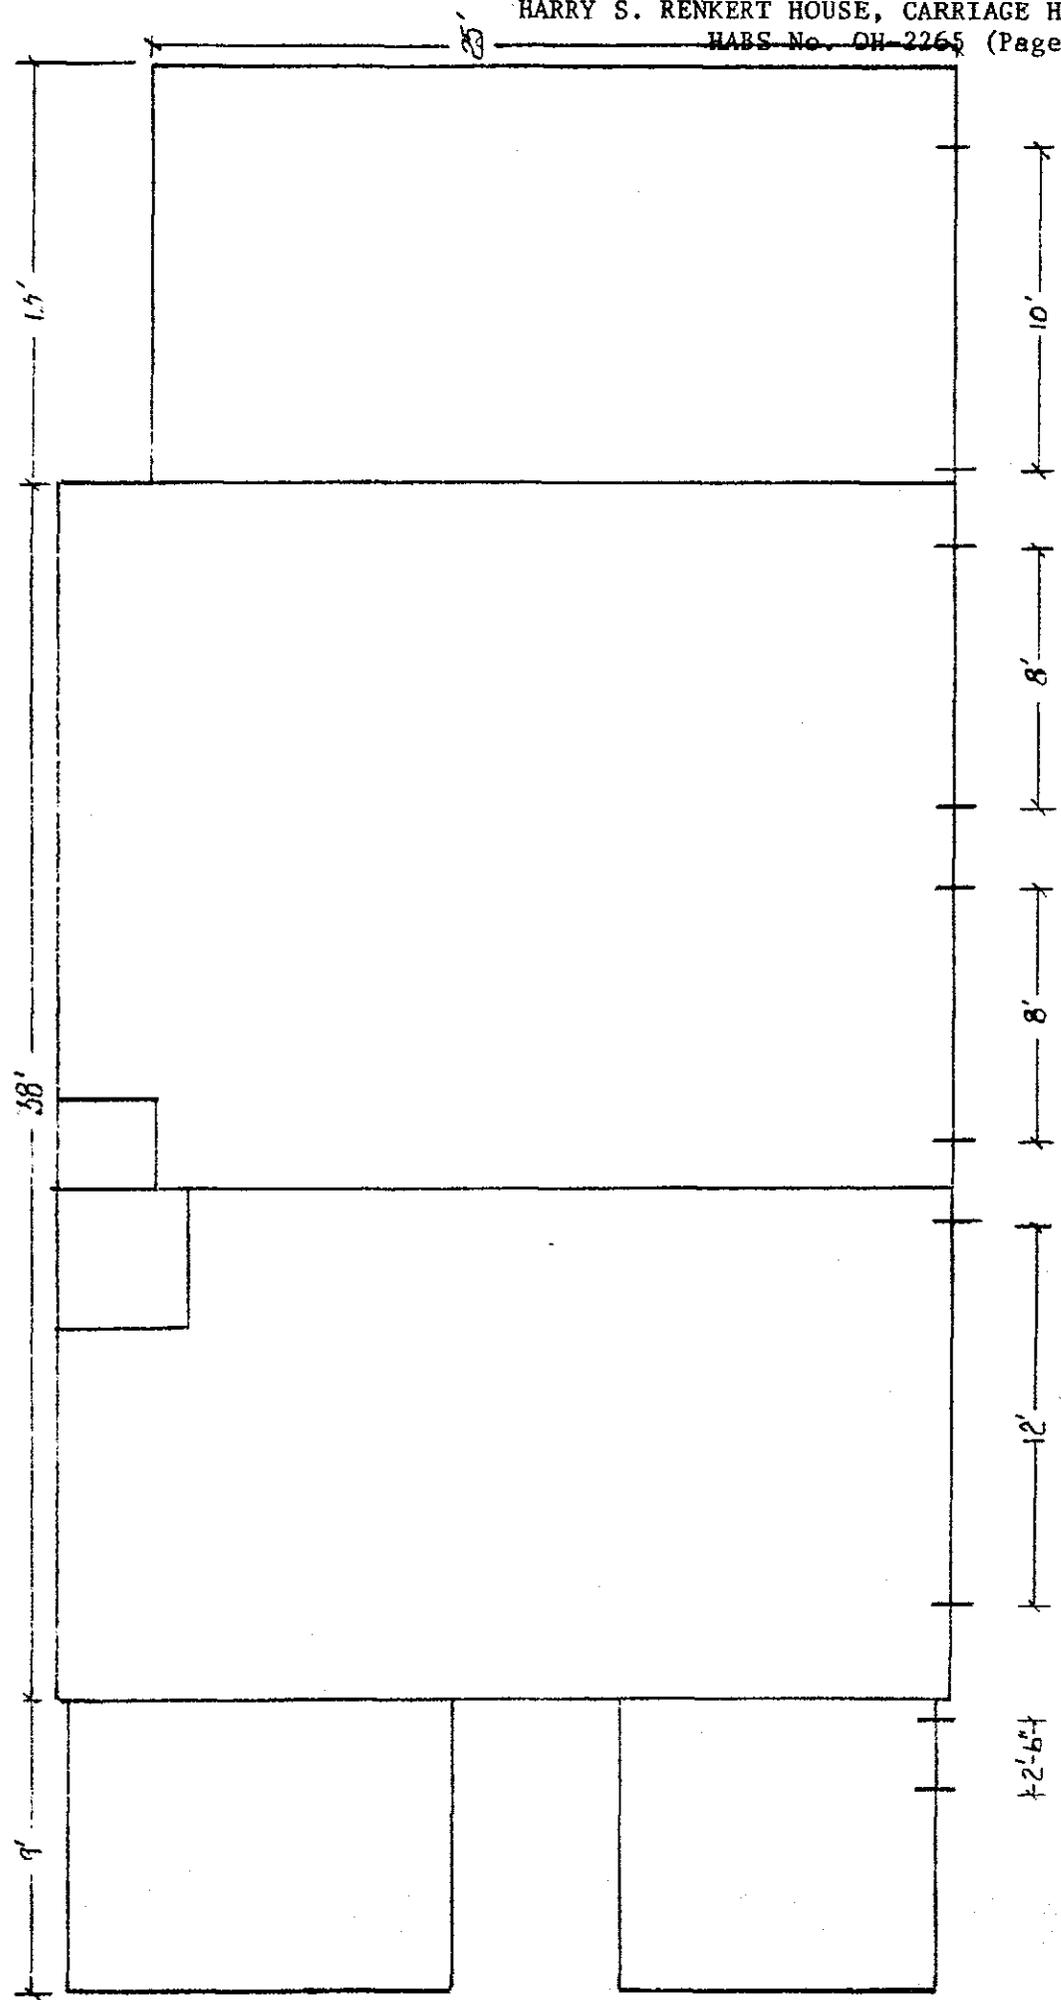

SCALE - 1" = 6'