

HABS
PA
18-LOKHAV,
1-

HISTORIC AMERICAN BUILDINGS SURVEY

INDEX TO PHOTOGRAPHS

Samuel Probst Farm
Legislative Route 18011
2.1 miles northwest of Jay Street Bridge
Lock Haven Vicinity
Clinton County
Pennsylvania


HABS No. PA-5523

Photographer: Rob Tucher

November 1991

- PA-5523-1 VIEW NORTH-NORTHEAST, FARM COMPLEX
- PA-5523-2 VIEW NORTH, FARM COMPLEX
- PA-5523-3 VIEW SOUTHWEST, FARM COMPLEX
- PA-5523-4 VIEW NORTH, FARM COMPLEX

KEY TO PHOTOGRAPHS
 SAMUEL PROBST FARM
 HABS No. PA-5523 (Page 2)

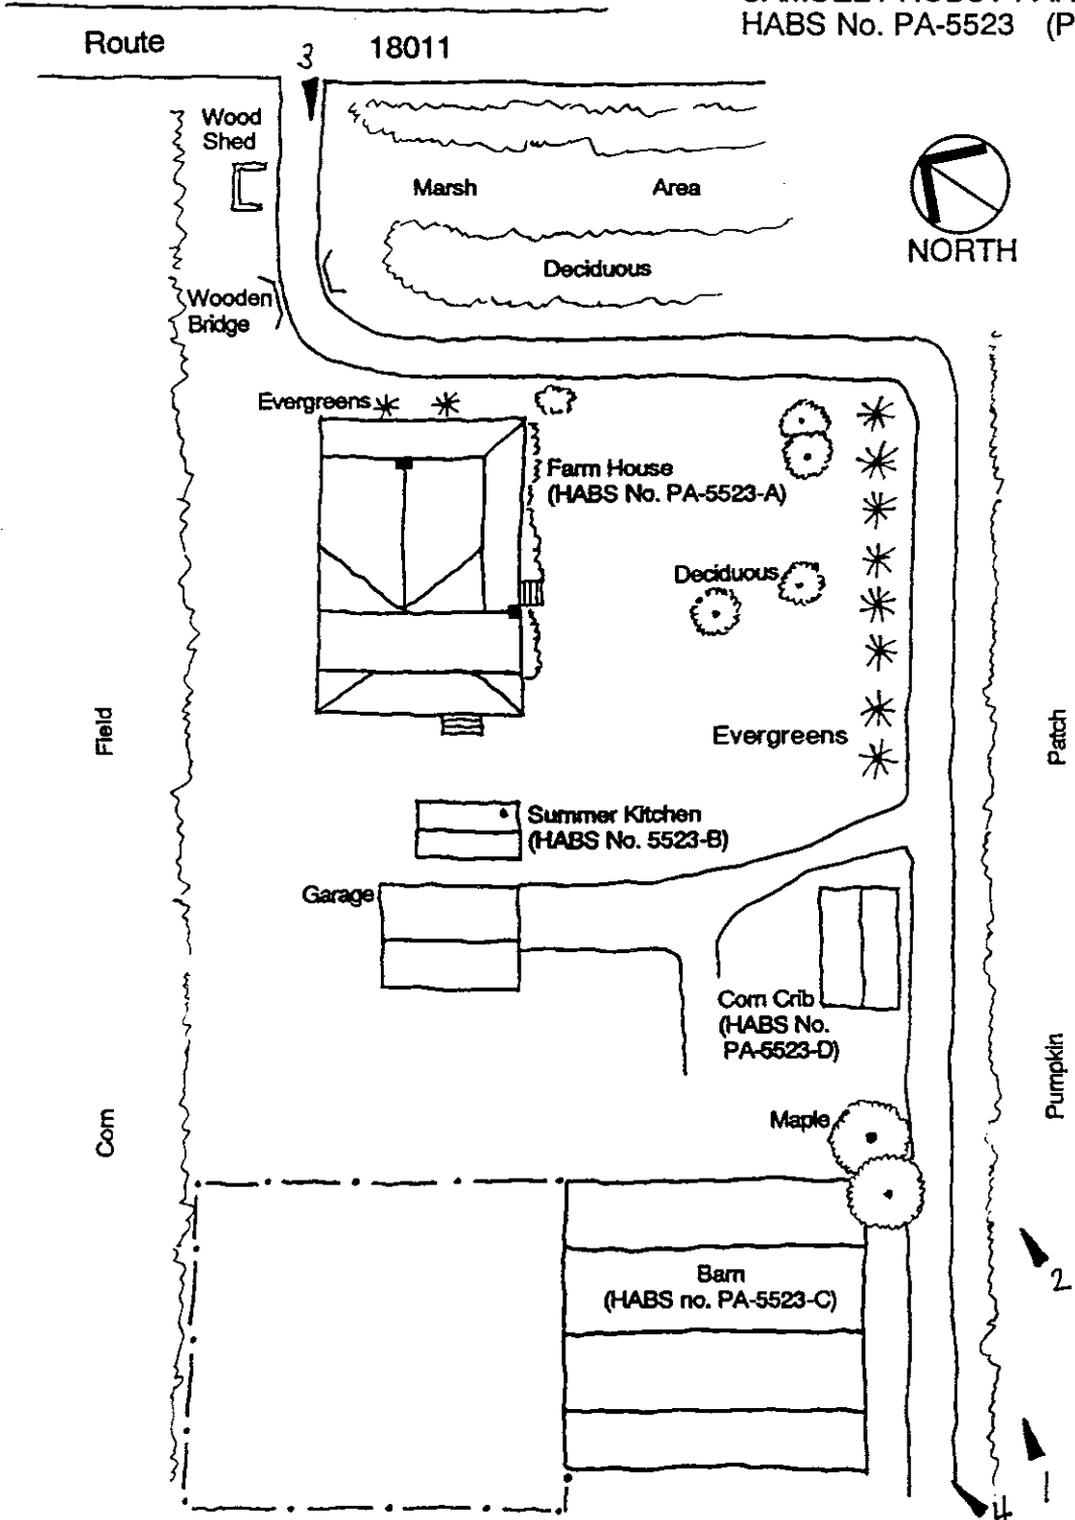

Existing Site Plan
 (Not to Scale)

Date Drawn: 1992
 Prepared By: Jill Cremer