

Historic American Buildings Survey


INDEX TO PHOTOGRAPHS


HABS No. KS-78-D

FORT RILEY
CARPENTER COURT APARTMENTS
BUILDING NO. 437
(Building No. 306)
437 Carpenter Place
Fort Riley
Geary County
Kansas

Paul S. Kivett, Photographer, October 1998


- KS-78-D-1 General View Looking Northwest of Building #437.
- KS-78-D-2 Distant View Looking East of Building #437.
- KS-78-D-3 Distant View Looking West of Building #437.
- KS-78-D-4 Detail Looking Northeast of Building #437.
- KS-78-D-5 Detail Looking West of Building #437.
- KS-78-D-6 Detail of Front Entrance in Building #437B.
- KS-78-D-7 Detail of Living Room in Building #437B.
- KS-78-D-8 Detail of the Living Room in Building #437A.
- KS-78-D-9 General View of the Dining Room in Building #437B.
- KS-78-D-10 View of the Hallway in Building #437C.
- KS-78-D-11 General View of Enclosed Porch in Building #437B.
- KS-78-D-12 General View of the Bedroom in Building #437B.
- KS-78-D-13 General View of the Second Bedroom in Building #437B.
- KS-78-D-14 Detail of the Basement Stairs in Building #437.
- KS-78-D-15 General View of the Basement in Building in #437.
- KS-78-D-16 Detail of the Basement in Building #437.

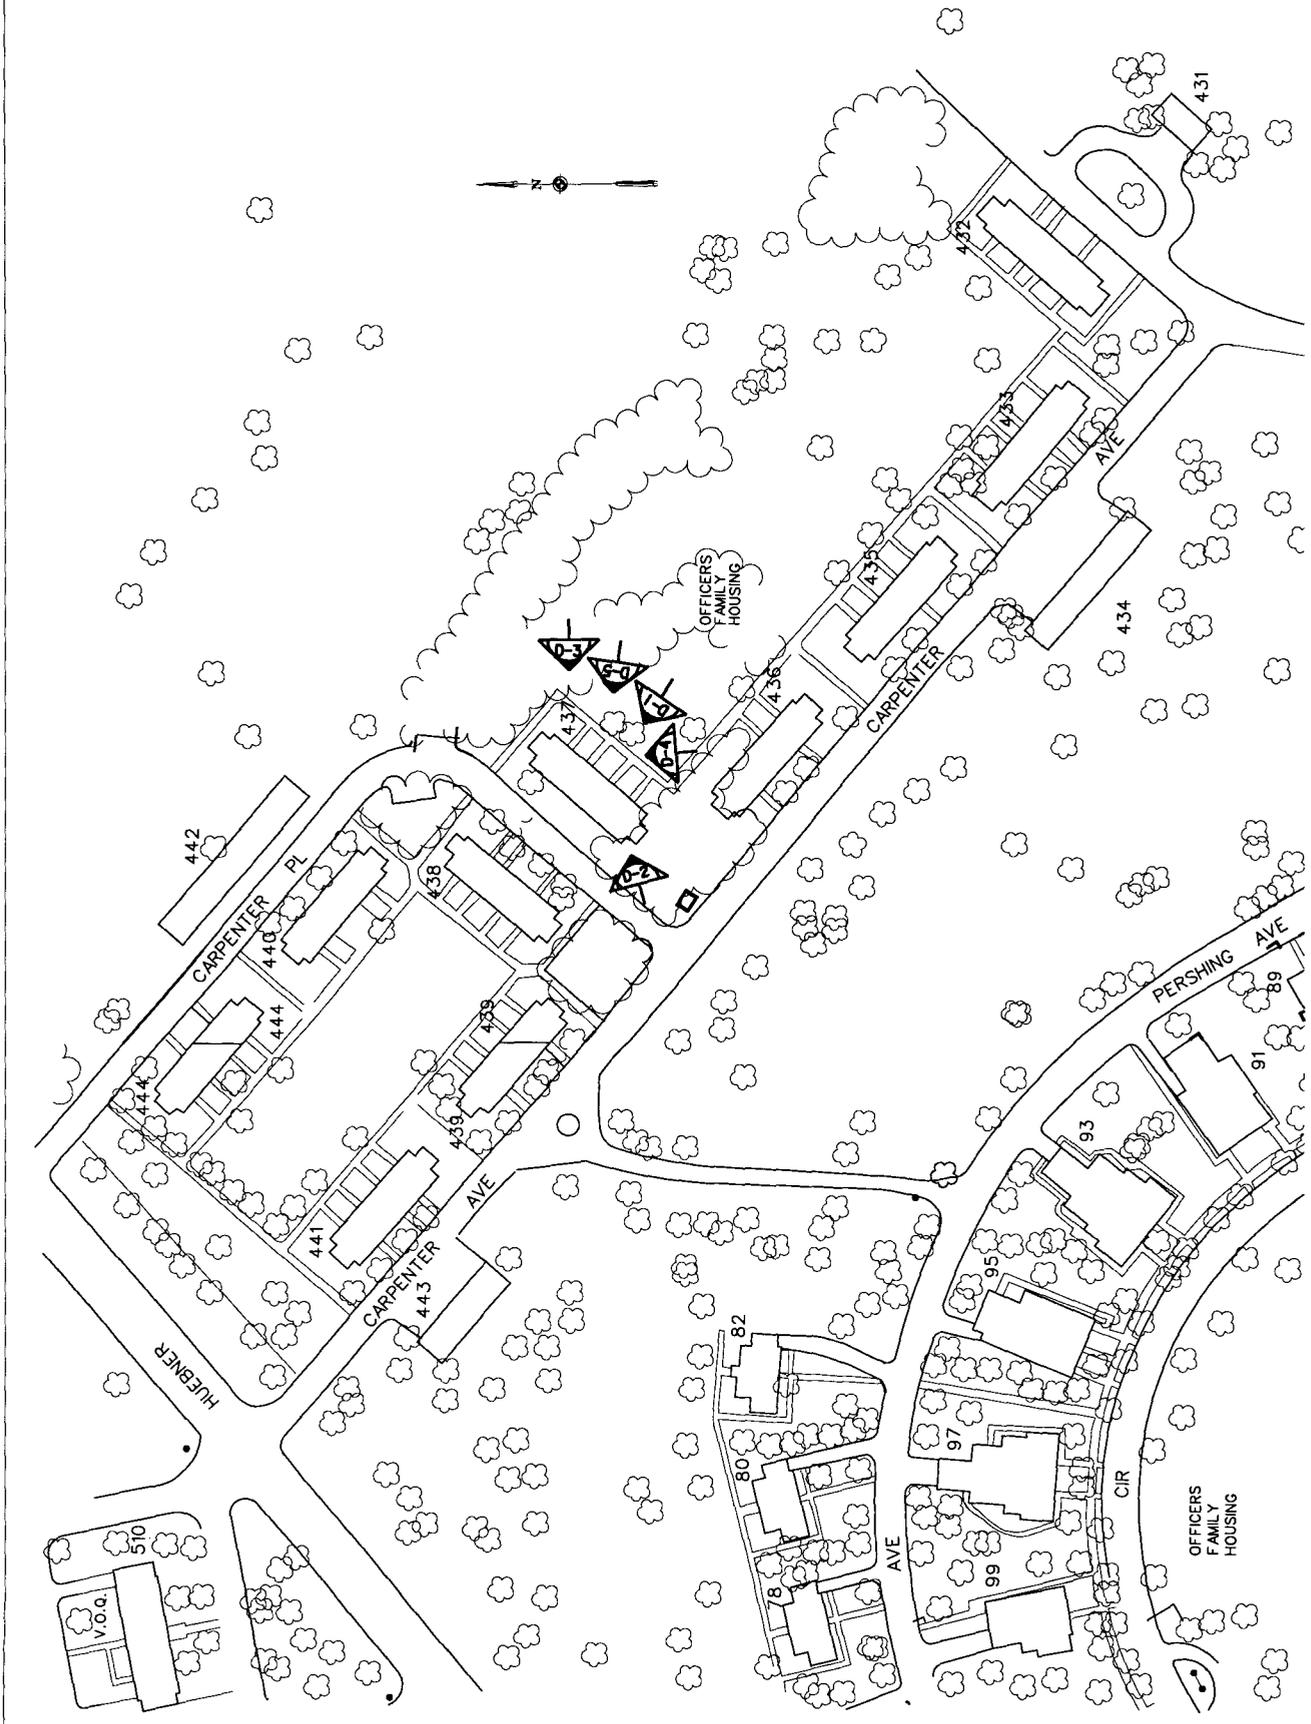

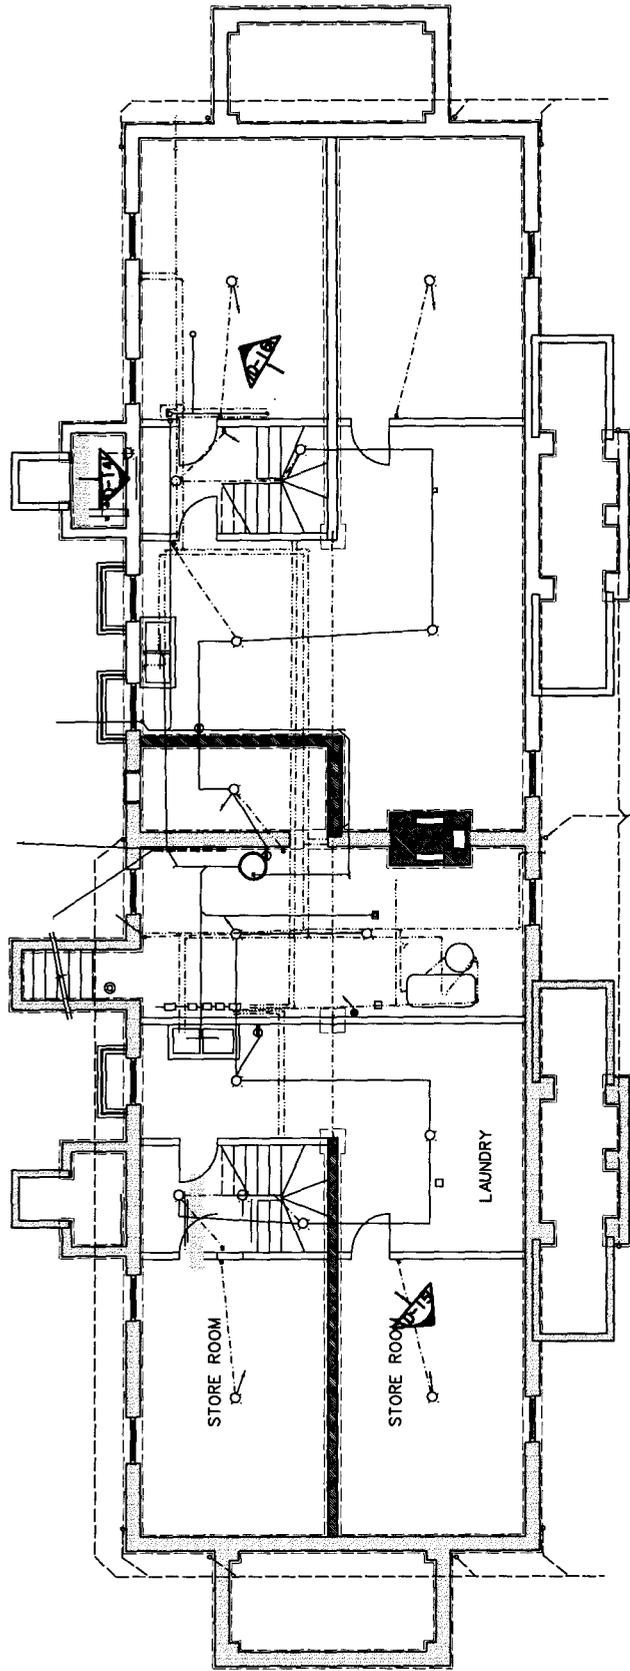


OVERALL BASEMENT FLOOR PLAN-LOWER CARPENTER
SCALE: 1/4"=1'-0"

DATE: 7/8-79

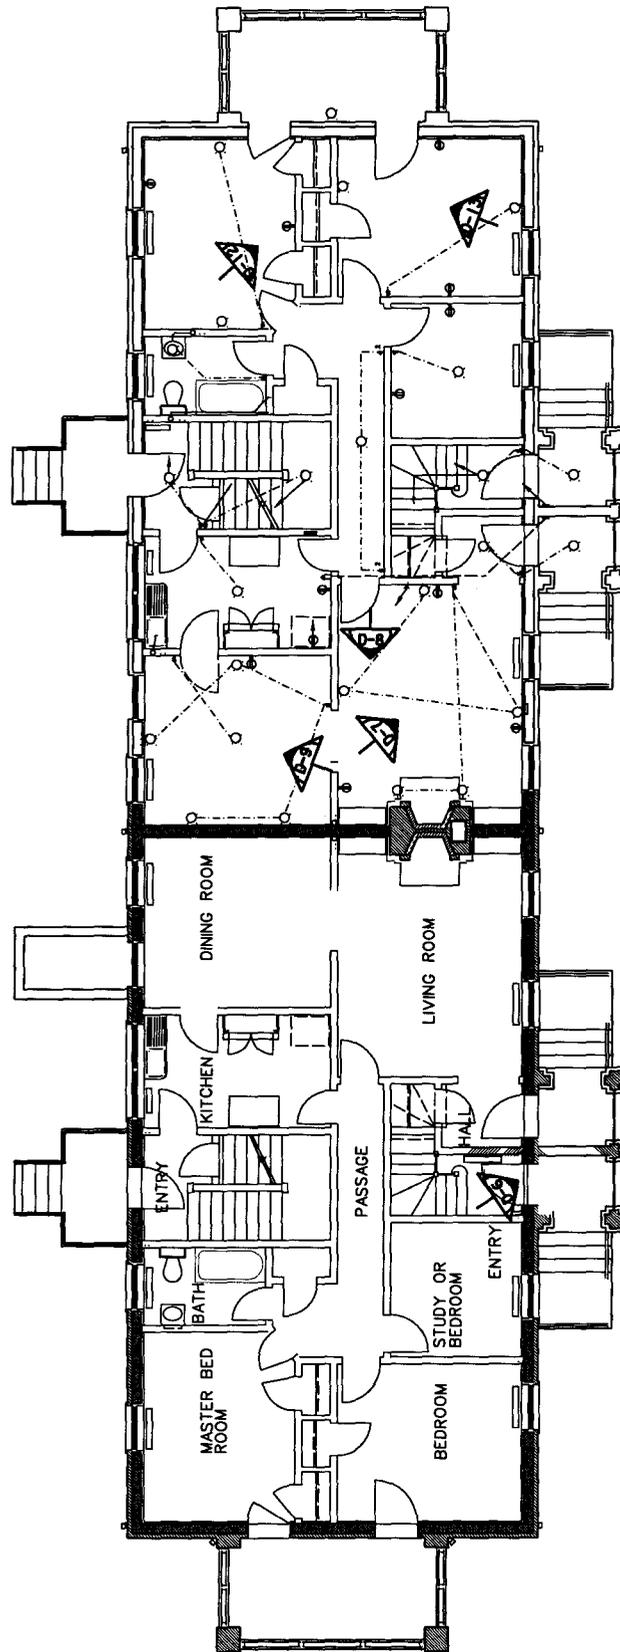

OVERALL FIRST FLOOR PLAN—LOWER CARPENTER
SCALE: 1/4"=1'-0"

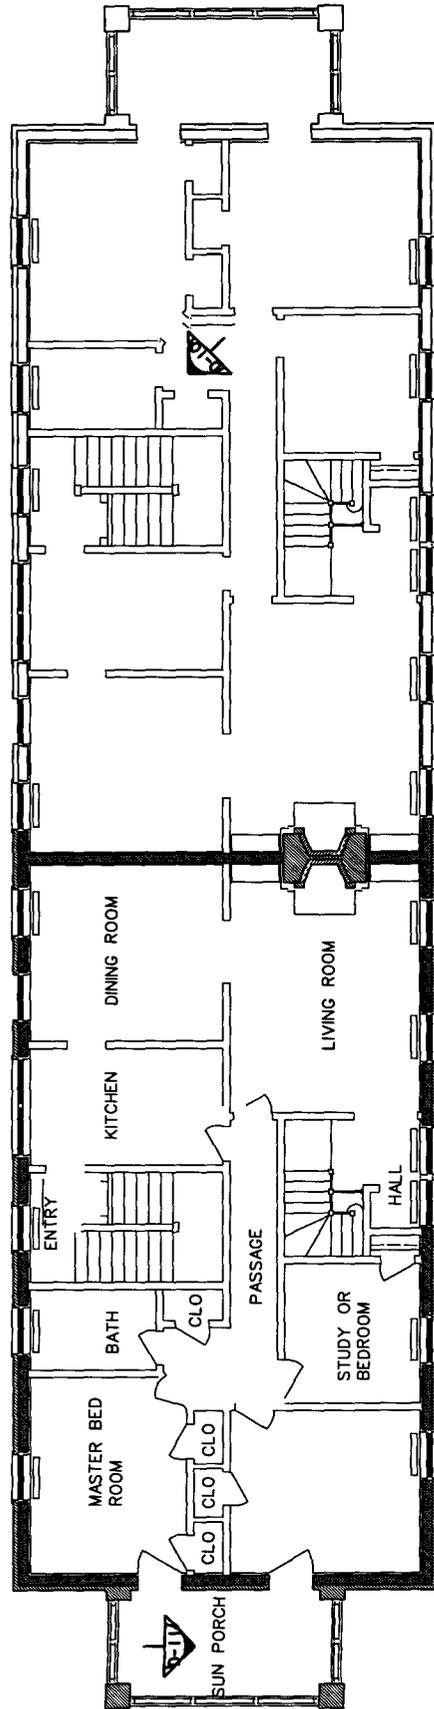

OVERALL SECOND FLOOR PLAN-LOWER CARPENTER
SCALE: 1/4"=1'-0"