

U.S. Naval Base, Pearl Harbor,  
Fleet Accounting and Dispersing Center  
(U.S. Naval Base, Pearl Harbor, Pacific Detachment)  
(Building No. 499)  
178 Main Street  
Pearl Harbor  
Honolulu County  
Hawaii

HABS No. HI-131

HABS  
HI,  
2-PEHA,  
2-

**PHOTOGRAPHS**

**WRITTEN HISTORICAL AND DESCRIPTIVE DATA**

**Historic American Buildings Survey  
National Park Service  
Western Region  
Department of Interior  
San Francisco, California 94102**

100  
41  
2-DEHA  
2

HISTORIC AMERICAN BUILDING SURVEY

U.S. Naval Base, Pearl Harbor, Fleet Accounting and Dispersing Center  
(U.S. Naval Base, Pearl Harbor, Pacific Detachment)  
(Building No. 499)

HABS No. HI-131

Location: 178 Main Street  
Pearl Harbor, City and County of Honolulu, Hawaii

USGS Pearl Harbor Quadrangle, Hawaii  
7.5 minute series (orthophotoquad)  
Universal Transverse Mercator coordinates  
4.610160.2361460 (scale - 1:24,000)

Significance: The U.S. Naval Base at Pearl Harbor was designated as a National Historic Landmark in 1964. Building No. 499 is classified as an uncategorized facility. As an uncategorized facility, it has been determined that Building No. 499 functioned as part of the Pearl Harbor Naval Base, but is only of minor importance to the historic character of the National Historic Landmark.


Description: Building No. 499 is a three-story reinforced concrete and wood structure located at Plantation Drive and Kamehameha Highway, entrance to the Hale Moku Housing Area.

History: Building No. 499 was constructed in 1942 as a Weather Services Building. Building No. 499 was occupied by the Naval Western Oceanography Center (NAVWESTOCEANCEN), Pearl Harbor (formerly Fleet Weather Central), and was tasked with meteorological/oceanographical surveillance for the Pacific Fleet. The building is currently used by Fleet Accounting and Dispersing Center, Pacific Detachment (FAADCPAC DET) (as of October 1987) as office space for administrative and clerical personnel. FAADCPAC DET is tasked with accounting and dispersing functions for the Pacific area. Plans for construction work to Building No. 499 are included in Special Project C1-91, which proposes to expand the second floor of the building.

Sources: Pacific Division Drawing No. 204194 and 204304 dated 10/14/42.

Historian: Steven Tsugawa, Mechanical Engineer  
Naval Public Works Center, Pearl Harbor  
Project Development Branch  
Pearl Harbor, Hawaii 96860-5470  
March 1992


U.S. Naval Base, Pearl Harbor, Fleet Accounting and Dispersing Center  
(U.S. Naval Base, Pearl Harbor, Pacific Detachment)  
(Building No. 499)  
HABS No. HI-131 (Page 2)

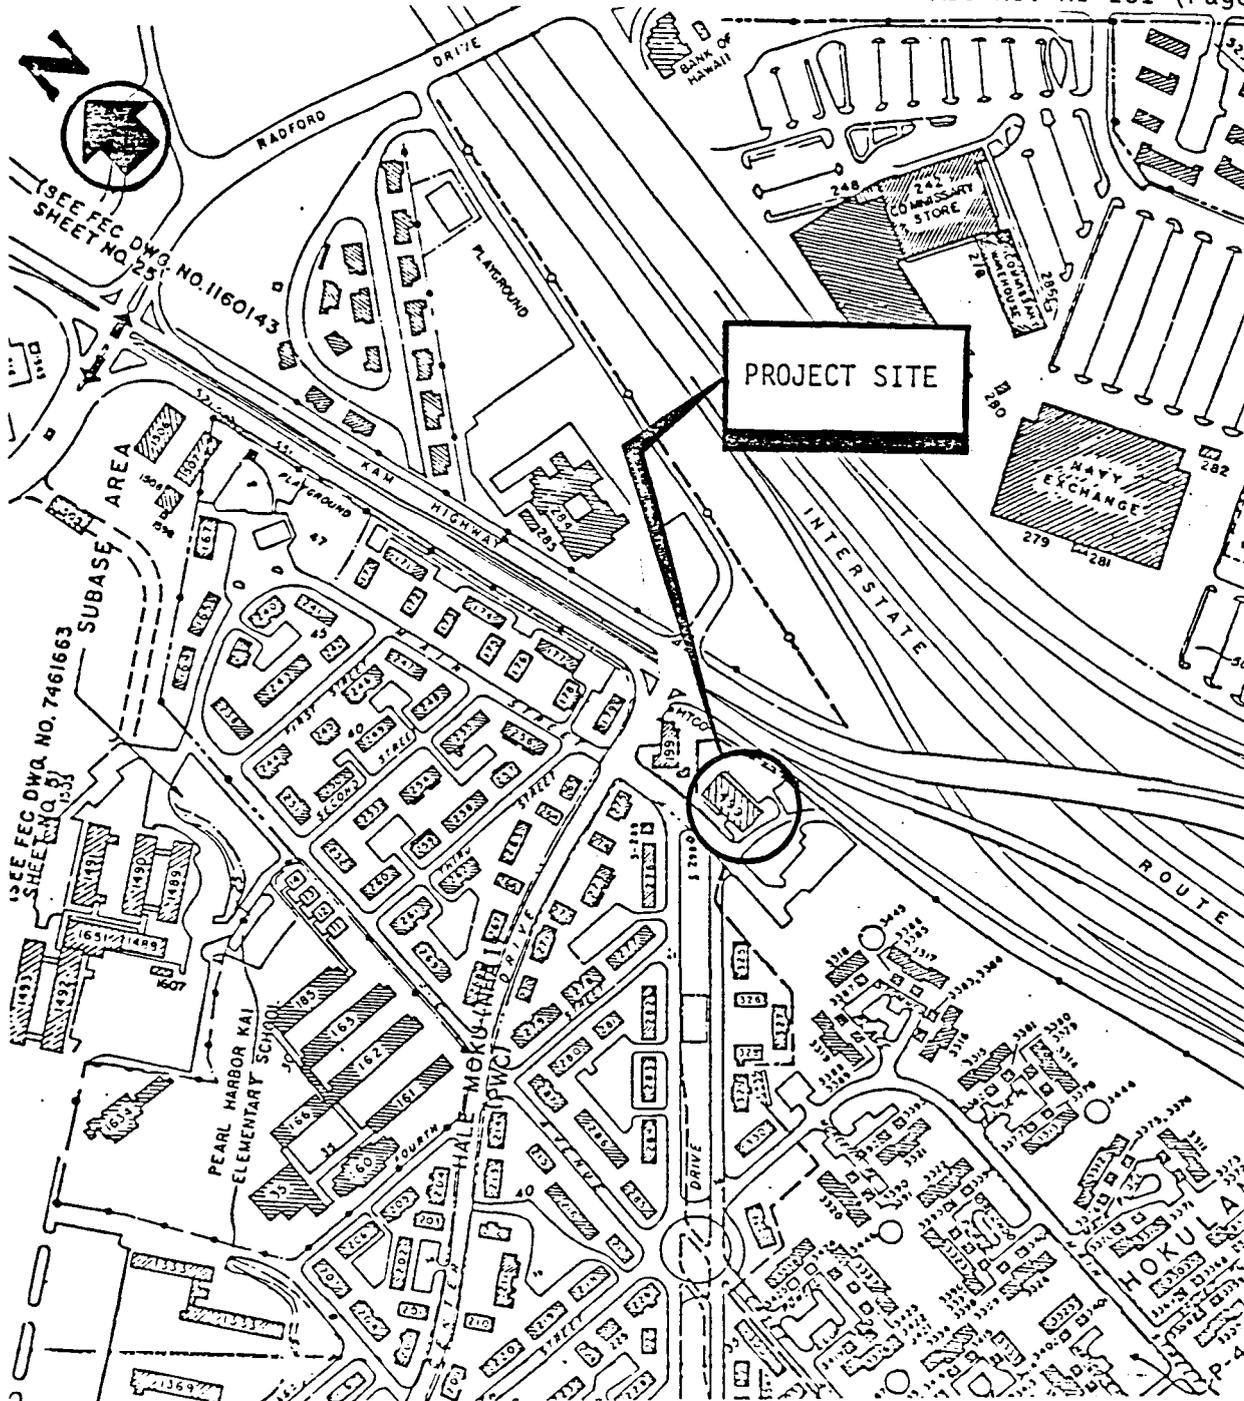


**VICINITY MAP**

SCALE: 1" = 400'

U.S. Naval Base, Pearl Harbor, Fleet Accounting and Dispersing Center  
 (U.S. Naval Base, Pearl Harbor, Pacific Detachment)  
 (Building No. 499)  
 HABS No. HI-131 (Page 3)

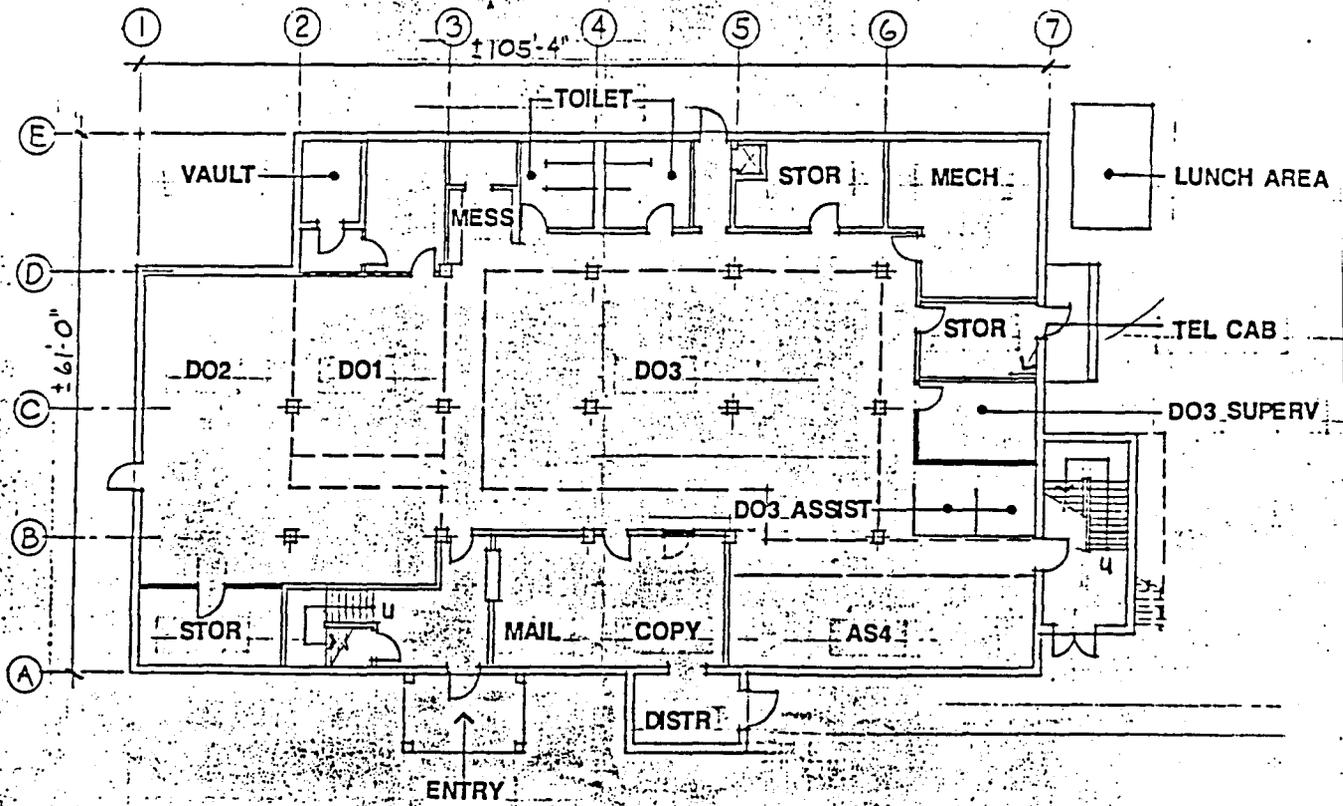


**FIRST FLOOR**

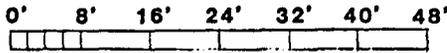


GRAPHIC SCALE

**LEGEND**


- EXST WALLS REMOVED
- EXST WALLS
- ⌢ EXST DOOR REMOVED
- NEW WALLS
- ▨ EXST STAIR REMOVED

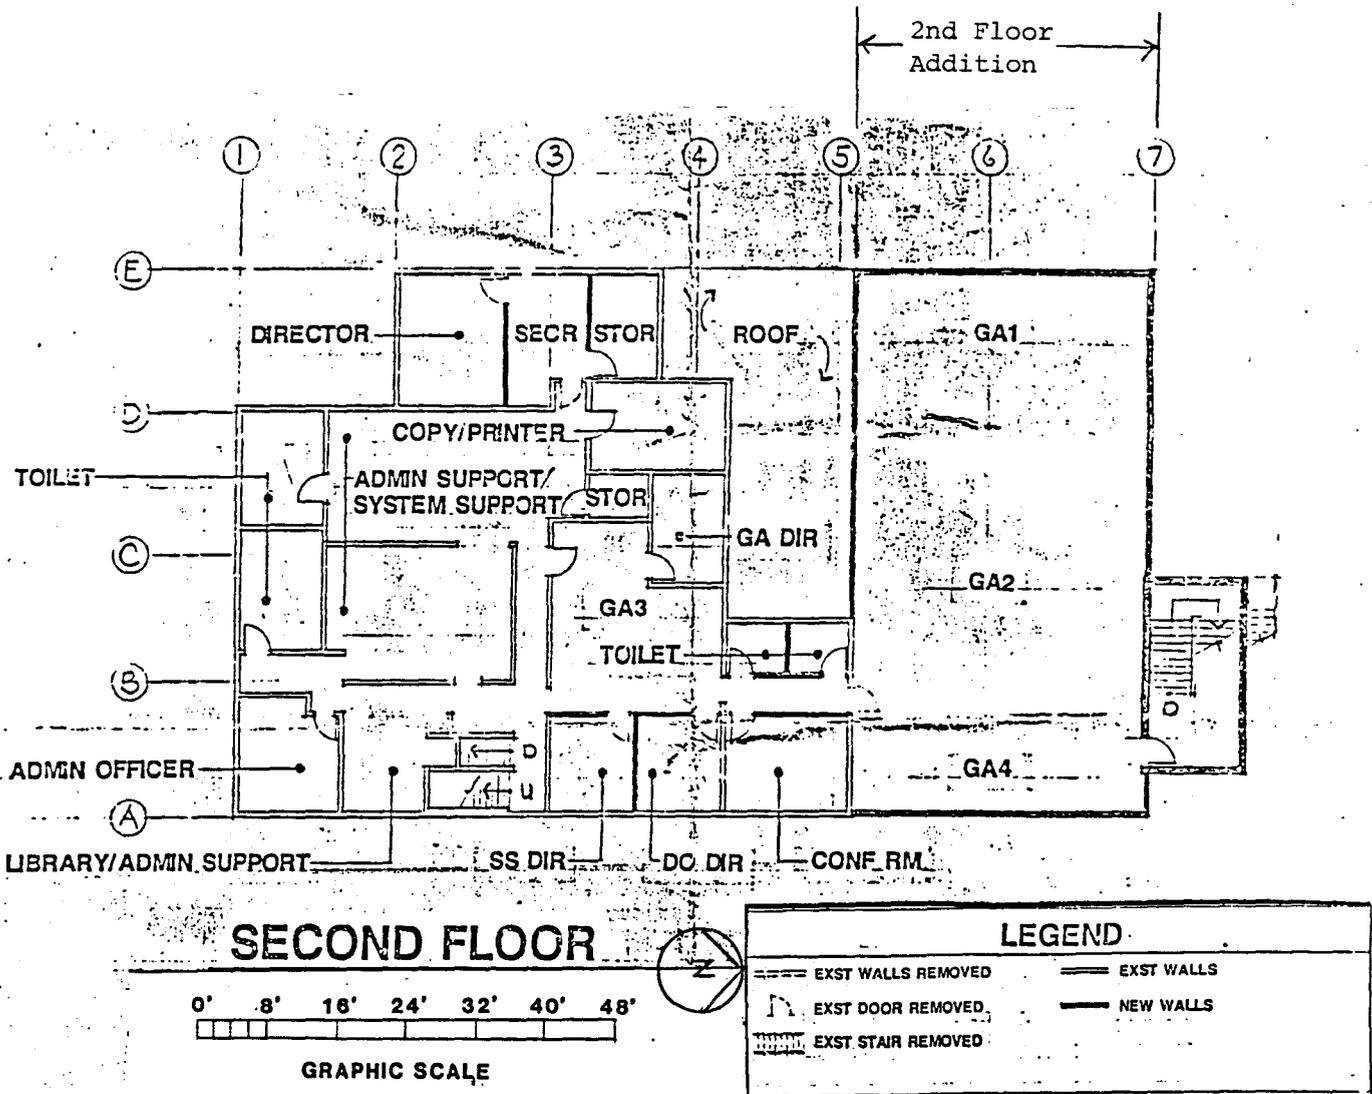

U.S. Naval Base, Pearl Harbor, Fleet Accounting and Dispersing Center  
 (U.S. Naval Base, Pearl Harbor, Pacific Detachment)  
 (Building No. 499)  
 HABS No. HI-131 (Page 5)

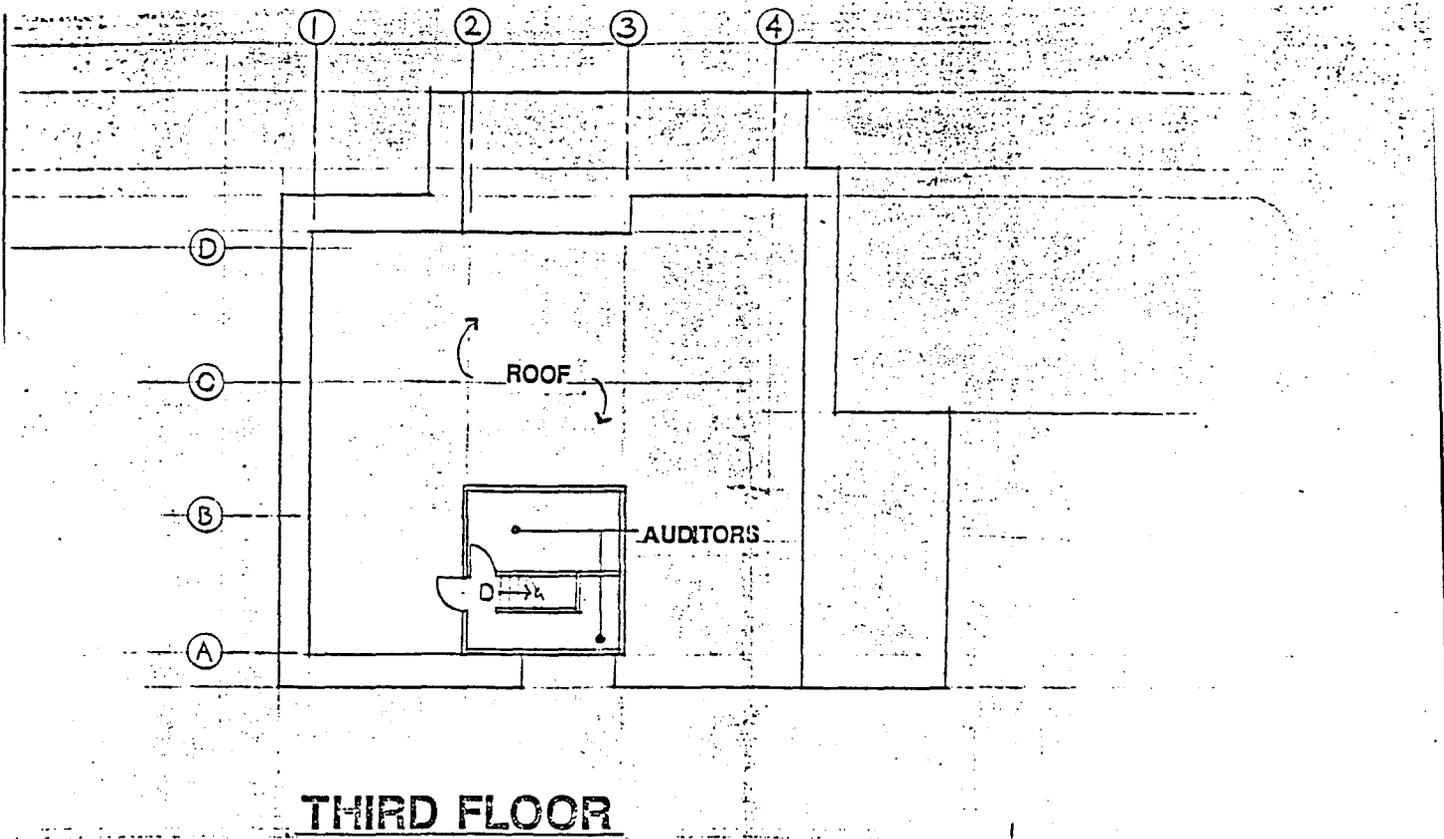

**THIRD FLOOR**

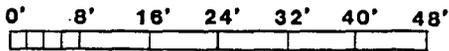

**GRAPHIC SCALE**



LEGEND	
	EXST WALLS REMOVED
	EXST WALLS
	EXST DOOR REMOVED
	NEW WALLS
	EXST STAIR REMOVED