

U.S. Naval Base, Pearl Harbor, Administration Building  
(U.S. Naval Base, Pearl Harbor, Naval Submarine Base)  
(Building No. 697)  
Nimitz Street and Edge Street near Quarry Loch  
Pearl Harbor  
Honolulu County  
Hawaii

HABS  
HI  
2-PEHA,  
23-

**PHOTOGRAPHS**

**WRITTEN HISTORICAL AND DESCRIPTIVE DATA**

**Historic American Buildings Survey  
National Park Service  
Western Region  
Department of the Interior  
San Francisco, California 94107**

HABS  
HI  
2-PEHA,  
23-

HISTORIC AMERICAN BUILDING SURVEY

U.S. Naval Base, Pearl Harbor, Administration Building  
(Naval Submarine Base)(Building No. 697)

HABS No. HI-150

Location: Northeast of Quarry Loch, at intersection corner of Nimitz Street and Edge Street, Pearl Harbor, Honolulu County, Hawaii

USGS Pearl Harbor Quadrangle, Hawaii  
7.5 minutes series (orthophotoquad)  
Universal Transverse Mercator coordinates  
4.609620.2362180 (Scale 1:24,000)


Significance: The Naval Base at Pearl Harbor was designated as a National Historic Landmark in 1964. As a Category 3 facility, it has been determined that Building No. 697 functioned as part of the Pearl Harbor Naval Base, but is only of minor importance to the historic character of the National Historic Landmark.

Description: Building No. 697 is a single story, semi-permanent wood structure, raised above the finish grade supported by wood columns on precast concrete pier footing. The building is 30 feet long, 23 feet wide and 11 feet high, with a floor area of 690 square feet.

History: Building No. 697 was constructed in 1943 as a museum and library. The building was later converted to a Base Staff Civil Engineer Office, and is currently used as a Command Career Counselor Office. Plans for the demolition of Building No. 697 are included in Special Project C4-91, which proposes to demolish the existing building and construct a new two-way street from North Road to Pierce Street.

Prepared by: Warren S. Yap, Architect  
Navy Public Works Center  
Project Development Branch  
Pearl Harbor, Hawaii 96860-5470

Date: September 1993

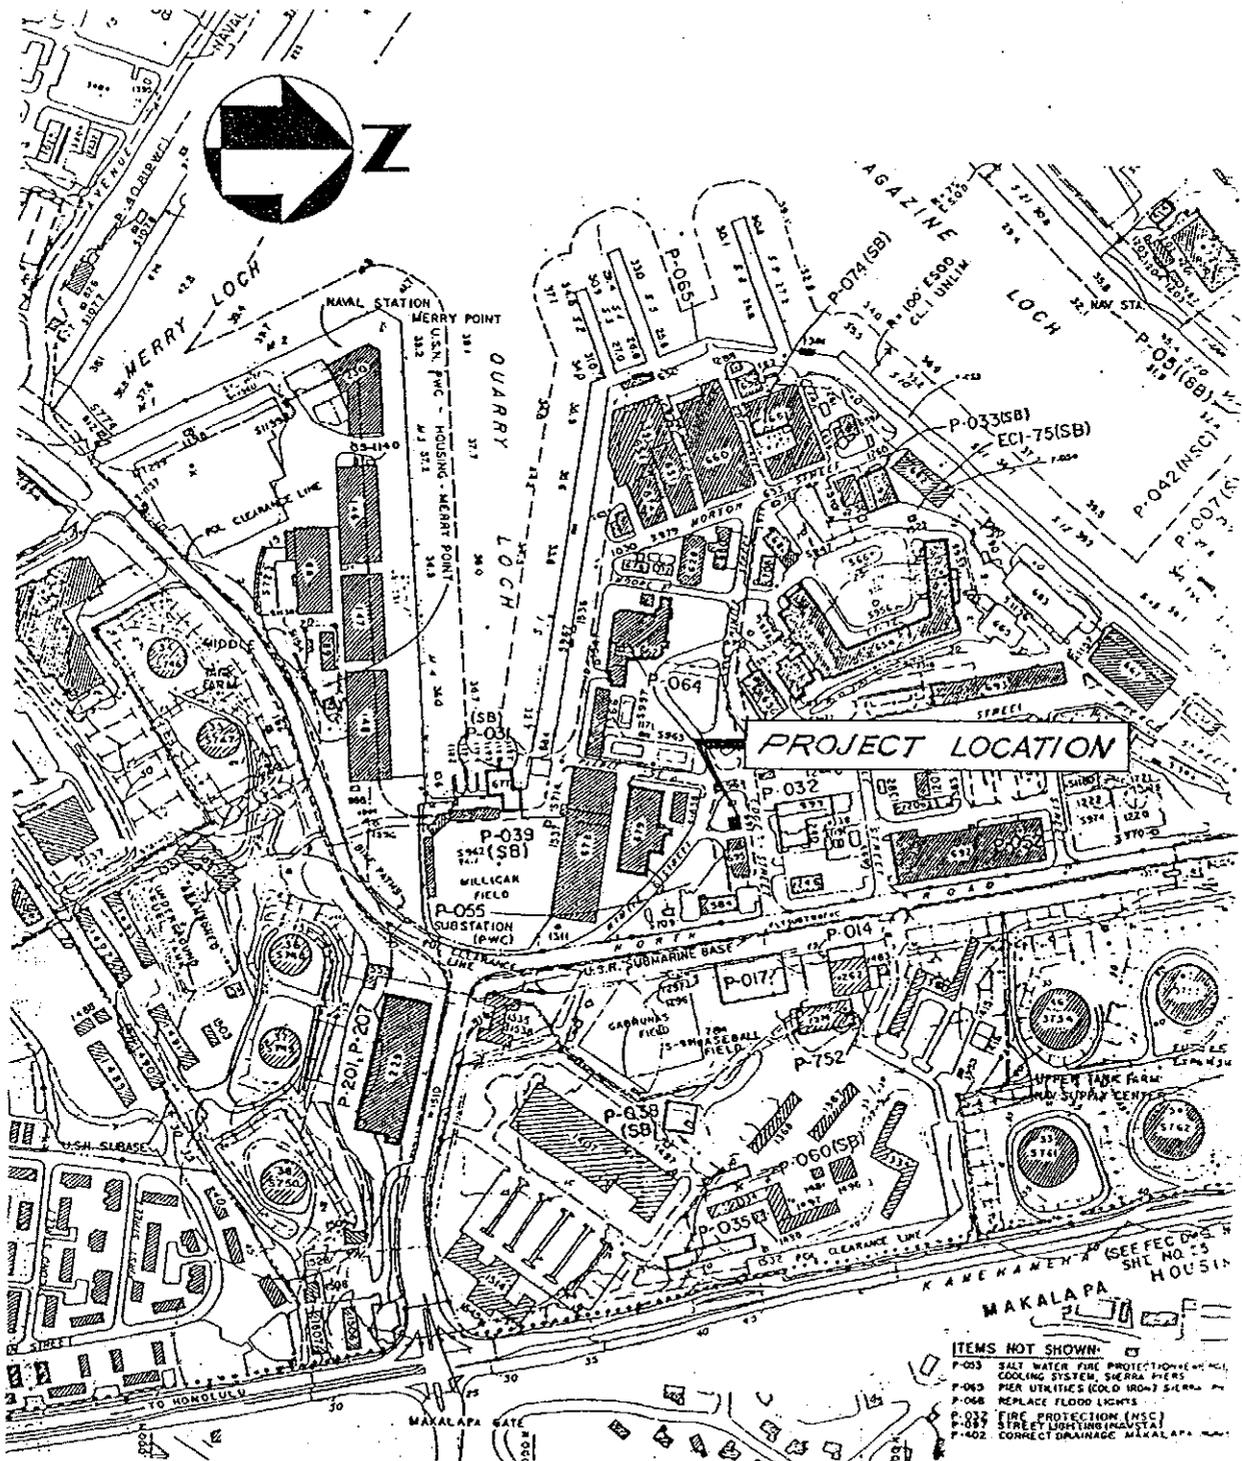

VICINITY MAP  
 GRAPHIC SCALE IN FEET



- ITEMS NOT SHOWN:
- P-033 SALT WATER FIRE PROTECTION (HALL, COOLING SYSTEM, SEA PIPES)
  - P-063 PIER UTILITIES (COLD IRON) SIERRA
  - P-068 REPLACE FLOOD LIGHTS
  - P-037 FIRE PROTECTION (INSC)
  - P-037 STREET LIGHTING INDUSTRIAL
  - P-402 CORRECT DRAINAGE MAKALAPA