

HISTORIC AMERICAN BUILDINGS SURVEY
INDEX TO PHOTOGRAPHS

HABS
HI
2-PEHA,
182-

U.S. Naval Base, Pearl Harbor, Theater.
(U.S. Naval Base, Pearl Harbor, Naval Station Ford Island)
(Building No. 89)
Hornet Avenue between Enterprise Street and Pokomoke Street
Ford Island, Pearl Harbor
Honolulu County
Hawaii

HABS No.HI-296

Lynette A. Christensen , Photographer 25 April 1996

- HI-296-1 EXTERIOR VIEW OF THE FRONT AND SOUTH SIDE OF BUILDING 89
FACING NORTHWEST
- HI-296-2 EXTERIOR VIEW OF THE REAR AND SOUTH SIDE OF BUILDING 89
FACING NORTHEAST
- HI-296-3 EXTERIOR VIEW OF THE REAR AND NORTH SIDE OF BUILDING 89
FACING SOUTHEAST
- HI-296-4 EXTERIOR VIEW OF THE FRONT AND NORTH SIDE OF BUILDING 89
FACING SOUTHWEST

INDEX TO PHOTOGRAPHS

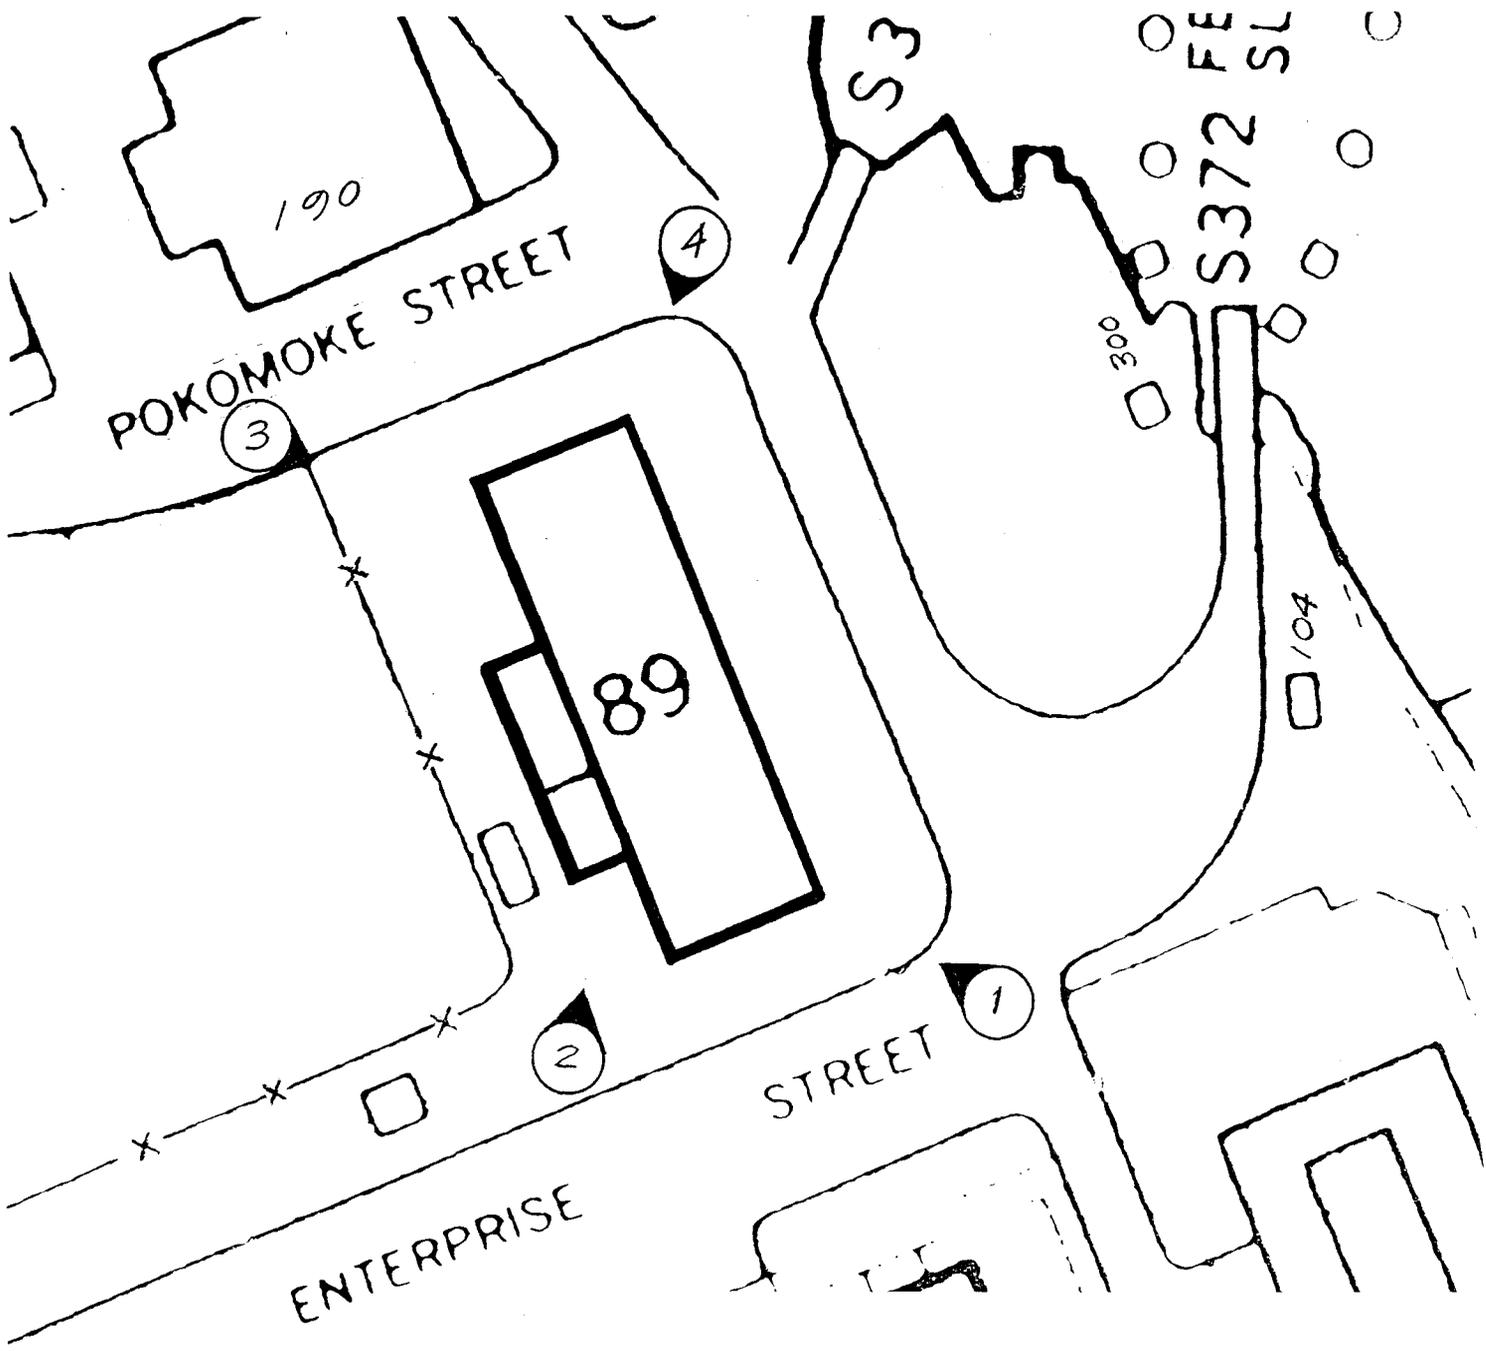


PHOTO SITE PLAN
NOT TO SCALE

HISTORIC AMERICAN BUILDINGS SURVEY

INDEX TO PHOTOGRAPHS

**Addendum to
U.S. NAVAL BASE, PEARL HARBOR, THEATER
(U.S. Naval Base, Pearl Harbor, Ford Island)
(Facility No. 89)
Hornet Avenue between Pokomoke & Enterprise Streets
Pearl Harbor
Honolulu County
Hawaii**

**HABS No. HI-296
(Page 3)**

HABS
HI,
2-PEHA,
182-

David Franzen, Photographer

April 2005

Photographs numbered 1 through 4 for this facility were previously transmitted to the Library of Congress as part of a separate report, HABS No. HI-296 (June 1996). They are cataloged there as call # HABS, HI,2-PEHA, 182-1 through HABS, HI,2-PEHA, 182-4 and are listed on a separate index.

- HI-296-5 NORTHEAST ELEVATION SHOWING THE COVERED PROMENADE AT THE FIRST FLOOR AND THREE WINDOWS (BOARDED) AT THE SECOND FLOOR. VIEW FACING SOUTHWEST.
- HI-296-6 OBLIQUE VIEW OF NORTHWEST AND NORTHEAST SIDES. NOTE THE THREE LEVEL EQUIPMENT AREA WITH VENTILATION LOUVERS ON THE NORTHWEST SIDE AND COVERED PROMENADE ON THE NORTHEAST SIDE. VIEW FACING SOUTH.
- HI-296-7 NORTHWEST ELEVATION SHOWING THE THREE LEVEL EQUIPMENT AREA. VIEW FACING SOUTHEAST.
- HI-296-8 OBLIQUE VIEW OF SOUTHEAST AND SOUTHWEST SIDES SHOWING THE VISOR WHICH EXTENDS AROUND THE BUILDING. VIEW FACING NORTH.
- HI-296-9 DETAIL OF THE THREE LEVEL EQUIPMENT AREA SHOWING ACCESS STAIRS AND RAILING, CAST CONCRETE LOUVERS AT THE FIRST FLOOR, AND WOOD LOUVERS ABOVE. IN THE FOREGROUND IS THE BALUSTRADE AT THE NORTHWEST END OF THE PROMENADE. VIEW FACING SOUTHWEST.
- HI-296-10 DETAIL OF THE TICKET BOOTH AT THE SIDE AUDITORIUM ENTRANCE. VIEW FACING EAST

U.S. NAVAL BASE, PEARL HARBOR, THEATER
(Facility No. 89)
HABS No. HI-296
INDEX TO PHOTOGRAPHS (Page 4)

- HI-296-11 DETAIL OF THE PROMENADE SHOWING (FROM RIGHT TO LEFT) THE STAIRWAY TO BASEMENT, A WOOD FRAMED POSTER CASE, DOORWAYS TO THE FOYER, AND SMALL RAISED CONCRETE SLAB FOR THE FORMER TICKET BOOTH. IN THE BACKGROUND ARE THE CAST CONCRETE LOUVERS OF THE OFFICE. VIEW FACING SOUTHEAST.
- HI-296-12 STAIRWAY FROM THE PROMENADE TO THE BASEMENT SHOWING SHELTER SIGNAGE. VIEW FACING WEST.
- HI-296-13 VIEW OF AUDITORIUM LOOKING TOWARD THE STAGE. THE LOW CURB AND RAILING OF THE LOGE IS IN THE RIGHT FOREGROUND. NOTE THE CAST CONCRETE LOUVERS AT THE SIDEWALLS. VIEW FACING WEST.
- HI-296-14 VIEW OF AUDITORIUM FROM THE STAGE. NOTE THE CURVED FRONT EDGE OF THE STAGE AND FOOT LIGHT TROUGH IN THE LEFT FOREGROUND. VIEW FACING NORTH.
- HI-296-15 DETAIL OF THE STAIRS AT THE NORTH CORNER OF THE STAGE. ALSO NOTE THE CURVED FRONT EDGE OF THE STAGE AND THE FOOTLIGHT TROUGH. VIEW FACING SOUTH.
- HI-296-16 VIEW OF THE PROJECTION BOOTH. NOTE THE DOORWAYS TO THE GENERATOR ROOM (RIGHT) AND TOILET (LEFT) AT THE FAR WALL. VIEW FACING NORTHWEST.
- HI-296-17 TOILET ROOM IN THE PROJECTION BOOTH. NOTE THE HEXAGONAL FLOOR TILES WITH ACCENTED BORDER AND GLAZED WALL TILES, ALL OF WHICH WERE ORIGINAL/ TYPICAL IN TOILET ROOMS IN THIS FACILITY VIEW FACING NORTHWEST.

U.S. NAVAL BASE, PEARL HARBOR, THEATER
(Facility No. 89)
HABS No. HI-296
INDEX TO PHOTOGRAPHS (Page 5)

