

Idaho Milling and Elevator Company  
416 South Eighth Street  
Boise  
Ada County  
Idaho

HABS No. ID-68

HABS

ID,

1-BOISE,

25-

PHOTOGRAPHS

WRITTEN HISTORICAL AND DESCRIPTIVE DATA

Historic American Buildings Survey  
National Park Service  
Western Region  
Department of Interior  
San Francisco, California 94102

HABS  
ID,  
1-BOISE  
25-



Map Index #19

Form 10--920  
(June 1983)

UNITED STATES DEPARTMENT OF THE INTERIOR  
NATIONAL PARK SERVICE

ARCHITECTURAL DATA FORM

|   |  |                               |                           |
|---|--|-------------------------------|---------------------------|
| STATE<br>Idaho  |  | COUNTY<br>Ada                 | TOWN OR VICINITY<br>Boise |
| HISTORIC NAME OF STRUCTURE (INCLUDE SOURCE FOR NAME)<br>Idaho Milling and Elevator Company  |  |                               | HABS NO.<br>ID-68         |
| SECONDARY OR COMMON NAMES OF STRUCTURE<br>Now part of 8th Street Marketplace complex  |  |                               |                           |
| COMPLETE ADDRESS (DESCRIBE LOCATION FOR RURAL SITES)<br>416 South Eighth Street, Boise, Idaho (northeast corner Bth & Myrtle)   |  |                               |                           |
| DATE OF CONSTRUCTION (INCLUDE SOURCE)<br>1910 - Original building plans on file in Boise City Building Department   |  | ARCHITECT(S) (INCLUDE SOURCE) |                           |
| SIGNIFICANCE (ARCHITECTURAL AND HISTORICAL, INCLUDE ORIGINAL USE OF STRUCTURE)<br>The Idaho Milling and Elevator Company is a two-story beige brick building with white brick trim. Distinguished by its cornice and pediments, it was constructed in 1910. |  |                               |                           |
| STYLE (IF APPROPRIATE)  |  |                               |                           |
| MATERIAL OF CONSTRUCTION (INCLUDE STRUCTURAL SYSTEMS)<br>Brick, two-story; interior wood pilasters and wooden flooring  |  |                               |                           |
| SHAPE AND DIMENSIONS OF STRUCTURE (SKETCHED FLOOR PLANS ON SEPARATE PAGES ARE ACCEPTABLE)<br>118'x61', type 5 heavy timber construction, typical warehouse building   |  |                               |                           |
| EXTERIOR FEATURES OF NOTE<br>Beige brick with white brick trim, cornice and pediments<br>Loading dock in Myrtle Street was removed by owner during renovation   |  |                               |                           |
| INTERIOR FEATURES OF NOTE (DESCRIBE FLOOR PLANS, IF NOT SKETCHED)<br>Warehouse has been remodeled into retail and office space as part of the Bth Street Marketplace complex.   |  |                               |                           |
| MAJOR ALTERATIONS AND ADDITIONS WITH DATES<br>Interior elevator added 3/10/59 for Sears Roebuck Furniture Warehouse; exterior loading dock removed and reconstructed by owner as part of the 8th Street Marketplace renovation project.                     |  |                               |                           |
| PRESENT CONDITION AND USE<br>Has been renovated as part of the 8th Street Marketplace complex; is now occupied by office space and specialty retail shops   |  |                               |                           |
| OTHER INFORMATION AS APPROPRIATE  |  |                               |                           |
| SOURCES OF INFORMATION (INCLUDING LISTING ON NATIONAL REGISTER, STATE REGISTERS, ETC.)<br>NROHPI - Nomination Form 12/12/77 (copy attached)<br>Building plans on file at Boise City Building Department 11-C  |  |                               |                           |
| COMPILER, AFFILIATION<br>C. M. Smith, SR/WA, Chief R/W Agent<br>ACHD  |  | IRWA                          | DATE 10-20-87             |

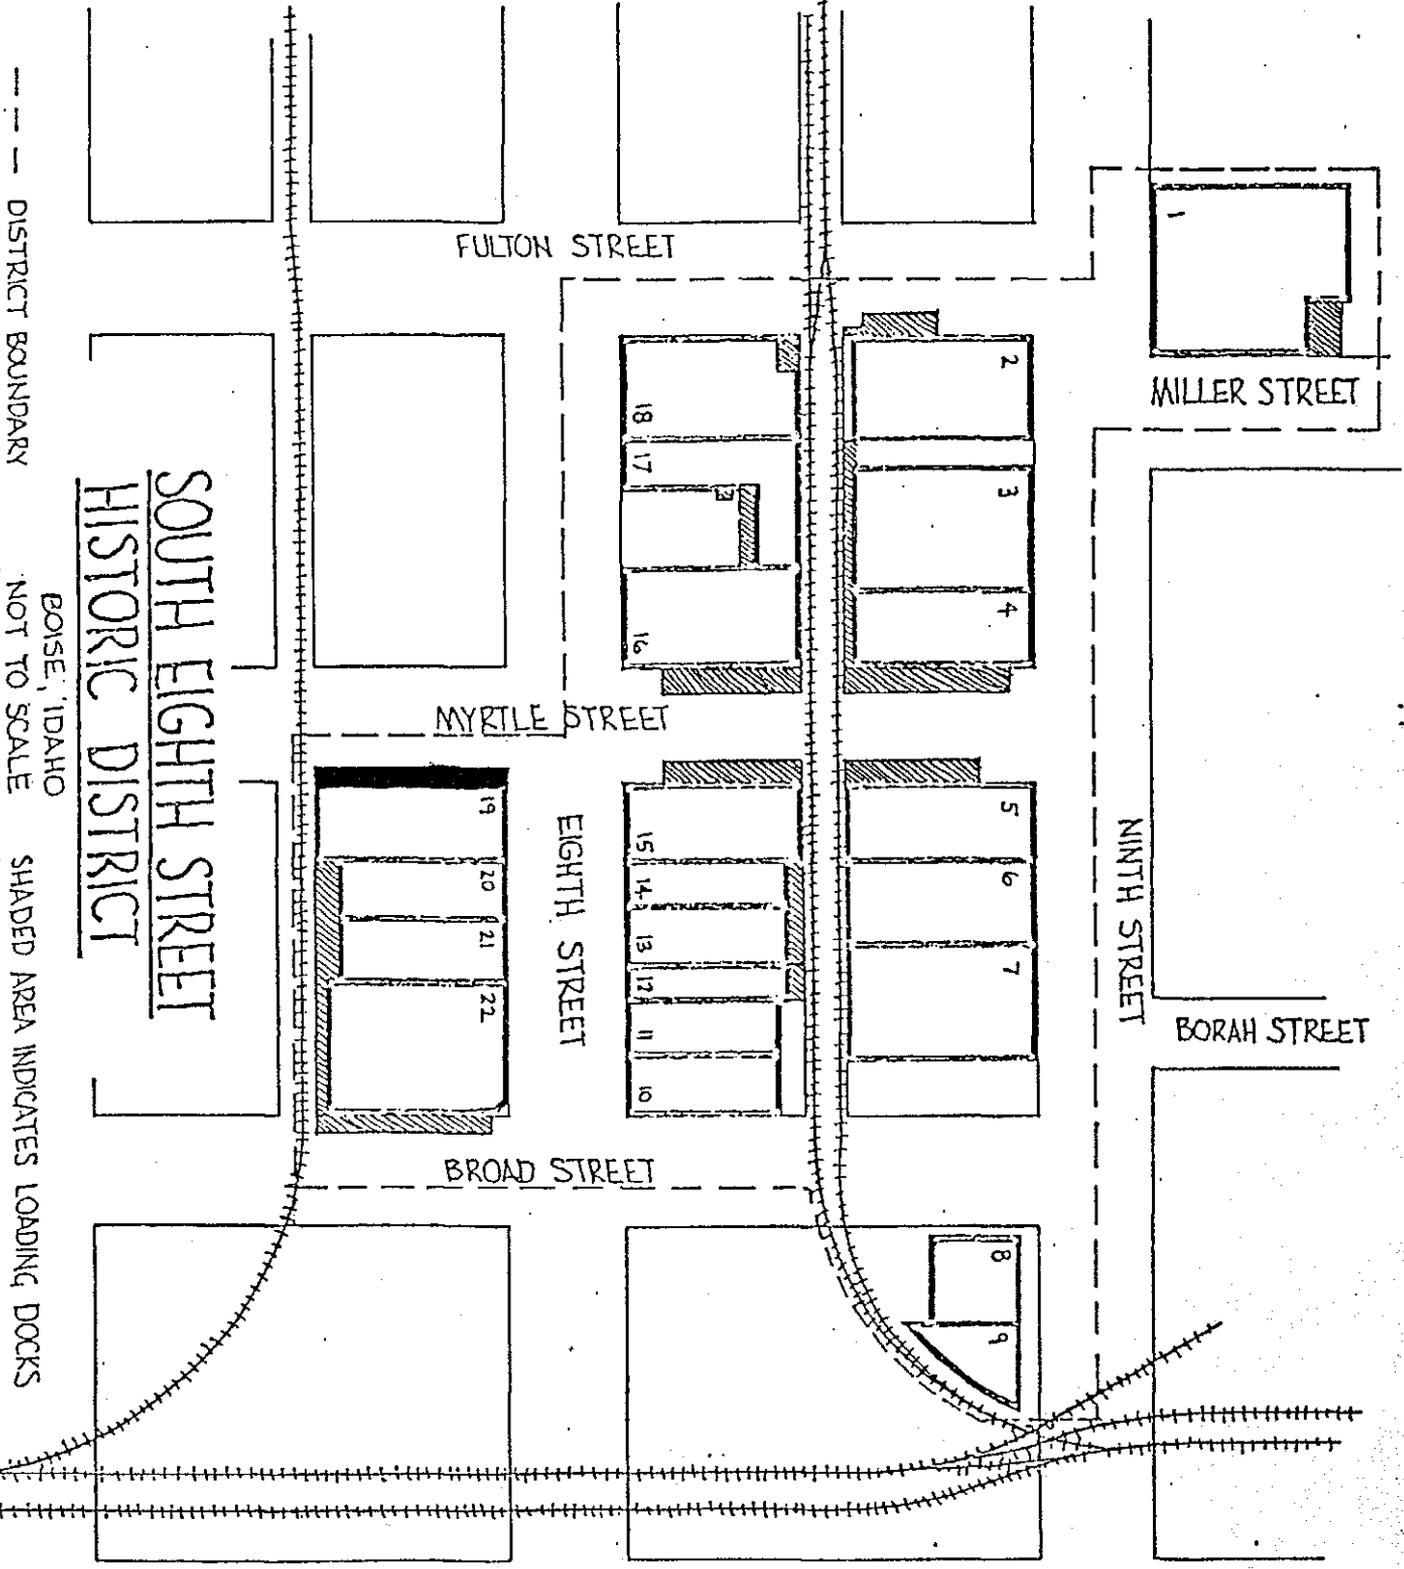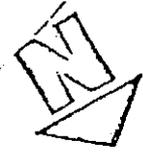

--- DISTRICT BOUNDARY

BOISE, IDAHO  
NOT TO SCALE

SHADED AREA INDICATES LOADING DOCKS

SOUTH EIGHTH STREET  
HISTORIC DISTRICT

FULTON STREET

MILLER STREET

MYRTLE STREET

EIGHTH STREET

NINTH STREET

BORAH STREET

BROAD STREET