

LAWRENCE MACHINE SHOP, BUILDING 3C
70 General Street
Lawrence
Essex County
Massachusetts

HABS No. MA-988-J

HABS
MASS
5-LAWR,
15-

PHOTOGRAPHS

WRITTEN HISTORICAL AND DESCRIPTIVE DATA

HISTORIC AMERICAN BUILDINGS SURVEY
Northeast Area Office
National Park Service
U.S. Custom House
200 Chestnut Street
Philadelphia, Pennsylvania 19106


HISTORIC AMERICAN BUILDINGS SURVEY

HABS
MASS
5-LAWR,
15-

LAWRENCE MACHINE SHOP, BUILDING 3C HABS No. MA-988-J

- Location: 70 General Street, Lawrence, Essex County, Massachusetts
USGS Lawrence, Massachusetts - New Hampshire Quadrangle,
UTM Coordinates 19.323783.4730371
- Significance: This building was part of the improvements to the Lawrence Machine Shop yard made by the General Tire & Rubber Company. It is part of the site previously owned by Everett Mills, which was the world's largest cotton mill. Everett Mills figured prominently in Lawrence's 1912 Bread & Roses Labor Strike.
- Description: This structure is a 500 square foot building, a one story extension at the northwest corner of Building 3. It consists of a corrugated metal wall and deck roofing supported by steel beams. The floor is concrete.
- History: Building 3C has always been used as an electrical and storage room. General Tire & Rubber Co. built this structure in 1957. The company then became known as GenCorp Inc. in 1984.
- Sources: GenCorp Inc. - Lawrence Location records, 1995.
Camp Dresser & McKee (CDM) Cambridge, MA - Main Buildings Demolition Structural Report, 1995.
North Canal Historic District. National Register of Historic Places Nomination Form, 1983.
- Historian: Robert T. Kfoury, Esq., Consultant to GenCorp Inc., February 23, 1996.


BUILDING 3C SITE PLAN

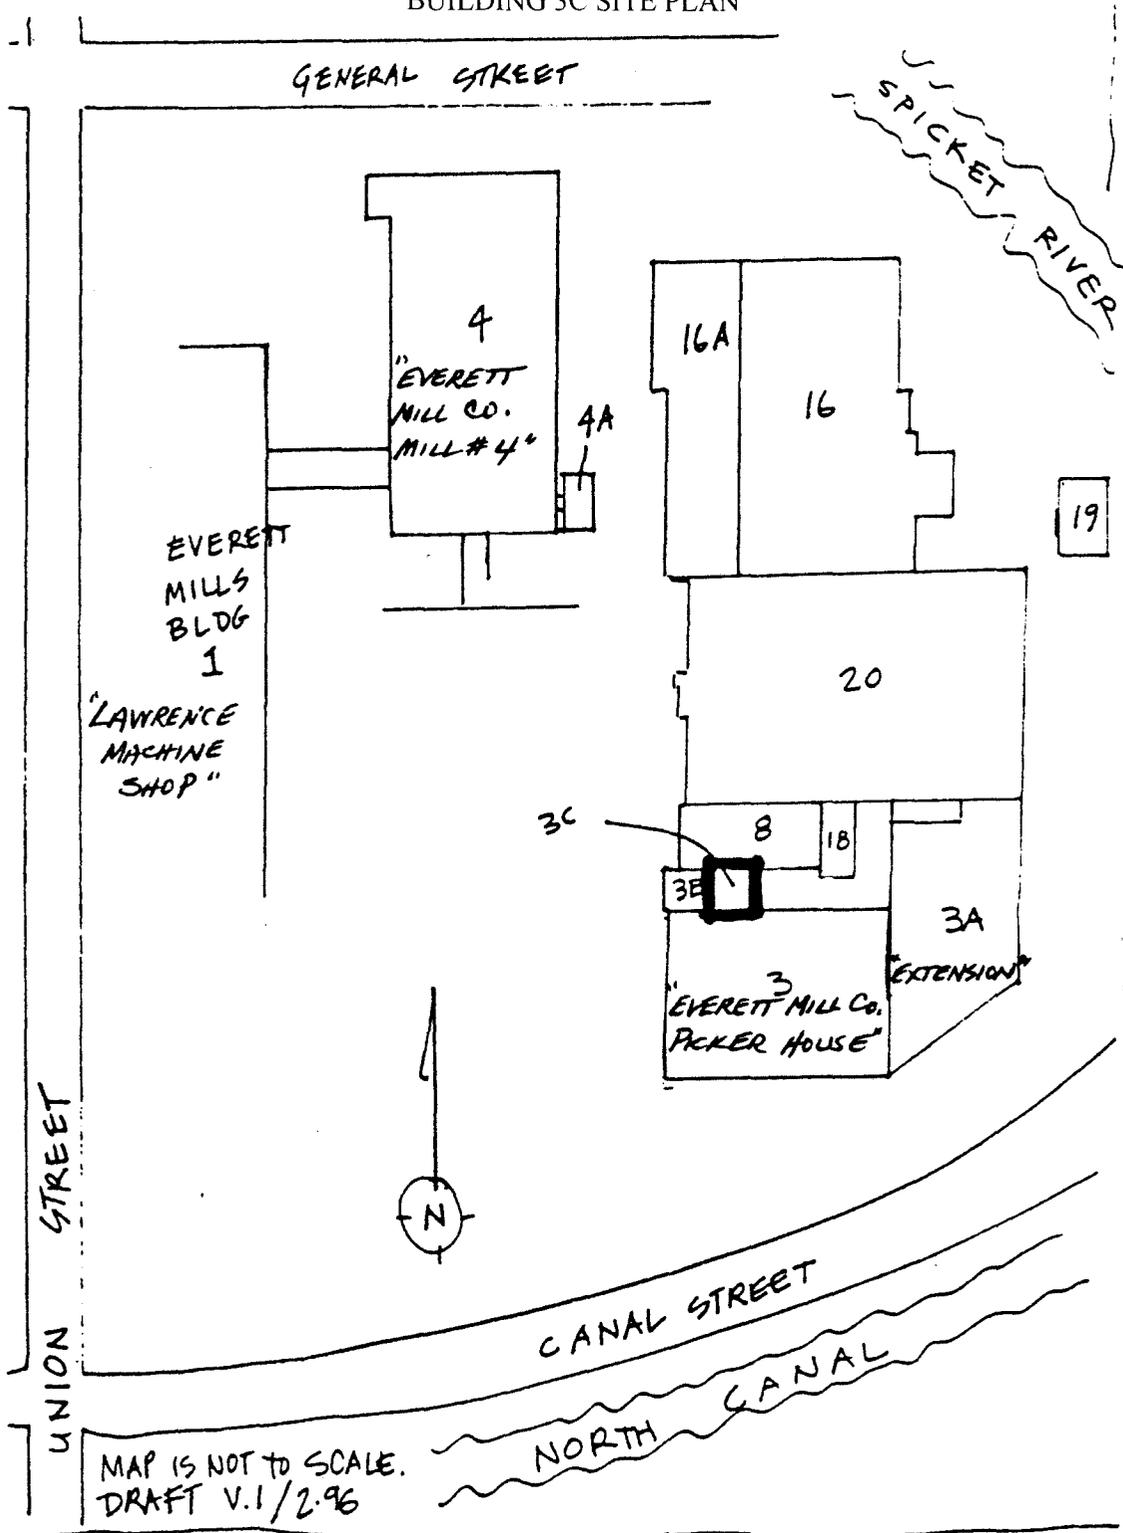

MAP IS NOT TO SCALE.
DRAFT V.1/2.96



Building 3C Floor Plan

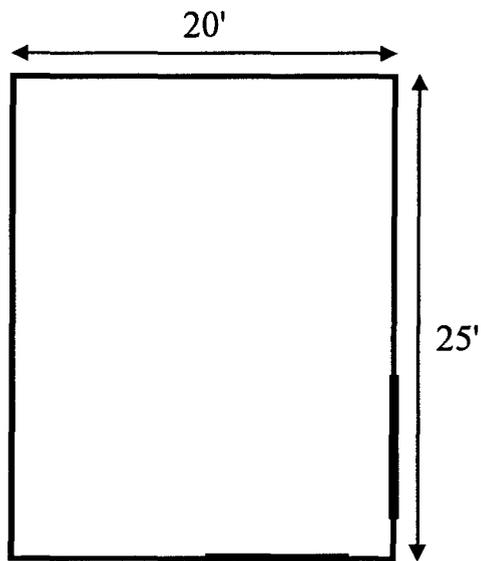

█ = Doorway