

HISTORIC AMERICAN BUILDINGS SURVEY

INDEX TO PHOTOGRAPHS

HABS No. MI-427-D

ALLEN PARK VETERANS ADMINISTRATION HOSPITAL BUILDING 8

(Attendants' Quarters/Research Building)
Southfield Expressway and Outer Drive
Allen Park, Wayne County, Michigan


Photographer: Andrew Baugnet, February 2002

- MI-427-D-1 FRONT FACADE OF ATTENDANTS' QUARTERS AND RESEARCH BUILDING AT VETERANS ADMINISTRATION HOSPITAL FACING NORTH
- MI-427-D-2 THREE-QUARTER VIEW OF FRONT OF ATTENDANTS' QUARTERS AND RESEARCH BUILDING AT VETERANS ADMINISTRATION HOSPITAL, SHOWING WING "C" OF BUILDING ONE IN BACKGROUND AT FAR LEFT, FACING NORTHWEST
- MI-427-D-3 THREE-QUARTER VIEW OF REAR OF ATTENDANTS' QUARTERS AND RESEARCH BUILDING AT VETERANS ADMINISTRATION HOSPITAL, FACING SOUTH
- MI-427-D-4 INTERIOR VIEW OF UN-NUMBERED ROOM, FIRST FLOOR, IN ATTENDANTS' QUARTERS AND RESEARCH BUILDING AT VETERANS ADMINISTRATION HOSPITAL FACING SOUTHEAST
- MI-427-D-5 INTERIOR VIEW OF HALLWAY OUTSIDE ROOM 110 NEAR ATOMIC ABSORPTION AREA IN ATTENDANTS' QUARTERS AND RESEARCH BUILDING AT VETERANS ADMINISTRATION HOSPITAL, FACING EAST
- MI-427-D-6 PHOTOGRAPHIC COPY OF 1939 PHOTOGRAPH SHOWING ATTENDANTS' QUARTERS AND RESEARCH BUILDING REAR (NORTH) ELEVATION AND EAST END. PHOTOGRAPHER UNKNOWN. (ORIGINAL PRINT LOCATED AT DEPARTMENT OF VETERANS AFFAIRS HEADQUARTERS, WASHINGTON, D.C.)



ALLEN PARK VETERANS
ADMINISTRATION HOSPITAL
BUILDING 8
(Attendants' Quarters/Research Building)
HABS No. MI-427-D
INDEX TO PHOTOGRAPHS
(Page 2)

MI-427-D-7 PHOTOGRAPHIC COPY OF PHOTOGRAPH DATED MARCH 18, 1939
SHOWING ATTENDANTS' QUARTERS AND RESEARCH BUILDING
FRONT (SOUTH) ELEVATION AND WEST END. PHOTOGRAPHER
UNKNOWN. (ORIGINAL PRINT LOCATED AT DEPARTMENT OF
VETERANS AFFAIRS HEADQUARTERS, WASHINGTON, D.C).

ALLEN PARK VETERANS
 ADMINISTRATION HOSPITAL
 BUILDING 8
 (Attendants' Quarters/Research Building)
 HABS No. MI-427-D
 KEY TO PHOTOGRAPHS
 (Page 3)

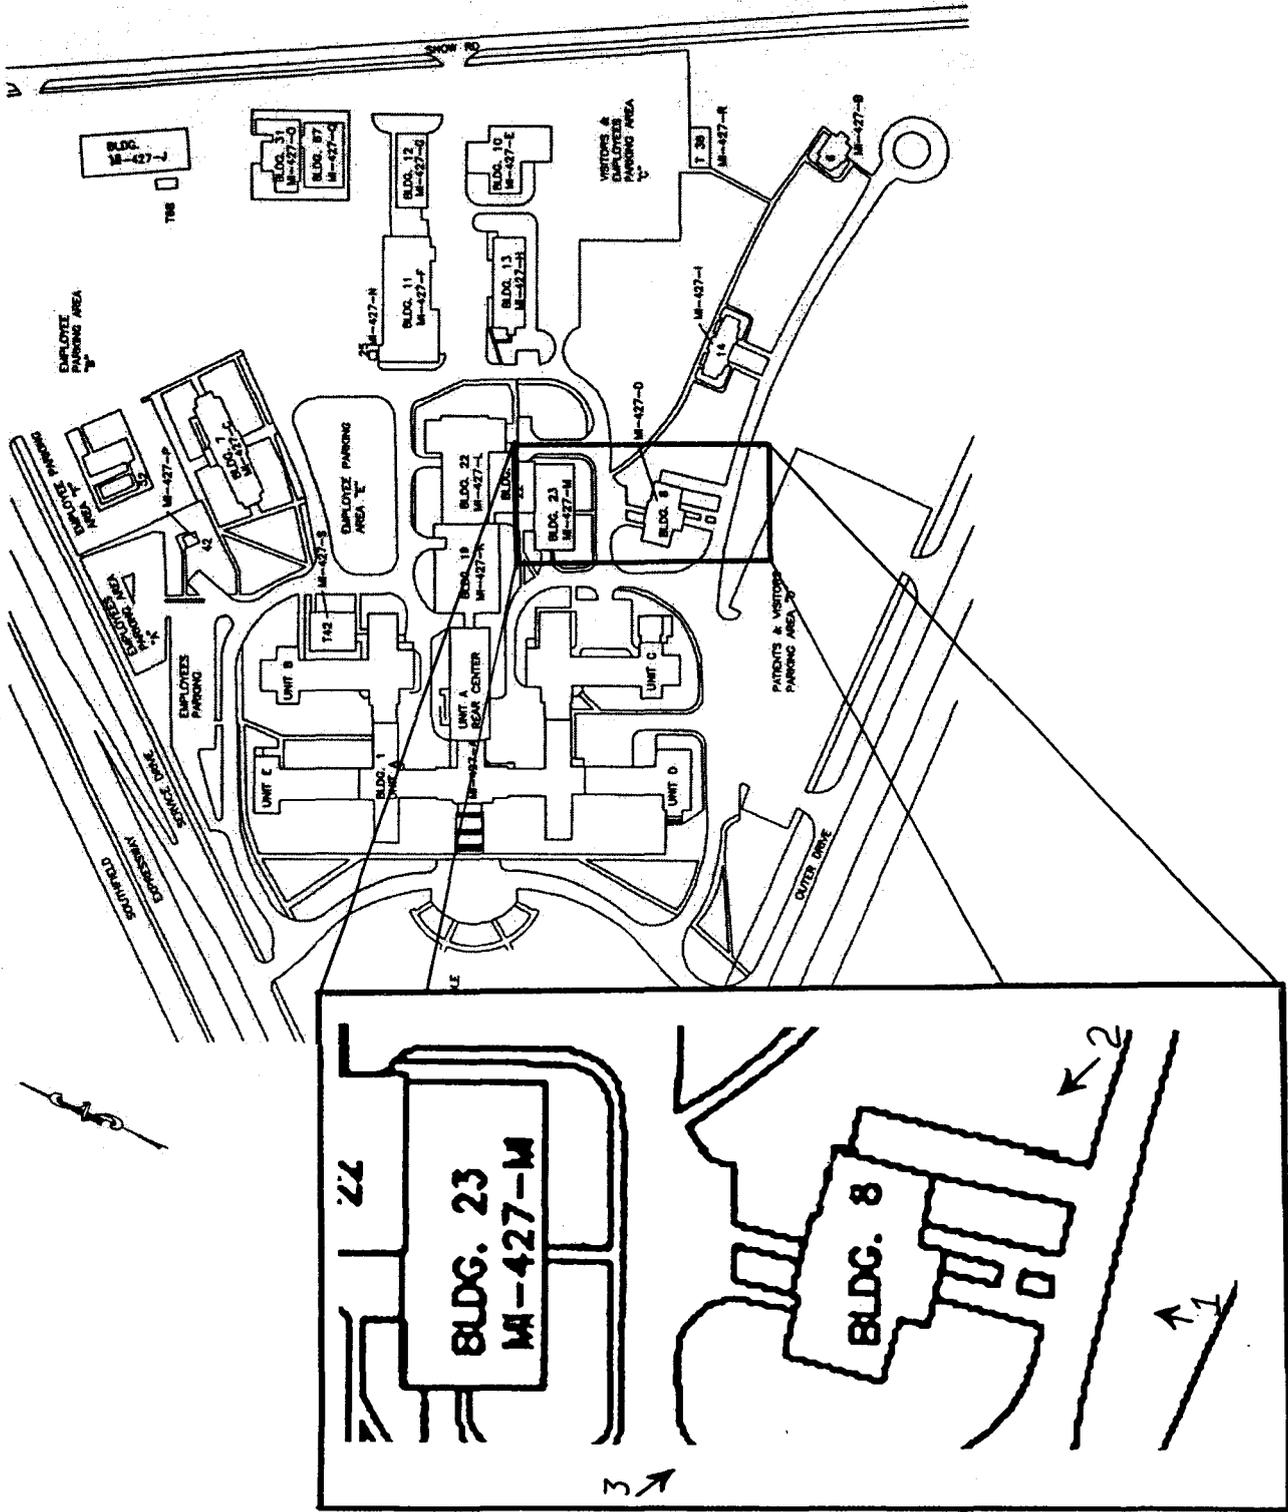

ALLEN PARK VETERANS
ADMINISTRATION HOSPITAL
BUILDING 8
(Attendants' Quarters/Research Building)
HABS No. MI-427-D
KEY TO PHOTOGRAPHS
(Page 4)

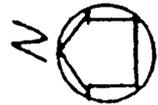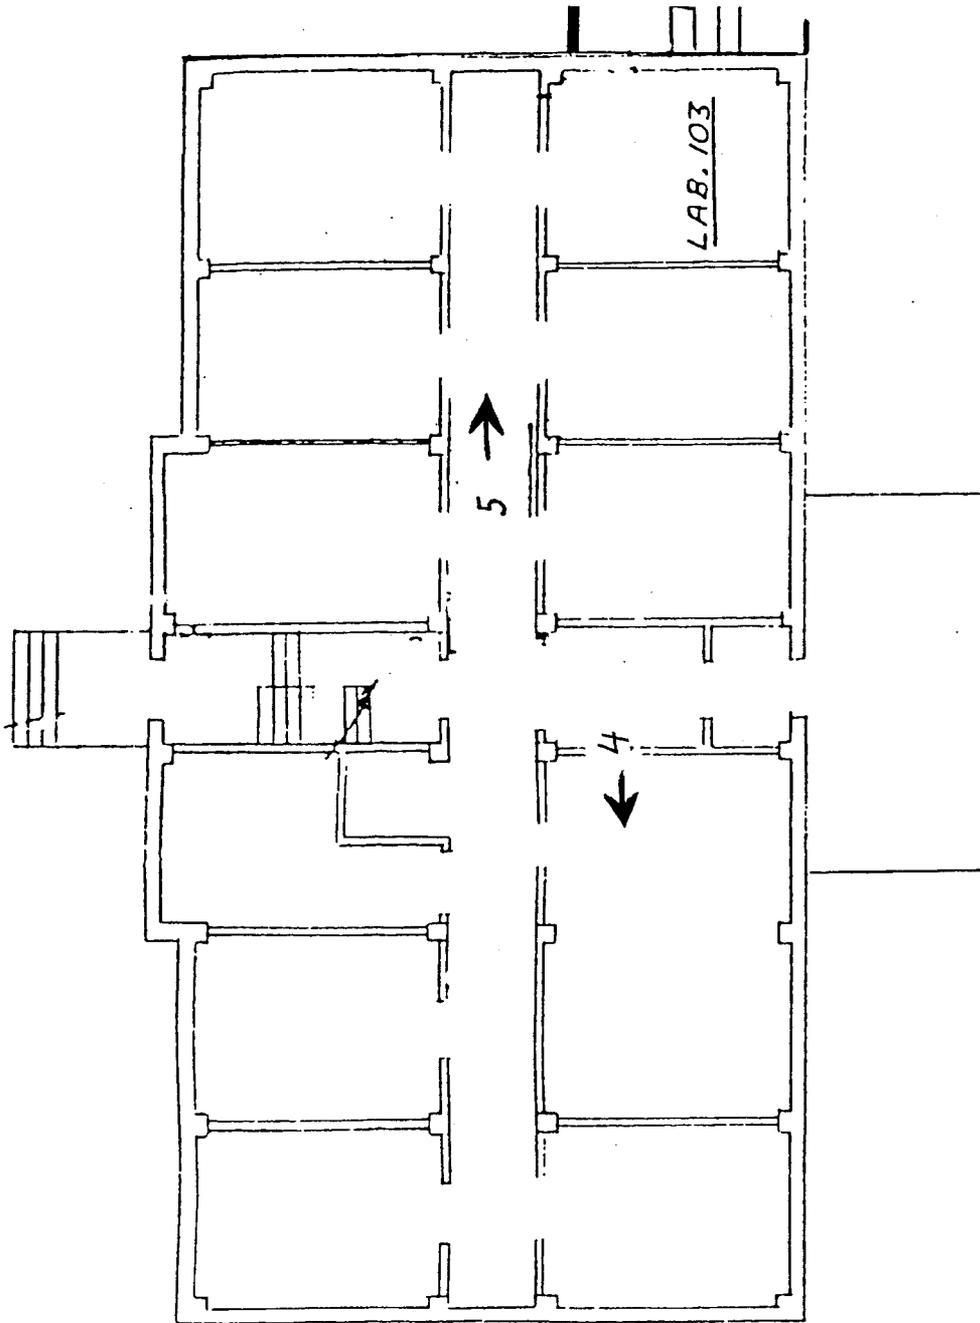

BUILDING #8 - FIRST FLOOR PLAN
SCALE: 1/4" = 1'-0"