

VETERANS ADMINISTRATION MEDICAL CENTER, BUILDING 51
Gulfport Division, Biloxi
Gulfport
Harrison County
Mississippi

HABS No. MS-269- A

HABS

MS -269-A

PHOTOGRAPHS

WRITTEN HISTORICAL AND DESCRIPTIVE DATA

Historic American Buildings Survey
National Park Service
Southeast Region
Department of the Interior
Atlanta, Georgia 30303


ARCHITECTURAL DATA FORM

STATE Mississippi	COUNTY Harrison	TOWN OR VICINITY Gulfport
HISTORIC NAME OF STRUCTURE (INCLUDE SOURCE FOR NAME) VETERANS ADMINISTRATION MEDICAL CENTER, BUILDING 51		HABS NO. MS-269-A
SECONDARY OR COMMON NAMES OF STRUCTURE		
COMPLETE ADDRESS (DESCRIBE LOCATION FOR RURAL SITES) VA Medical Center (Gulfport Division) Building 51, Biloxi, MS 39531		
DATE OF CONSTRUCTION (INCLUDE SOURCE) 1928 (Government records)	ARCHITECT(S) (INCLUDE SOURCE) Veteran's Administration architects. No specific employee	
SIGNIFICANCE (ARCHITECTURAL AND HISTORICAL, INCLUDE ORIGINAL USE OF STRUCTURE) Architecturally the residences are nondescript, but classic, incorporating features and trim still being accepted from the pre-WWII period. The structure was constructed for use as a residence and has been used as such.		
STYLE (IF APPROPRIATE)		
MATERIAL OF CONSTRUCTION (INCLUDE STRUCTURAL SYSTEMS) The building is of stucco finish with an interior finish almost entirely of plaster on wood lath. The wood used in the building is long leaf yellow pine. The roof construction is slate tile.		
SITE AND DIMENSIONS OF STRUCTURE (SKETCHED FLOOR PLANS ON SEPARATE PAGES ARE ACCEPTABLE) See floor plan (attached)		
EXTERIOR FEATURES OF NOTE Slate tile roof.		
INTERIOR FEATURES OF NOTE (DESCRIBE FLOOR PLANS, IF NOT SKETCHED) See floor plan: Floors in this structure are wood tongue and groove and end matched. Trim on doors and windows is dadoed, original windows are wood double hung with weight chains and boxes. The buildings electrical service has fused panels with cambric covered rubber insulated wiring on knob and tube standoff insulators.		
MAJOR ALTERATIONS AND ADDITIONS WITH DATES None		
PRESENT CONDITION AND USE The building is in a deteriorated condition and is vacant at the present time.		
OTHER INFORMATION AS APPROPRIATE This building has been used to house staff employees at this medical center.		
SOURCES OF INFORMATION (INCLUDING LISTING ON NATIONAL REGISTER, STATE REGISTERS, ETC.) Government records. Original architectural drawings VAMC, Biloxi, MS 39531		
COMPILER, AFFILIATION Veterans Administration	DATE 10 September 1987	


VETERANS ADMINISTRATION MEDICAL CENTER,
 BUILDING 51
 HABS No. MS-269-A (Page 2)

BUILDING NUMBERS
B DESCRIPTION

- 1 MEDICAL ADMINISTRATION & HMCU
- 2 KITCHEN - DINING & ADMINISTRATIVE OFFICES
- 3 PSYCHIATRIC SERVICE L, WARD B
- 4 PSYCHIATRIC SERVICE A, WARD C
- 5 ALCOHOLIC TREATMENT WARD D
- 6 CENTRAL HEATING PLANT
- 7 WARDEN SHOP
- 8 ENGINEERING SHOPS & WAT
- 9 FLASCOPE
- 10 BUILDING MANAGEMENT - LOCKER ROOM
- 11 PSYCHIATRIC SERVICE WARD F
- 12 GATEHOUSE
- 13 GARAGE (3 car)
- 14 GARAGE (4 car)
- 15 MATERIAL STORAGE
- 16 SHOE STACK
- 17 FUEL OIL TANK
- 18 ENGINEERING STORAGE
- 19 STAFF SINGLE QUARTERS
- 20 PAVILION
- 21 PAVILION CORR & ID THERAPY, MCV
- 22 GENERAL STORAGE
- 23 LAUNDRY
- 24 PSYCHIATRIC SERVICE L, WARD B
- 25 CHAPEL
- 26 ADMINISTRATION BUILDING
- 27 SIPHON CHAMBER (washroom)
- 28 SEDIMENTATION CHAMBER (washroom)
- 29 THERAPEUTIC EXERCISE CLINIC BUILDING
- 30 TRANSCLOSURE
- 31 STAFF SINGLE QUARTERS (recreational area)
- 32 BUILDING MANAGEMENT STORAGE
- 33 OCCUPATIONAL THERAPY BUILDING
- 34 WATER TANK & TOWER
- 35 SPECIAL SERVICES BUILDING
- 36 BUS STOP SHELTER
- 37 SWITCH HOUSE
- 38 COOLING TOWER
- 39 201
- 40 202
- 41 203
- 838 1000

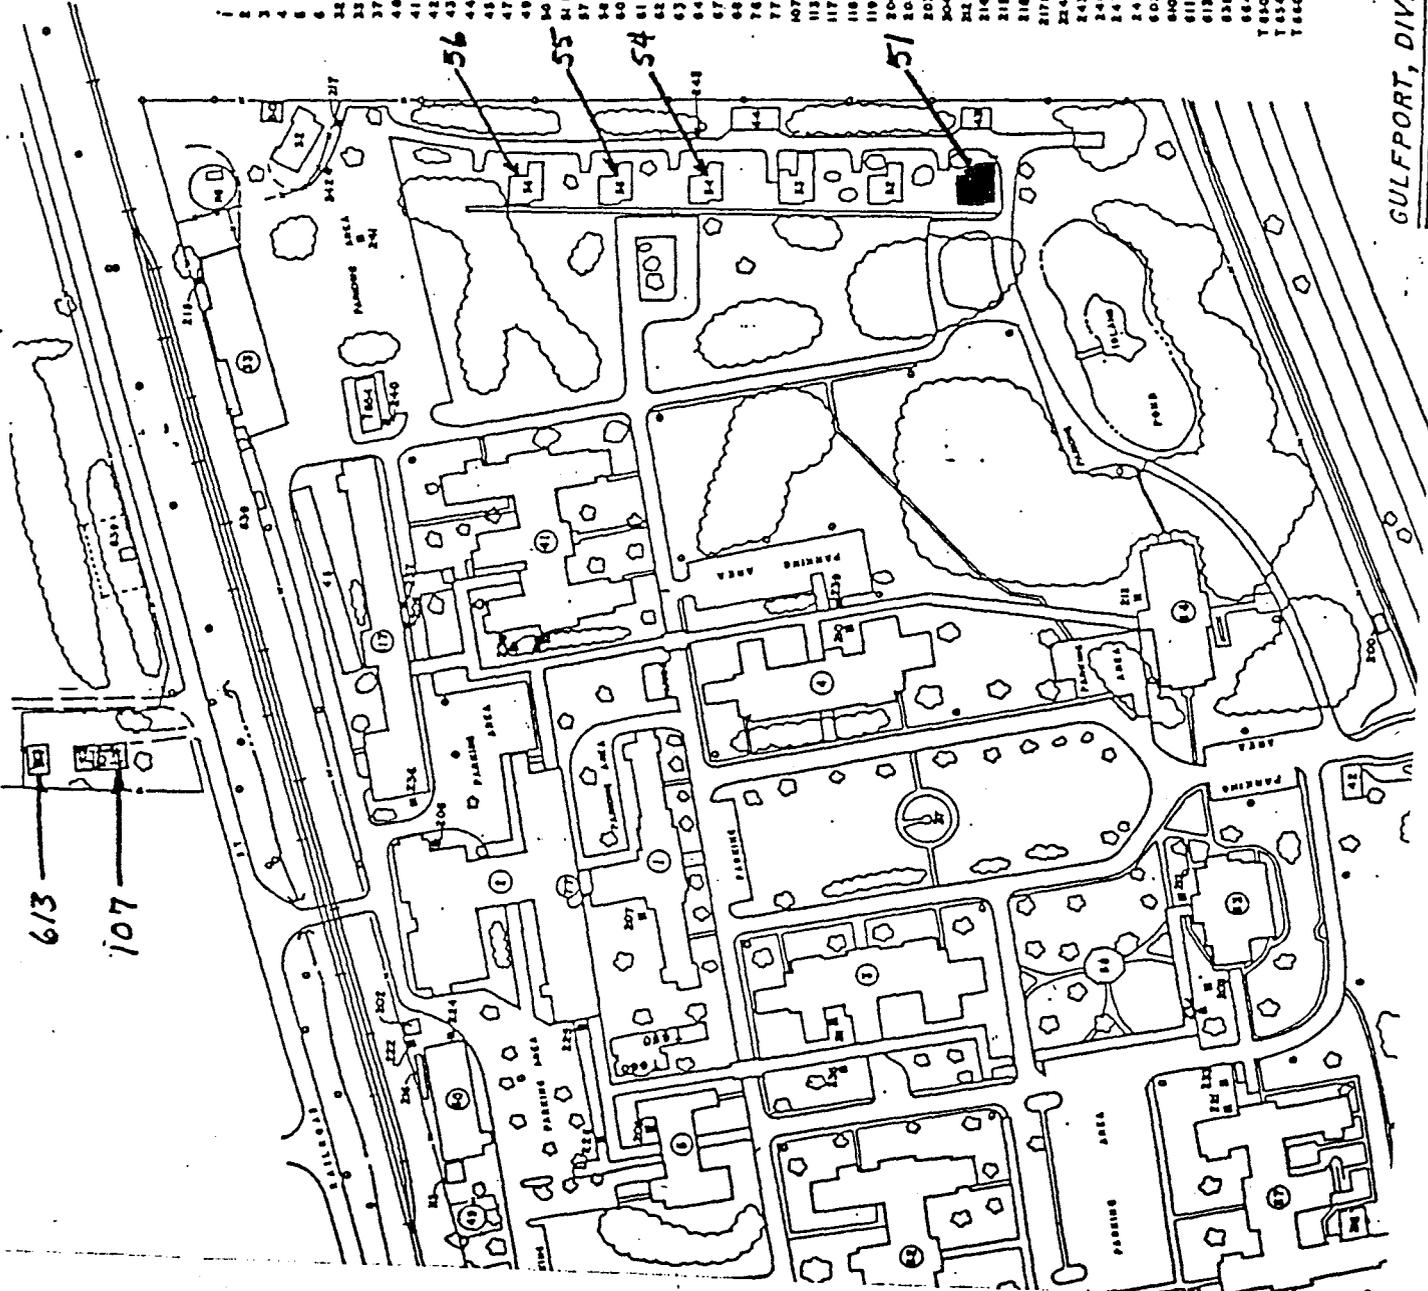

GULFPORT, DIVISION

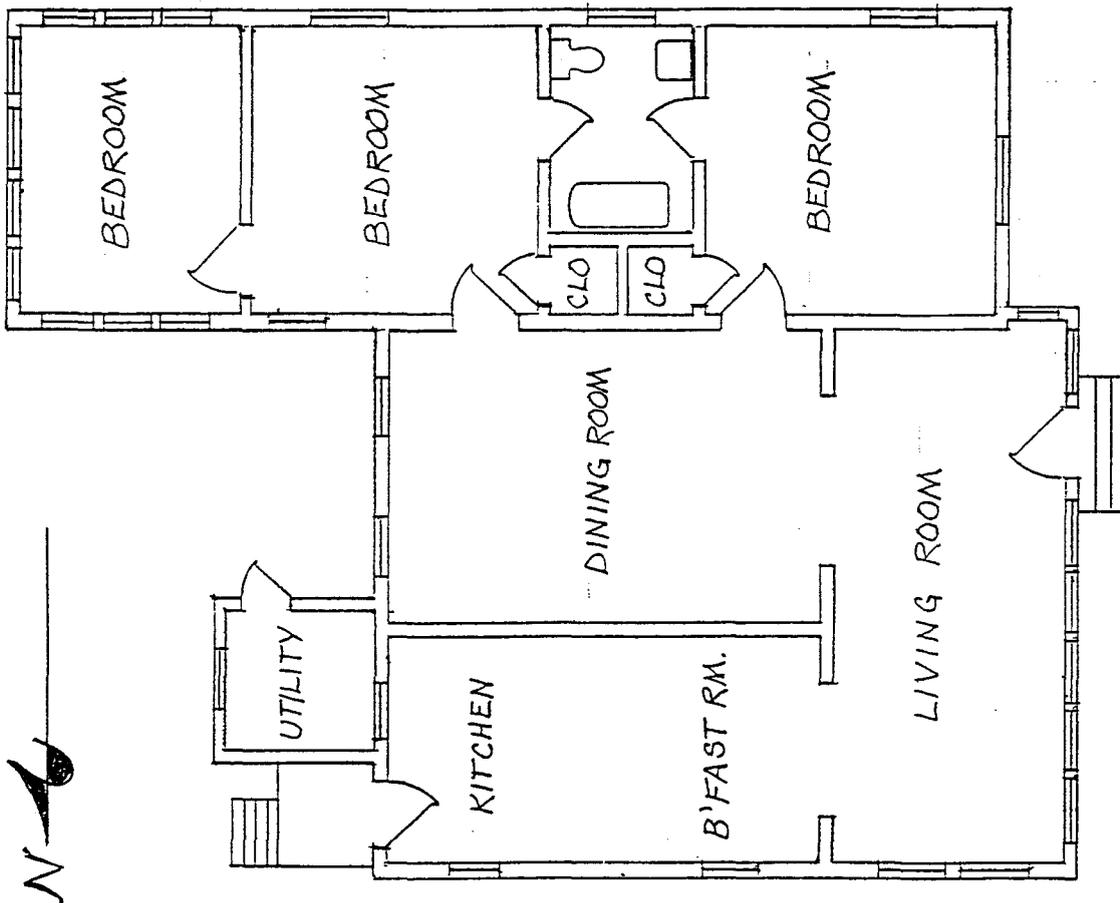

FLOOR PLAN - QUARTERS NO. 51, 54, 55, 56

VA MEDICAL CENTER - GULFPORT

SCALE: 1/8" = 1'-0"