

119 MAIN STREET (Commercial)  
Tarboro  
Edgecombe County  
North Carolina

HABS No. NC-350

HABS

NC-350

**PHOTOGRAPHS**

**WRITTEN HISTORICAL AND DESCRIPTIVE DATA**

**Historic American Buildings Survey  
National Park Service  
Southeast Region  
Department of the Interior  
Atlanta, Georgia 30303**

ARCHITECTURAL DATA FORM


TATE North Carolina		COUNTY Edgecombe	TOWN OR VICINITY Tarboro
HISTORIC NAME OF STRUCTURE (INCLUDE SOURCE FOR NAME) 119 Main Street (Town of Tarboro)			HABS NO. NC-350
SECONDARY OR COMMON NAMES OF STRUCTURE Building in the 100 Block of Main Street, Downtown			
COMPLETE ADDRESS (DESCRIBE LOCATION FOR RURAL SITES) 119 Main Street, Tarboro, NC 27886-0220			
DATE OF CONSTRUCTION (INCLUDE SOURCE) 1901-1908 - National Register of Historic Places Inventory - Nomination Form		ARCHITECT(S) (INCLUDE SOURCE) n/a	
SIGNIFICANCE (ARCHITECTURAL AND HISTORICAL, INCLUDE ORIGINAL USE OF STRUCTURE) Commercial structure used for retail purposes			
STYLE (IF APPROPRIATE) n/a			
MATERIAL OF CONSTRUCTION (INCLUDE STRUCTURAL SYSTEMS) Brick and stucco			
SHAPE AND DIMENSIONS OF STRUCTURE (SKETCHED FLOOR PLANS ON SEPARATE PAGES ARE ACCEPTABLE) See attached			
EXTERIOR FEATURES OF NOTE Brick corbeled panels, simple detail			
INTERIOR FEATURES OF NOTE (DESCRIBE FLOOR PLANS, IF NOT SKETCHED) None			
MAJOR ALTERATIONS AND ADDITIONS WITH DATES Rear additions - cinder block and brick ca. 1940-1955			
PRESENT CONDITION AND USE Vacant - dilapidated			
OTHER INFORMATION AS APPROPRIATE None			
SOURCES OF INFORMATION (INCLUDING LISTING ON NATIONAL REGISTER, STATE REGISTERS, ETC.) National Register of Historic Places Inventory - Nomination Form			
COMPILER, AFFILIATION John White, Town of Tarboro, Property Owner			DATE August 10, 1987



MAIN STREET


C.S. MOORE

LOT AREA - 2650 SQ. FT.

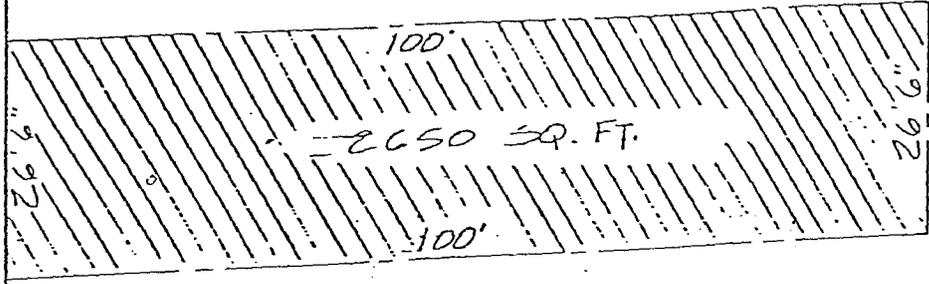


FRAUCIS P. JENKINS &  
MIDDELIVE J. HOWARD

PROPERTY OF  
ANN SMITH TOWN OF TARBORO  
BOOK 397 PAGE 81  
119 MAIN ST  
SCALE: 1" = 20'  
BY: LC 11-29-78

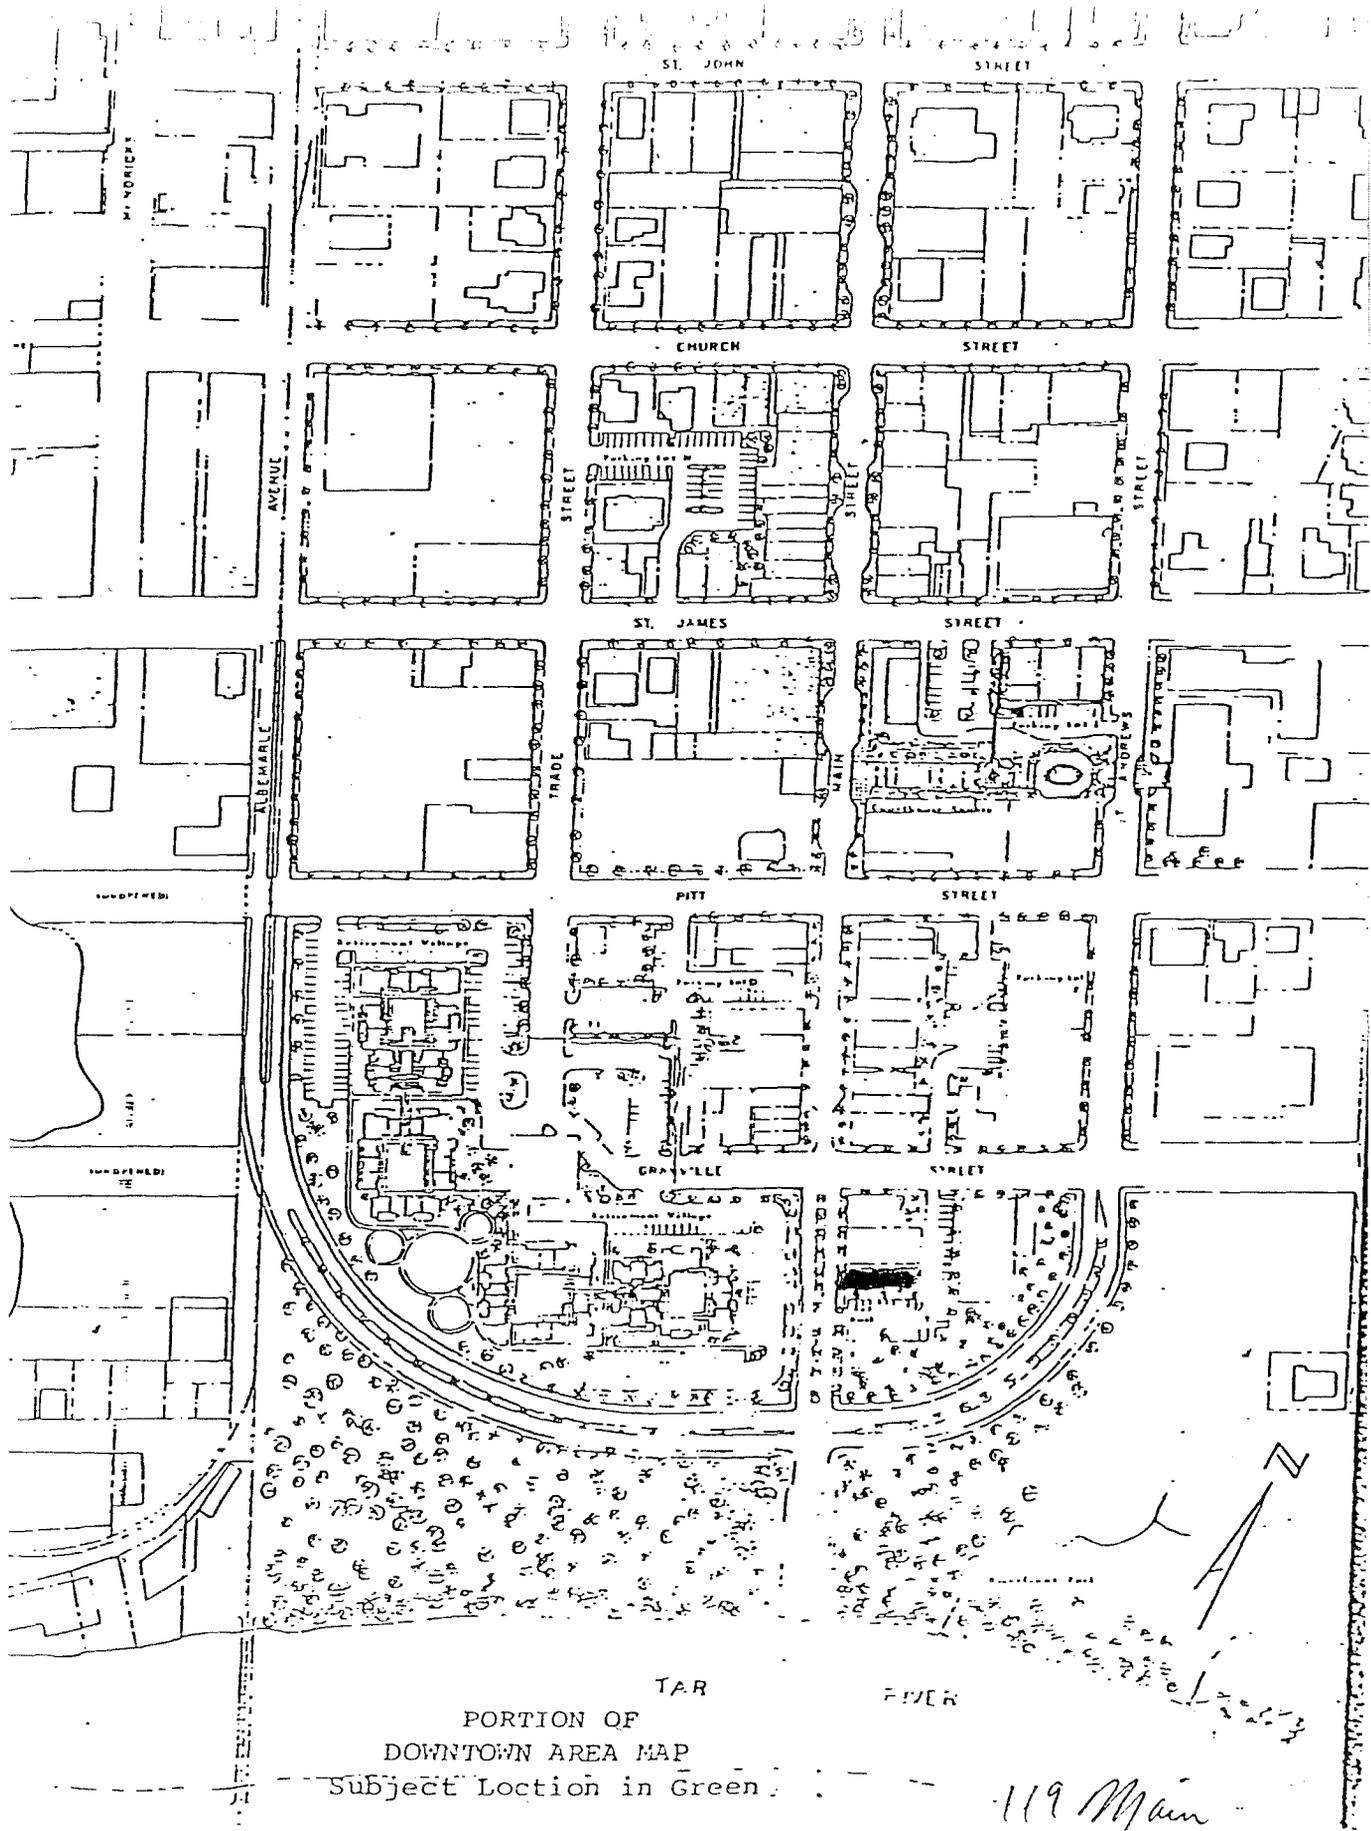

PORTION OF  
DOWNTOWN AREA MAP  
Subject Location in Green

119 Main

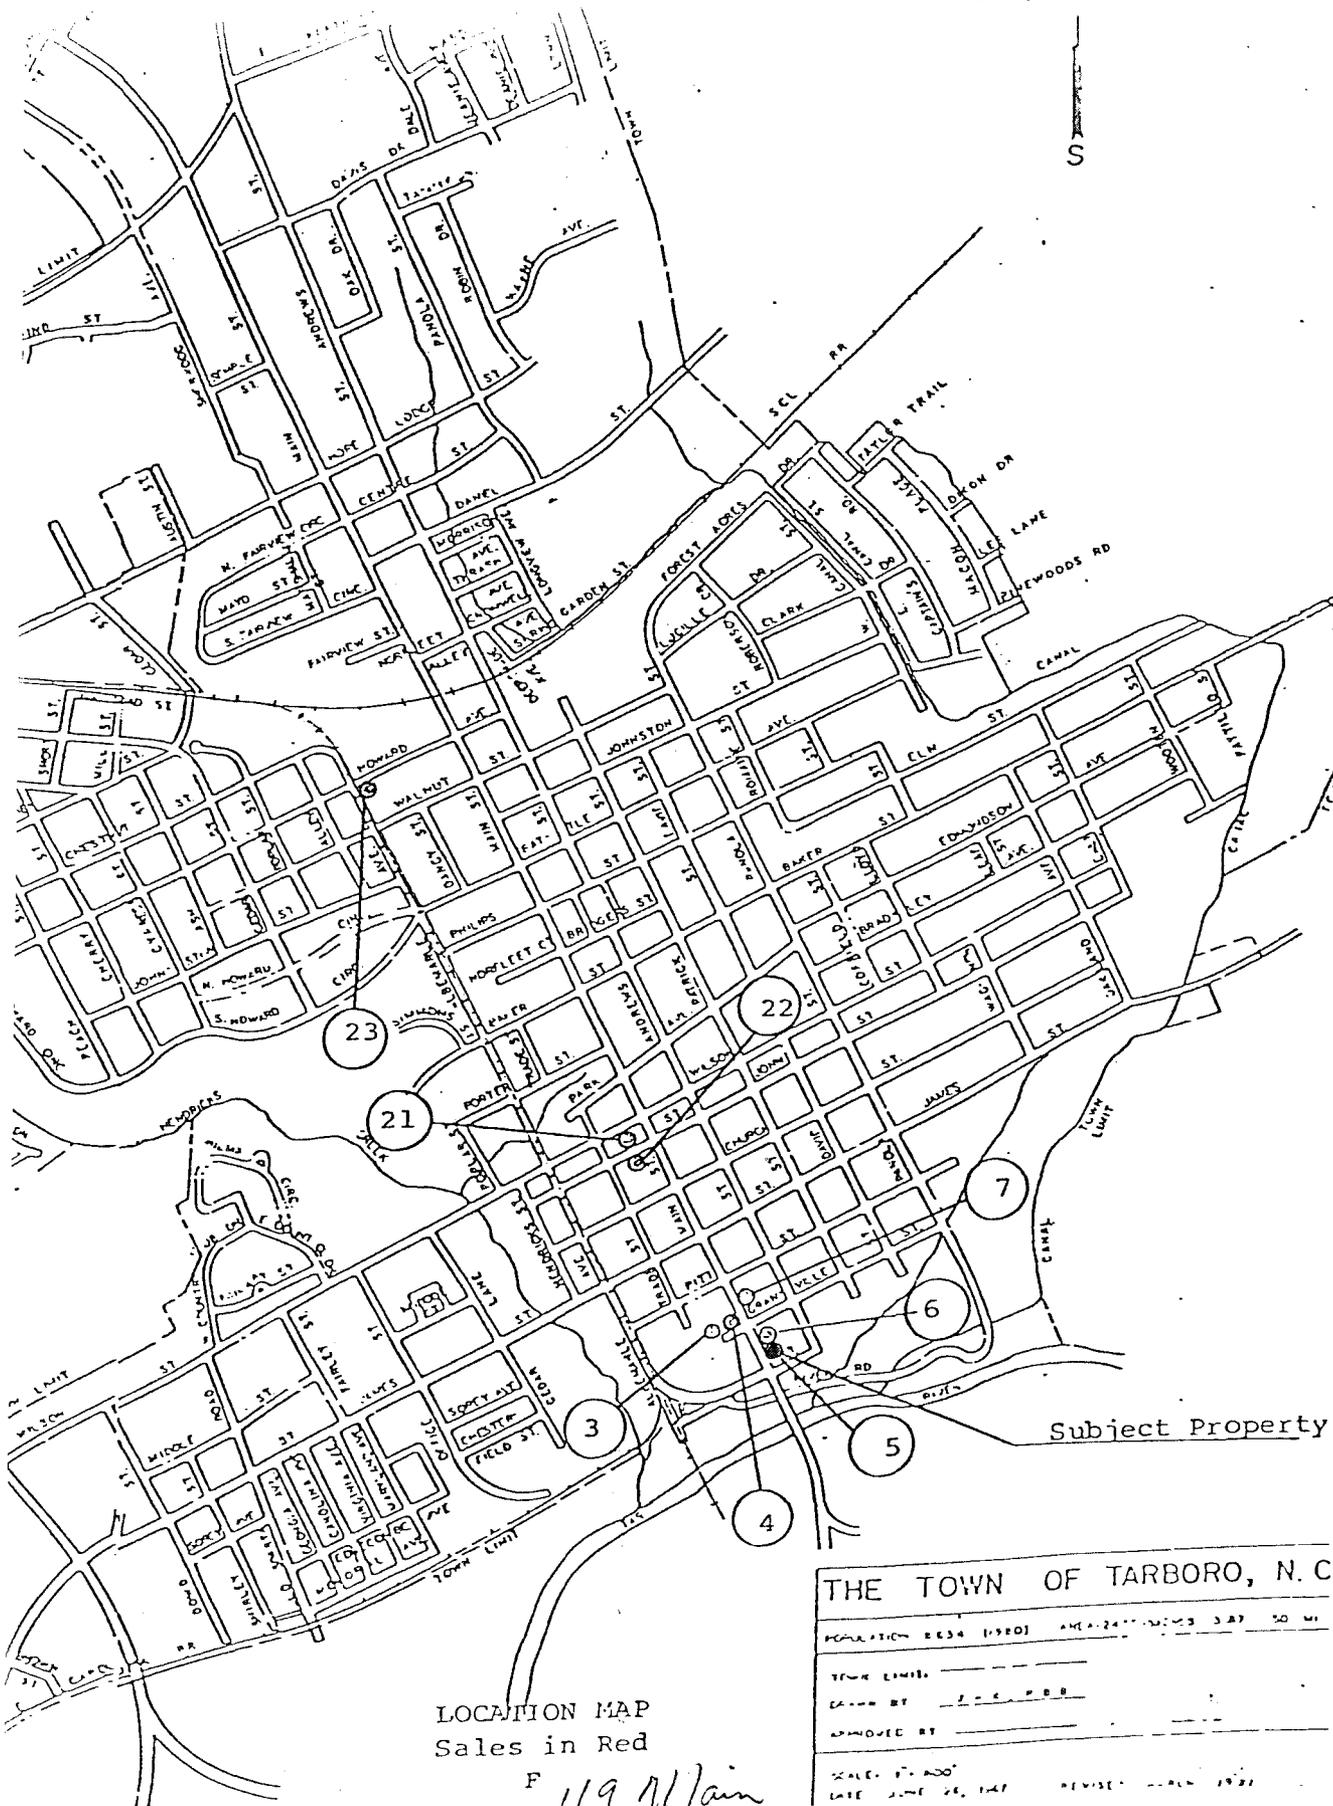

LOCATION MAP  
 Sales in Red  
 F 119 Main

THE TOWN OF TARBORO, N. C.	
POPULATION 1954 (1950)	AREA 24.11 SQ. MI. 3.87 SQ. MI.
TOWN LIMITS	---
DRAWN BY	J. C. P. B.
APPROVED BY	---
SCALE 1" = 400'	REVISED
DATE JUNE 26, 1947	1952