

125-127 MAIN STREET (Commercial)
Tarboro
Edgecombe County
North Carolina

HABS No. NC-352

HABS
NC-352

PHOTOGRAPHS

WRITTEN HISTORICAL AND DESCRIPTIVE DATA


Historic American Buildings Survey
National Park Service
Southeast Region
Department of the Interior
Atlanta, Georgia 30303

ARCHITECTURAL DATA FORM

STATE North Carolina		COUNTY Edgecombe	TOWN OR VICINITY Tarboro
HISTORIC NAME OF STRUCTURE (INCLUDE SOURCE FOR NAME) 125-127 Main Street (Town of Tarboro)			HABS NO. NC-352
SECONDARY OR COMMON NAMES OF STRUCTURE Building in the 100 Block of Main Street, Downtown			
COMPLETE ADDRESS (DESCRIBE LOCATION FOR RURAL SITES)- 125-127 Main Street, Tarboro, NC 27886			
DATE OF CONSTRUCTION (INCLUDE SOURCE) 1884-1890 - National Register of Historic Places Inventory - Nomination Form		ARCHITECT(S) (INCLUDE SOURCE) n/a	
SIGNIFICANCE (ARCHITECTURAL AND HISTORICAL, INCLUDE ORIGINAL USE OF STRUCTURE) Used as a carriage factory and for commercial, retail purposes			
STYLE (IF APPROPRIATE) None			
MATERIAL OF CONSTRUCTION (INCLUDE STRUCTURAL SYSTEMS) Brick and stucco			
SHAPE AND DIMENSIONS OF STRUCTURE (SKETCHED FLOOR PLANS ON SEPARATE PAGES ARE ACCEPTABLE) See attached			
EXTERIOR FEATURES OF NOTE 2-story brick twin commercial building with brick detail including window labels, pilasters and cornice			
INTERIOR FEATURES OF NOTE (DESCRIBE FLOOR PLANS, IF NOT SKETCHED) None			
MAJOR ALTERATIONS AND ADDITIONS WITH DATES None			
PRESENT CONDITION AND USE Vacant - dilapidated			
OTHER INFORMATION AS APPROPRIATE None			
SOURCES OF INFORMATION (INCLUDING LISTING ON NATIONAL REGISTER, STATE REGISTERS, ETC.) National Register of Historic Places Inventory - Nomination Form			
COMPILER, AFFILIATION John White, Town of Tarboro, Property Owner			DATE August 10, 1987


GRANVILLE ST

MAIN ST

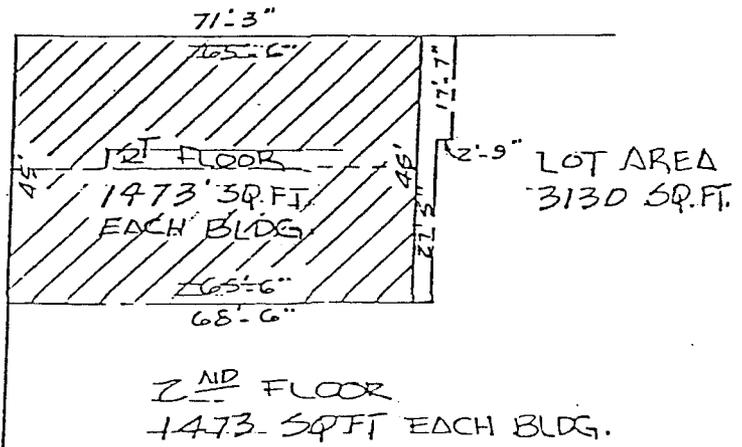

SKETCH OF SUBJECT PROPERTY

Town of Tarboro
Book 929, Page 306
125-127 Main Street

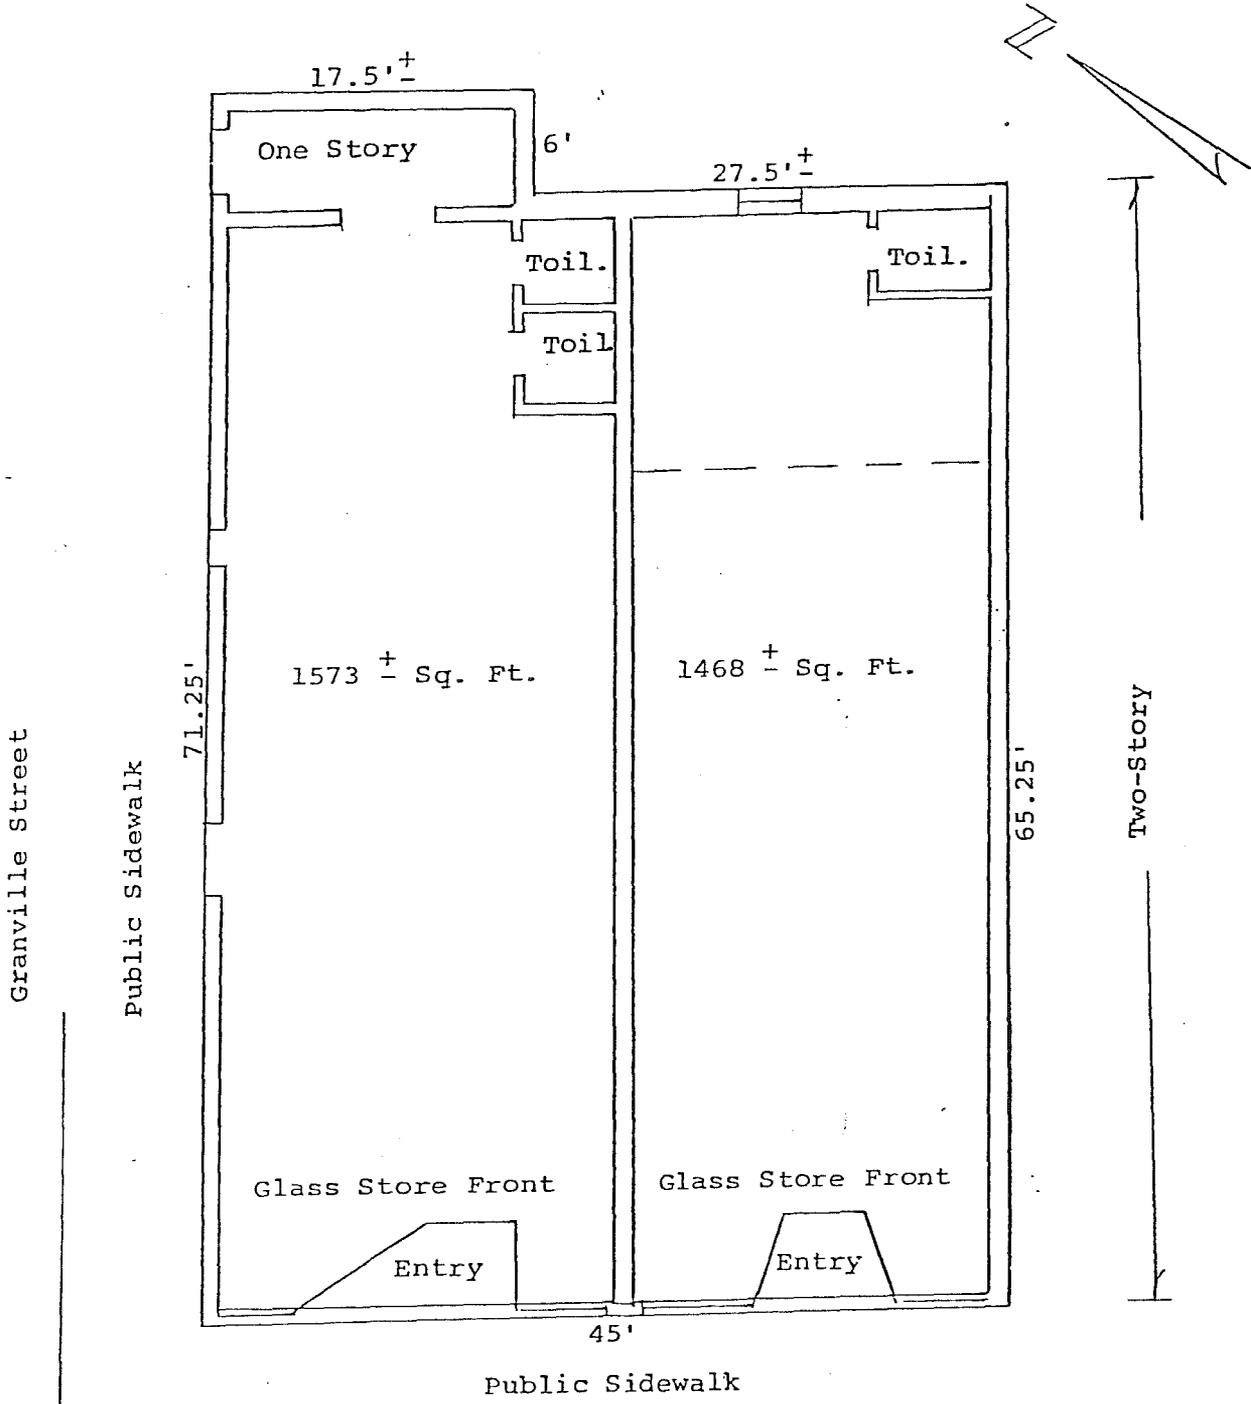


125-127 Main Street
 SKETCH OF GROUND FLOOR OF SUBJECT BUILDING
 (Not to Scale)

Ground Floor 3041 Sq. Ft.
 Second Floor 2936 Sq. Ft.

WHEELS REAL ESTATE SERVICE
 GREENVILLE, NORTH CAROLINA

DIVISION

MAIN ST.

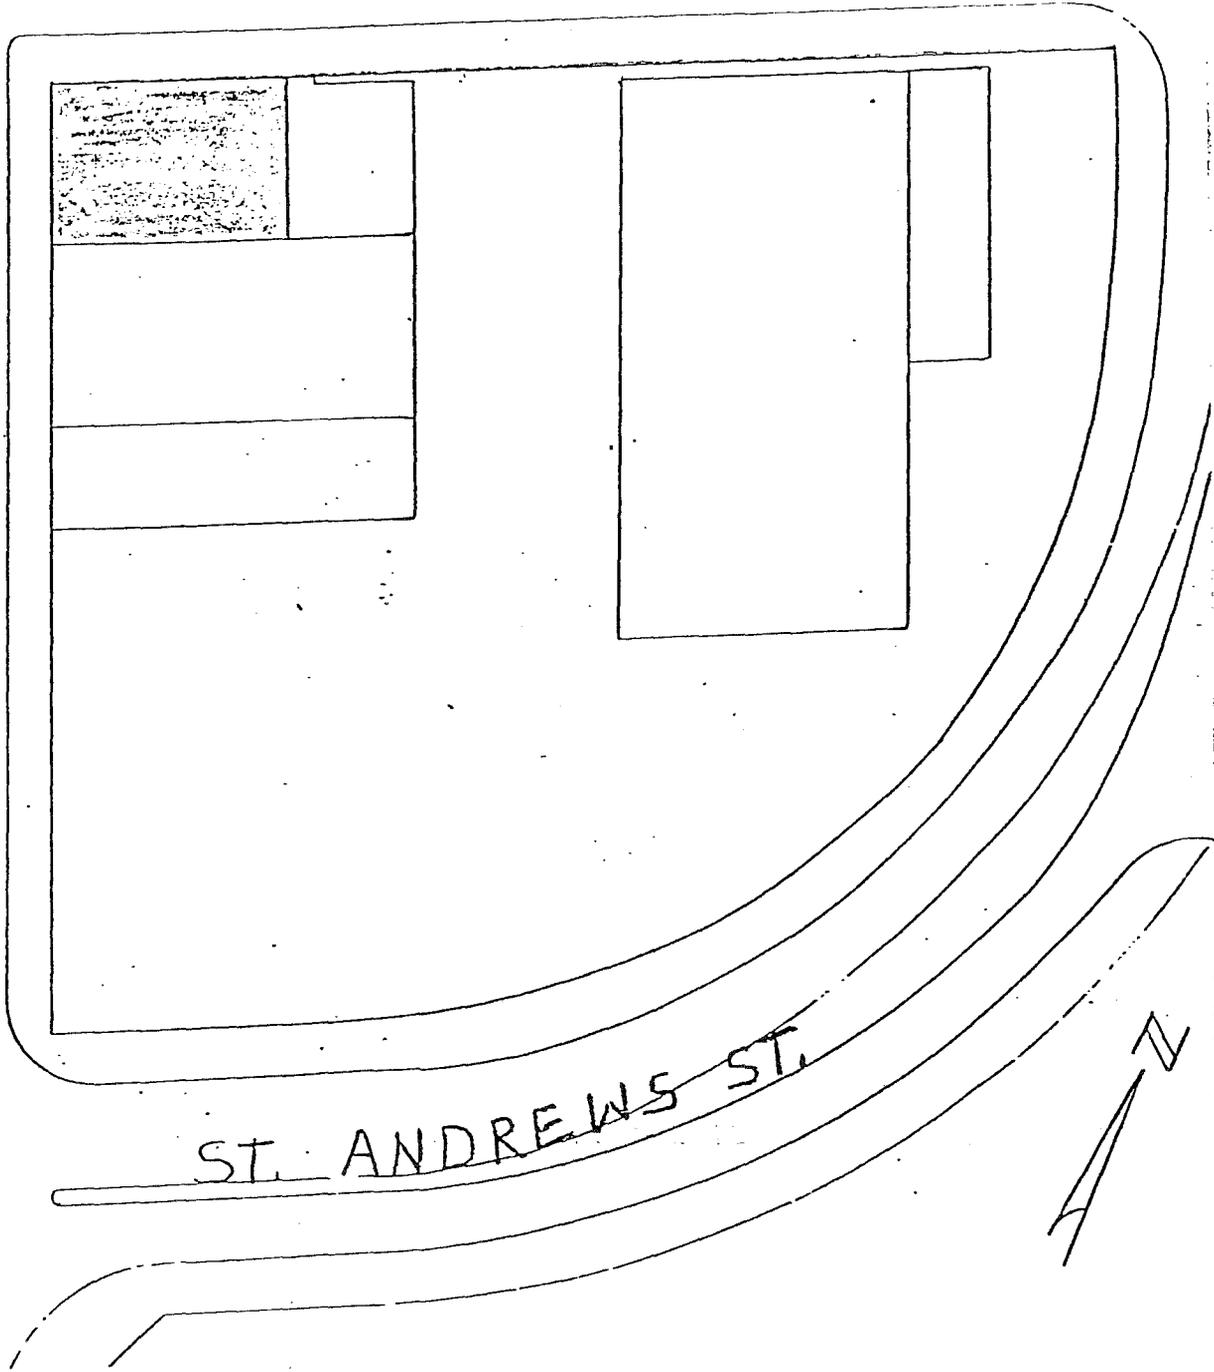


ST. ANDREWS ST.

PARTIAL PRINT OF DOWNTOWN AREA MAP
Subject Property - Green


E

125-127 Main

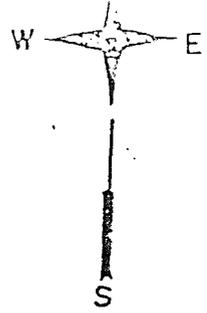

LOCATION MAP

Sales in Red
-F-

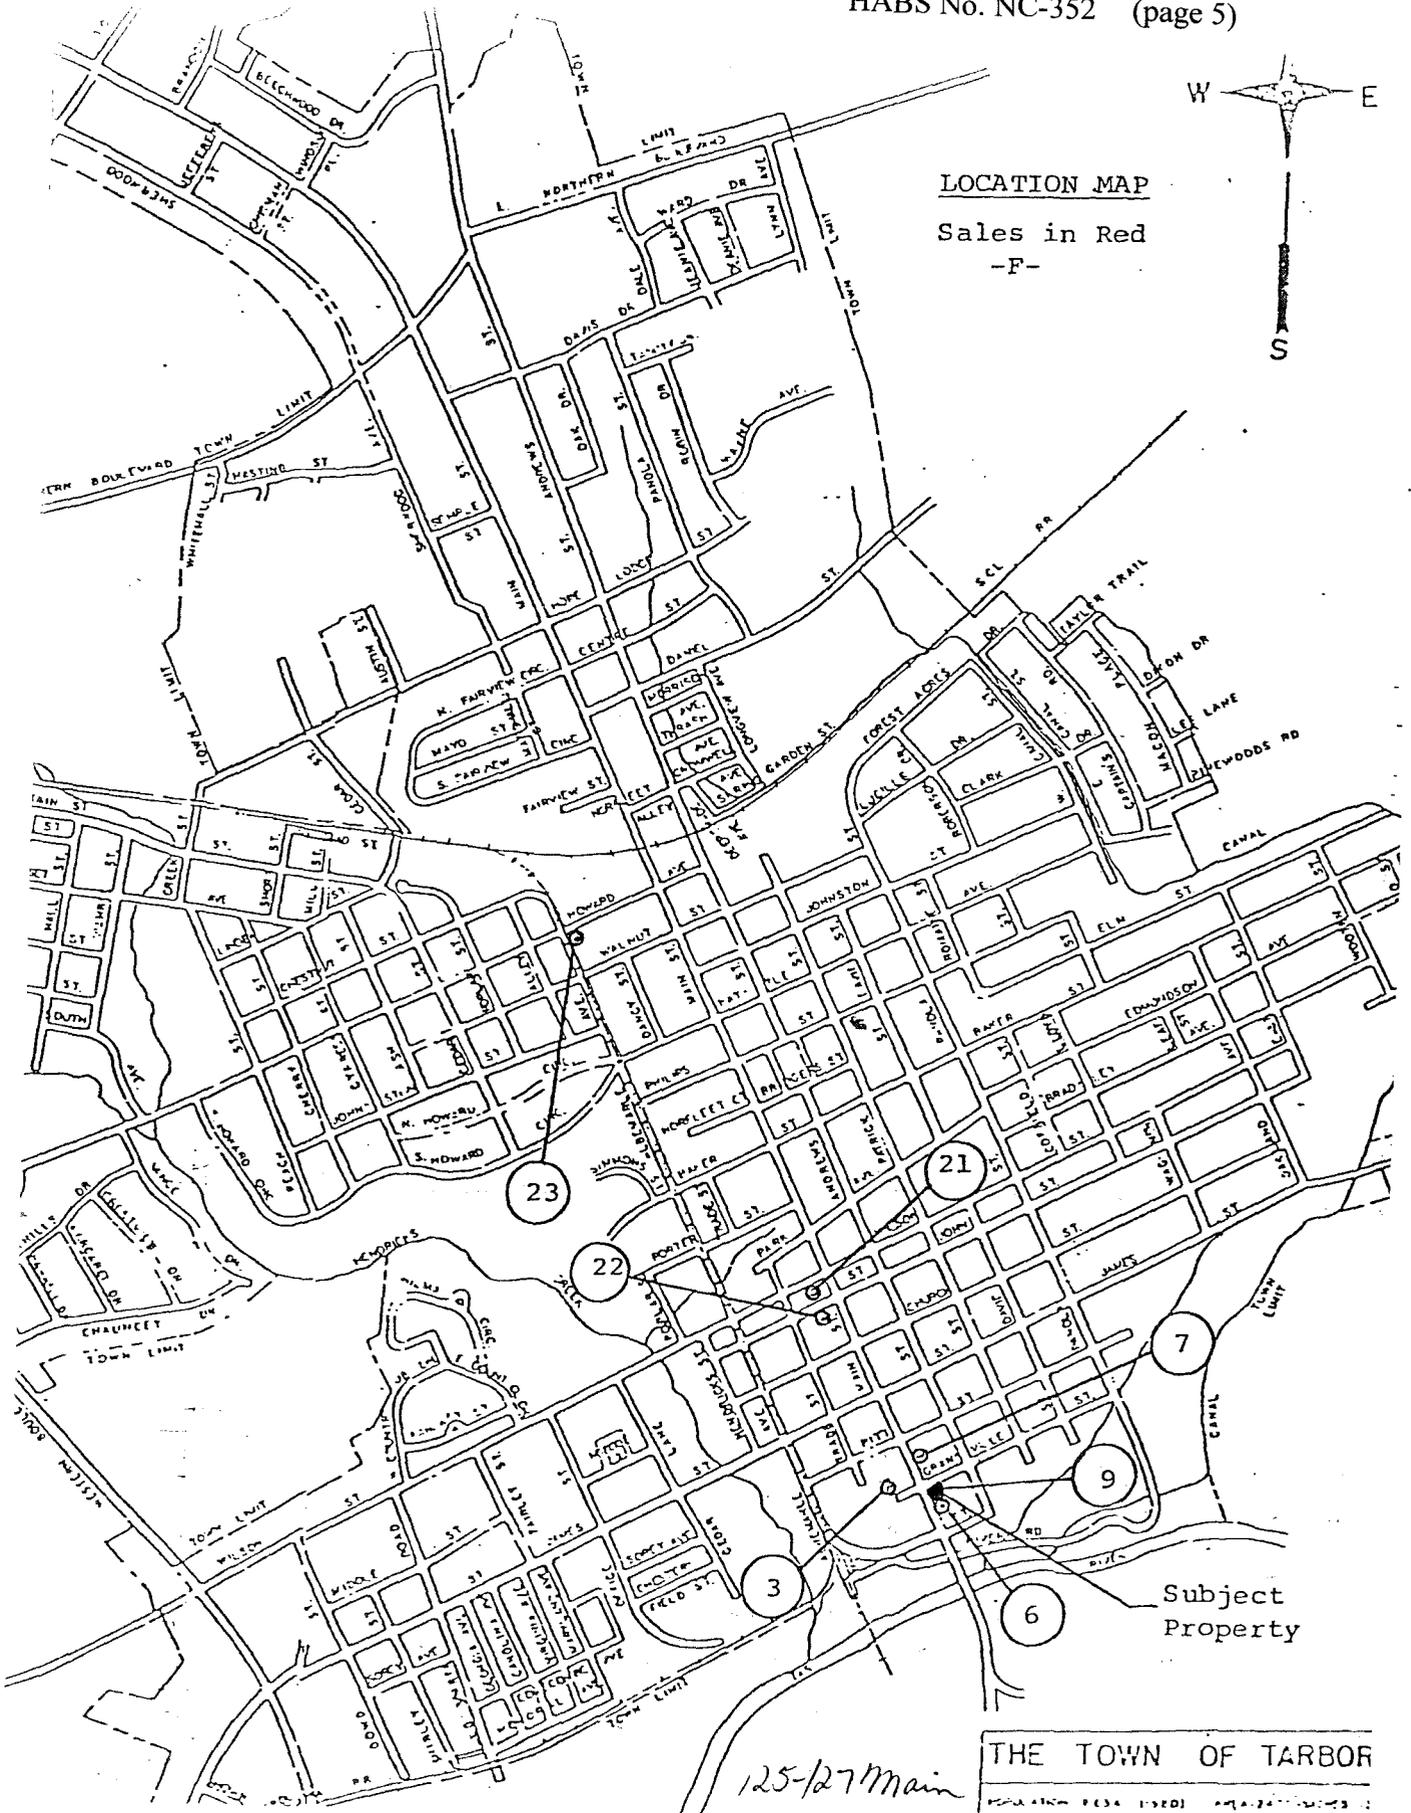

THE TOWN OF TARBOR
REVISION 03-24-1980