

# HISTORIC AMERICAN ENGINEERING RECORD

## INDEX TO PHOTOGRAPHS

### **HOBOKEN AVENUE VIADUCT, STATE RTE. 139**

HAER NJ-140

(Route 1 Extension, Structure No. 0904-152)

Jersey City

Hudson County

New Jersey

Photographers: Thomas Flagg and Gerald Weinstein

Date: April-June 2003

- NJ-140 -1 Elevation View Looking North at the Entrance to the Hoboken Viaduct under Palisade Avenue.
- NJ-140 -2 General View of Structure in its Setting Looking Northwest on Hoboken Avenue from North Side of Palisade Avenue at the Upper Level. View Shows the Ventilation Grid in the Median.
- NJ-140 -3 Detail View Looking North from the Southwest Corner of the Intersection of Palisade and Hoboken Avenues on the Upper Level. Shows Typical Standard-design Concrete Balustrade on South Side of Upper Level, and Below That the Ventilation Openings in the South Elevation of the Lower Level.
- NJ-140 -4 View from the Upper Level Looking Northwest from the Intersection of Hoboken Avenue and Oakland Avenue Showing Concrete Retaining Wall and Ventilation Area on the South Side of the Hoboken Viaduct.
- NJ-140 -5 View Looking West from the North Side of the Lower Level Roadway, Showing Cross Girders of Hoboken Viaduct. Ventilation Openings on South Side of Highway at Left and Ventilator Bays Above. Access Is from a Stairway Located in Median North of Oakland Avenue.
- NJ-140 -6 View Looking South from Same Point as NJ-140-5, Showing Cross Girders of Hoboken Viaduct, and Light from Openings in Median Above Roadway.
- NJ-140 -7 View Looking Southeast on Upper Level From Near Intersection of State Highway and Collard Street. View Shows the Expansion Joint in Upper Level Where Lower Level Curves Breaks Out From Under Upper Level.

HOBOKEN AVENUE VIADUCT, STATE RTE. 139  
(Route 1 Extension, Structure No. 0904-152)  
HAER No. NJ-140  
Index to Photographs  
(page 2)

- NJ-140 -8 Detail View Looking Southwest and down from the Upper Level of the Hoboken Viaduct at its West End Near Intersection of State Highway and Collard Street. Showing Cross Girders Supporting Upper Level with Lower Level Breaking Out Below.
- NJ-140-9 Photographic Copy of Aerial View Looking North at Hoboken Viaduct in its Setting in Jersey City. The Viaduct Is Identified by the Two Parallel Roadways Carrying Hoboken Avene and State Highway from the Bottom Right Corner Upward to Toward the Left Side of the Photo. Original Photograph and negative at New Jersey State Archives, Department of State from the Collection of Department of Transportation, Ca. 1920-1979 Photographs Filed by Subject, Box 9, Jersey City Aerial Views Folder, Undated.
- NJ-140-10 Photographic Copy of Plan Sheet Drawing #C-313 for Route No. 1 Extension: Plan of Roadways Sta. 147+91.0 To Sta. 154+74.0. Date: August 19, 1925. New Jersey Department of Transportation.
- NJ-140-11 Photographic Copy of Plan Sheet Drawing #C 210 for Route No. 1 Extension: Plan of Roadways Sta. 127+25 To Sta. 132+00. Date: May 19, 1925. New Jersey Department of Transportation.
- NJ-140-12 Photographic Copy of Plan Sheet Drawing #C 209-A for Route No. 1 Extension: Plan of Roadways Sta. 122+75 To Sta. 127+25. Date: December 1, 1926. New Jersey Department of Transportation.
- NJ-140-13 Photographic Copy of Plan Sheet Drawing #C 220 for Route No. 1 Extension: Typical South Elevations. Date: May 19, 1925. New Jersey Department of Transportation.
- NJ-140-14 Photographic Copy of Plan Sheet Drawing #C 221 for Route No. 1 Extension: Concrete Details and Reinforcing. Date: May 19, 1925. New Jersey Department of Transportation.


**HOBOKEN AVENUE VIADUCT, STATE RTE. 139**

(Route 1 Extension, Structure No. 0904-152)

HAER No. NJ-140

Key to Photographs


(Page 3)

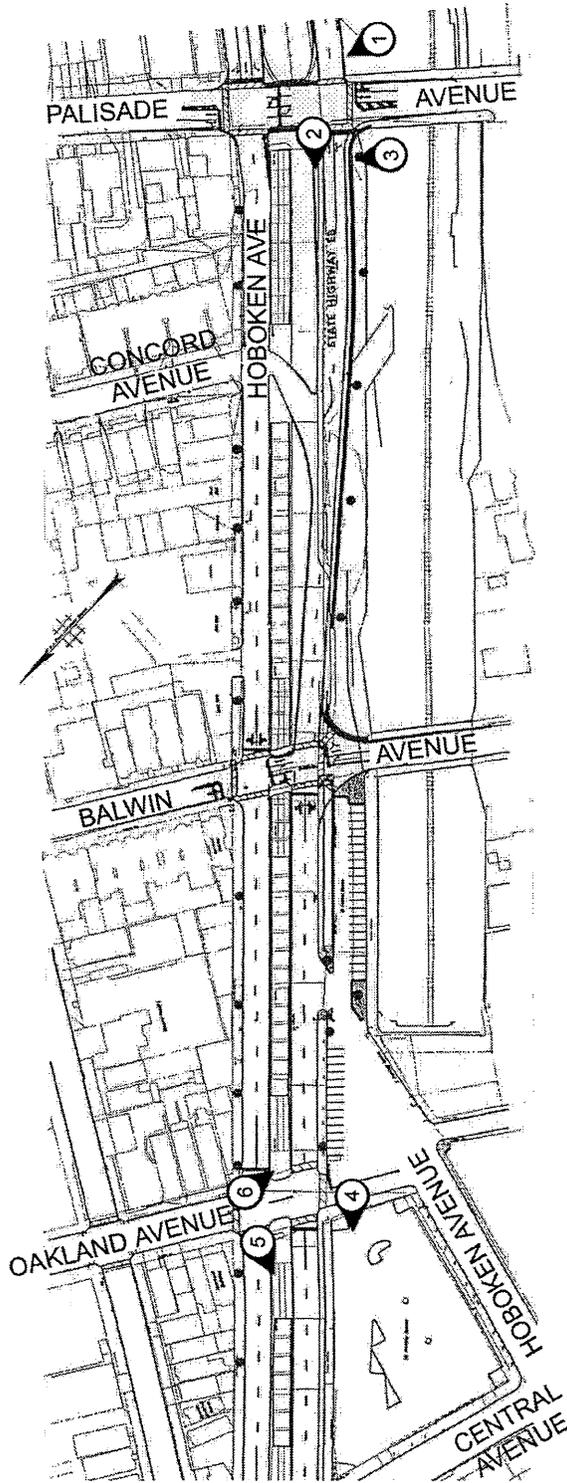

Existing General Plan East Section

SCALE APPROX. 1"=330'

**HOBOKEN VIADUCT, STATE RTE. 139**  
(Route 1 Extension, Structure No. 0904-152)  
HAER No. NJ-140  
Key to Photographs  
(Page 4)

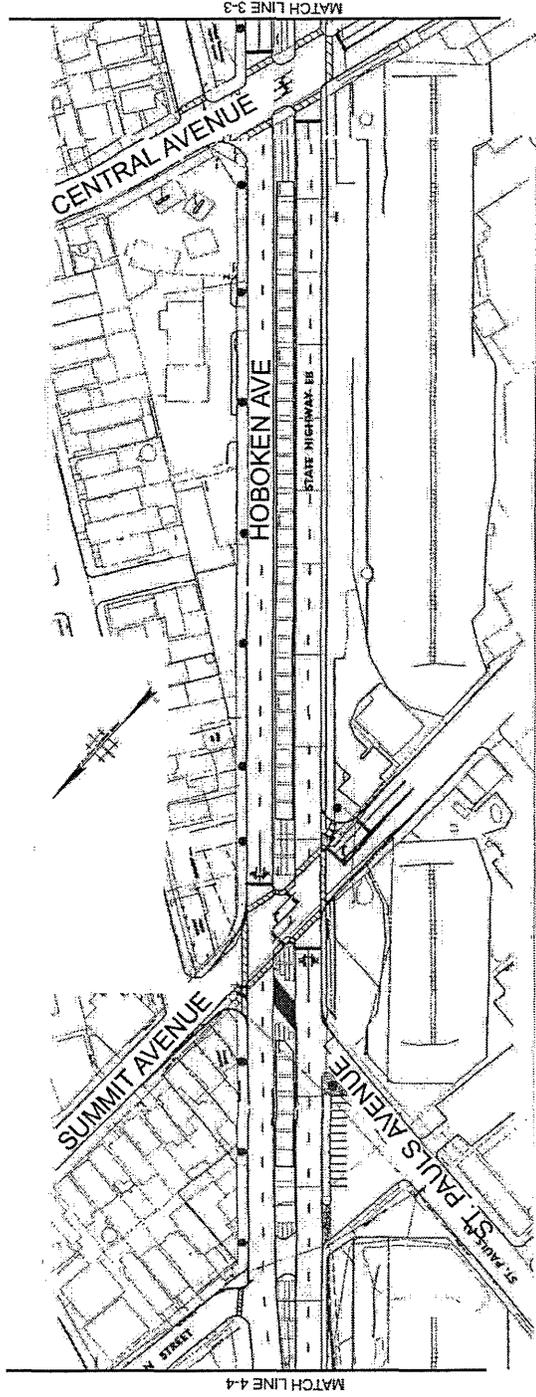

Existing General Plan Center Section

SCALE APPROX. 1"=330'


**HOBOKEN AVENUE VIADUCT, STATE RTE. 139**

(Route 1 Extension, Structure No. 0904-152)

HAER No. NJ-140

Key to Photographs

(Page 5)

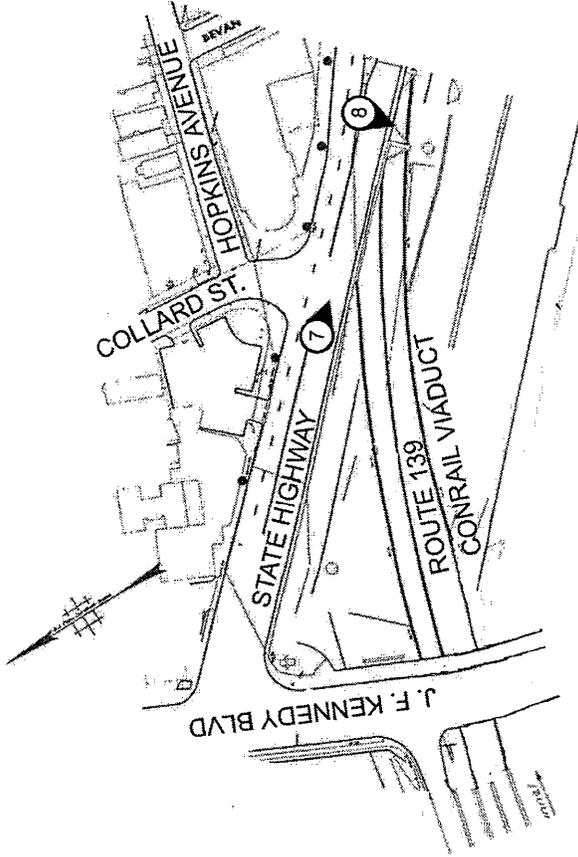

Existing General Plan West Section

SCALE APPROX. 1"=330'