

HISTORIC AMERICAN ENGINEERING RECORD

INDEX TO PHOTOGRAPHS

PLATTSBURGH AIR FORCE BASE,
AIRMEN DORMITORY
(Plattsburgh Air Force Base, Building No. 1880)
New York Road
Plattsburgh
Clinton County
New York

HAER No. NY-326-CZ


Clayton B. Fraser, Photographer, Fraserdesign, 2000 (Photographs 1-12)
Randy DePuy, Photographer, ProLabs, 2003 (Photograph 13)

- NY-326-CZ-1 WEST (FRONT) AND NORTH (SIDE) ELEVATIONS OF BUILDING. VIEW TO EAST.
- NY-326-CZ-2 SOUTH (SIDE) AND WEST (FRONT) ELEVATIONS OF BUILDING. VIEW TO NORTH.
- NY-326-CZ-3 EAST (REAR) AND SOUTH (SIDE) ELEVATIONS OF BUILDING. VIEW TO NORTHWEST.
- NY-326-CZ-4 EAST (REAR) AND NORTH (SIDE) ELEVATIONS OF BUILDING. VIEW TO SOUTHWEST.
- NY-326-CZ-5 NORTH (SIDE) AND EAST (REAR) ELEVATIONS OF BUILDING. VIEW TO SOUTH.
- NY-326-CZ-6 NORTH (SIDE) AND EAST (REAR) ELEVATIONS OF BUILDING. VIEW TO SOUTH.
- NY-326-CZ-7 NORTH (SIDE) AND WEST (FRONT) ELEVATIONS OF BUILDING. VIEW TO SOUTHEAST.
- NY-326-CZ-8 DETAIL OF MAIN ENTRANCE ON WEST (FRONT) ELEVATION OF BUILDING. VIEW TO NORTHEAST.
- NY-326-CZ-9 INTERIOR OF FIRST FLOOR OFFICE. VIEW TO NORTHWEST.
- NY-326-CZ-10 INTERIOR OF FIRST FLOOR KITCHEN/LAUNDRY ROOM. VIEW TO SOUTHEAST.
- NY-326-CZ-11 INTERIOR OF FIRST FLOOR RECREATION ROOM. VIEW TO SOUTHEAST.
- NY-326-CZ-12 INTERIOR OF SECOND FLOOR CORRIDOR. VIEW TO SOUTHEAST.


PLATTSBURGH AIR FORCE BASE,
AIRMEN DORMITORY
(Plattsburgh Air Force Base, Building No. 1880)
HAER No. NY-326-CZ
Index to Photographs
(Page 2)

NY-326-CZ-13 INTERIOR OF TYPICAL DORMITORY ROOM ON THIRD FLOOR. VIEW TO
NORTHEAST.

PLATTSBURGH AIR FORCE BASE,
AIRMEN DORMITORY
(Plattsburgh Air Force Base, Building No. 1880)
HAER No. NY-326-CZ
Key to Photographs
(Page 3)

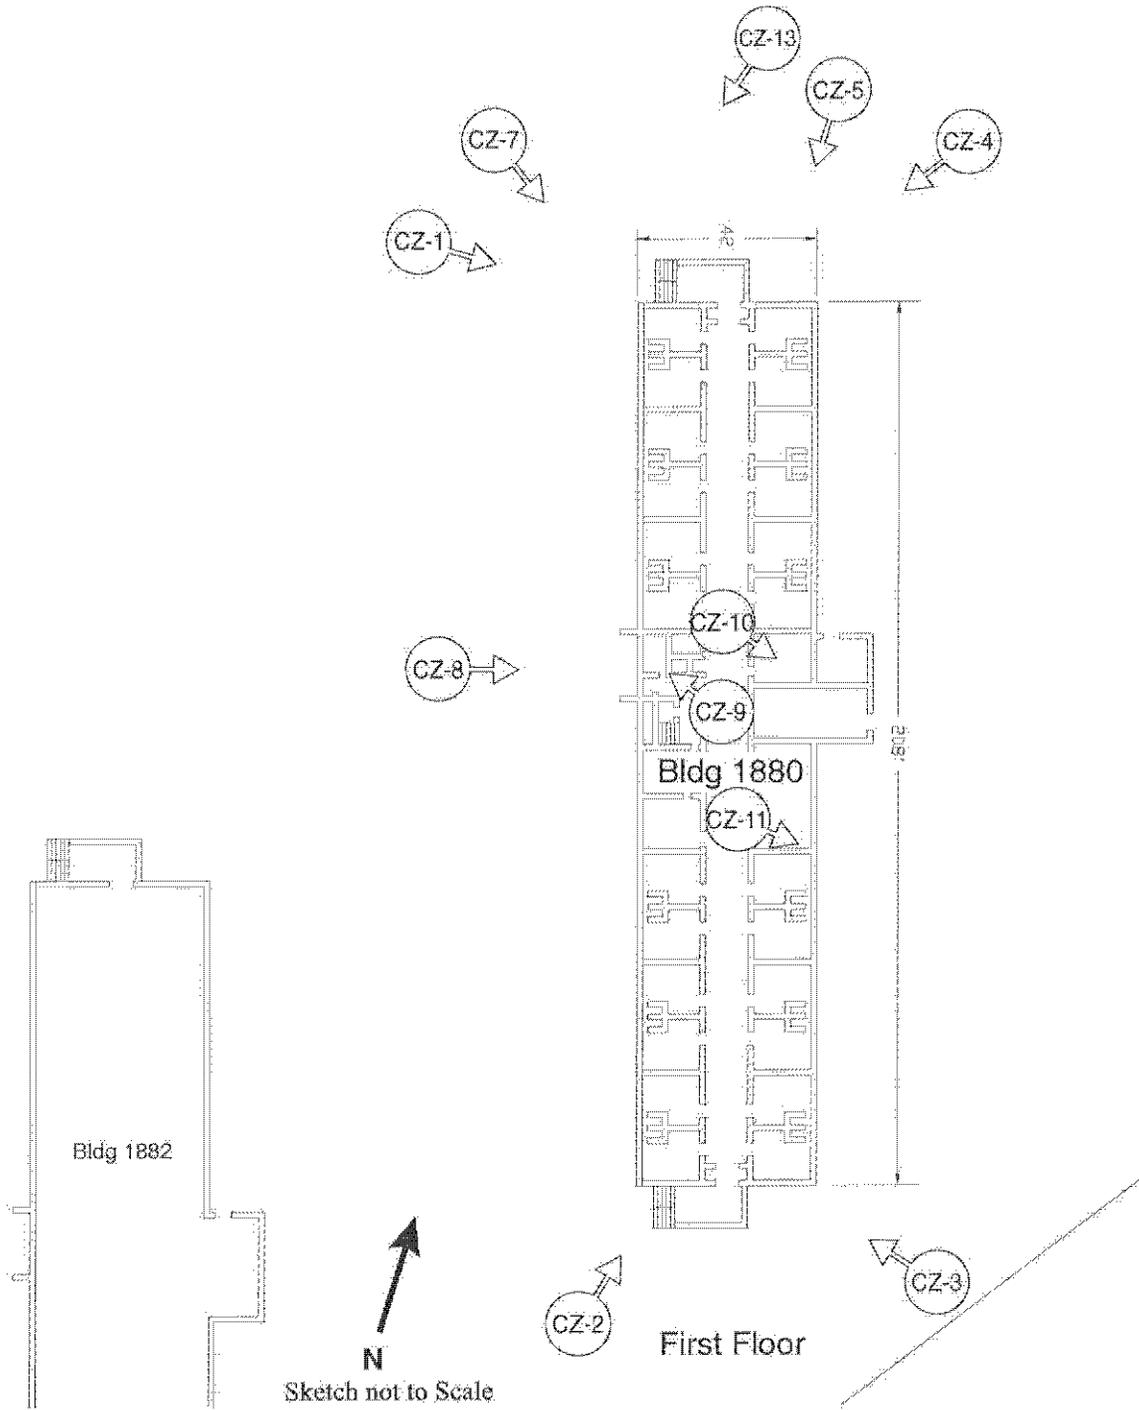


PLATTSBURGH AIR FORCE BASE,
AIRMEN DORMITORY
(Plattsburgh Air Force Base, Building No. 1880)
HAER No. NY-326-CZ
Key to Photographs
(Page 4)

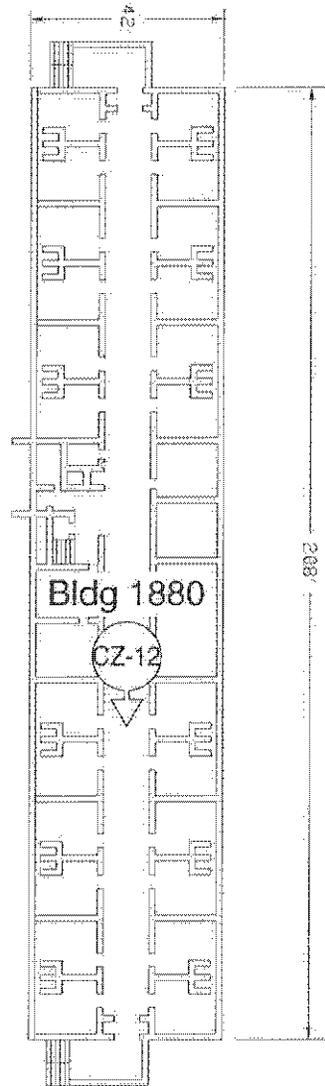

Second Floor

N
Sketch not to Scale

PLATTSBURGH AIR FORCE BASE,
AIRMEN DORMITORY
(Plattsburgh Air Force Base, Building No. 1880)
HAER No. NY-326-CZ
Key to Photographs
(Page 5)

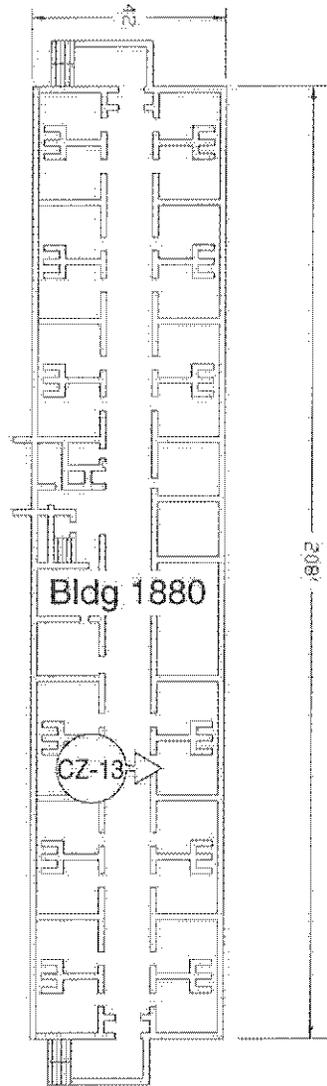

N
Sketch not to Scale

Third Floor