

Historic American Buildings Survey

Index to Photographs

HABS
OHIO
7-BEL,
7-

4755 Guernsey Street (House)
Bellaire
Belmont County
Ohio

HABS No. OH-2380

Photographer: Ben Schneider

(Views 1-10)

June 14, 1990

(Views 11-31)

December 23, 1993


- OH-2380-1 Copy of a circa 1900 photograph provided by current owner, Maureen A. Predragovich.
- OH-2380-2 General view of site, looking Northwest.
- OH-2380-3 Front elevation, looking West.
- OH-2380-4 Side elevation, looking North.
- OH-2380-5 Rear elevation, looking East.
- OH-2380-6 General view, garage looking Northwest.
- OH-2380-7 Garage, looking East.
- OH-2380-8 Detail, back porch showing ornaments, lattice work, and brackets, looking Northeast.
- OH-2380-9 Detail, showing front porch pediment, soffit, fascia, and window lintel, looking West.
- OH-2380-10 Detail, showing soffit, fascia, brackets, and lintel, looking Northwest.
- OH-2380-11 Entrance hallway showing stairway, view looking West.
- OH-2380-12 Newel post and stairway detail.
- OH-2380-13 Entrance hallway, view looking East.
- OH-2380-14 Parlor, view looking West.
- OH-2380-15 Parlor, view looking East.

- OH-2380-16 Dining room, view looking West.
- OH-2380-17 Dining room, view looking East.
- OH-2380-18 Dining room, view looking South.
- OH-2380-19 Dining room ceiling detail, view looking Southeast.
- OH-2380-20 Dining room transom window detail, view looking South.
- OH-2380-21 Living room, view looking North.
- OH-2380-22 Living room, view looking West.
- OH-2380-23 Living room, showing side door, closet and entrance hallway, view looking East.
- OH-2380-24 Kitchen, view looking West.
- OH-2380-25 Kitchen, view looking Southeast.
- OH-2380-26 Dressing room, looking South through arched doorway into front bedroom.
- OH-2380-27 Front bedroom, looking North through arched doorway into dressing room.
- OH-2380-28 Front bedroom, view looking Northeast.
- OH-2380-29 Second floor hallway, looking Northeast toward stairway.
- OH-2380-30 Bedroom view, looking Northeast showing mantel.
- OH-2380-31 Bedroom, view looking Southeast.




KEY TO PHOTOGRAPHS
4755 GUERNSEY ST (HOUSE)
HABS NO -OH-2380
(PAGE 3)

7
↓
APPLE ALLEY

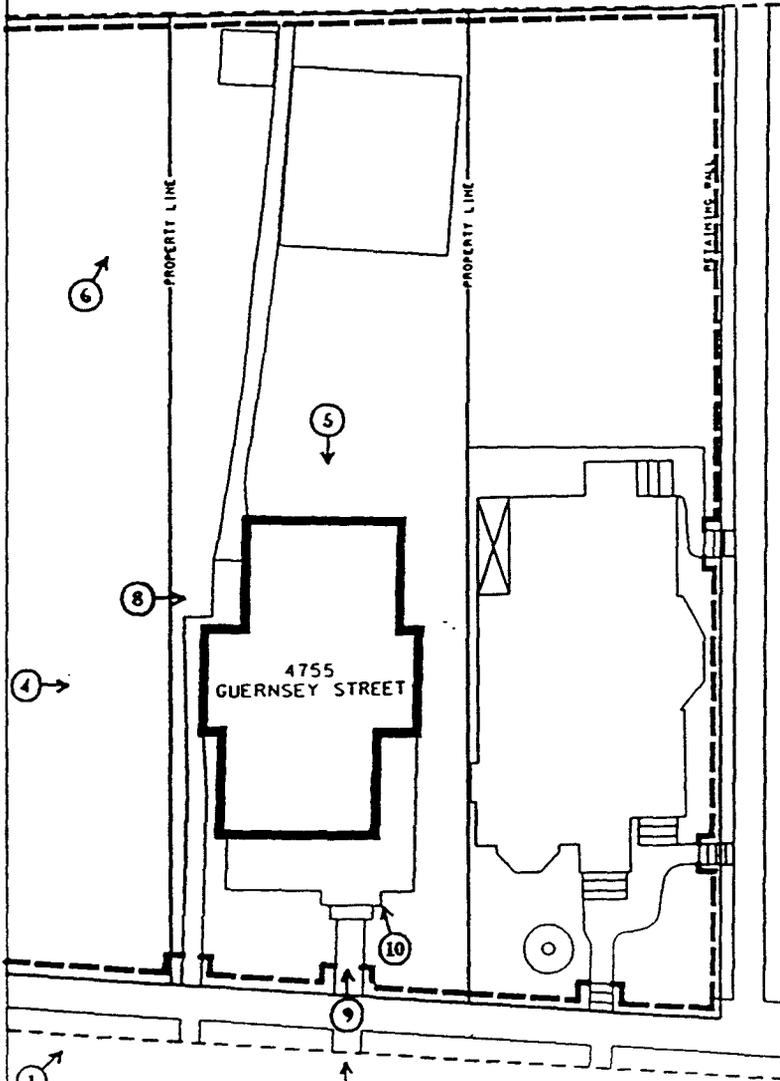


48TH STREET

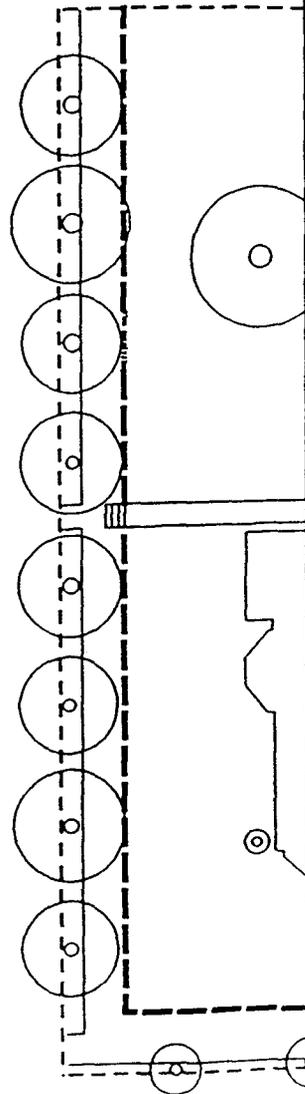

GUERNSEY STREET

0 5 10 15
SCALE OF FEET


KEY TO PHOTOGRAPHS
4755 GUERNSEY ST (HOUSE)
HABS NO -OH-2380
(PAGE 4)

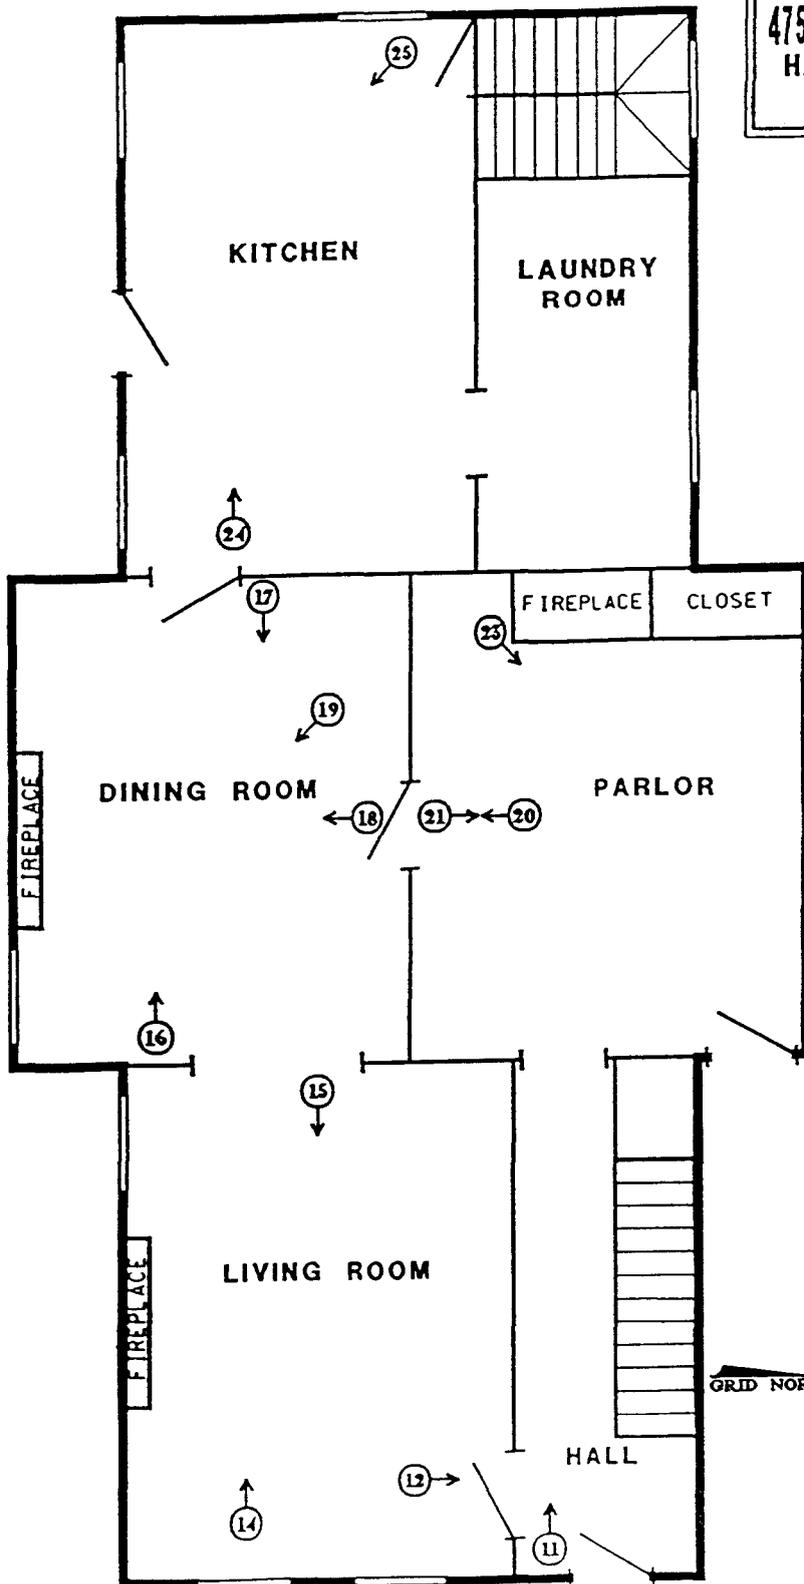

FIRST FLOOR



KEY TO PHOTOGRAPHS
4755 GUERNSEY ST (HOUSE)
HABS NO -OH-2380
(PAGE 5)

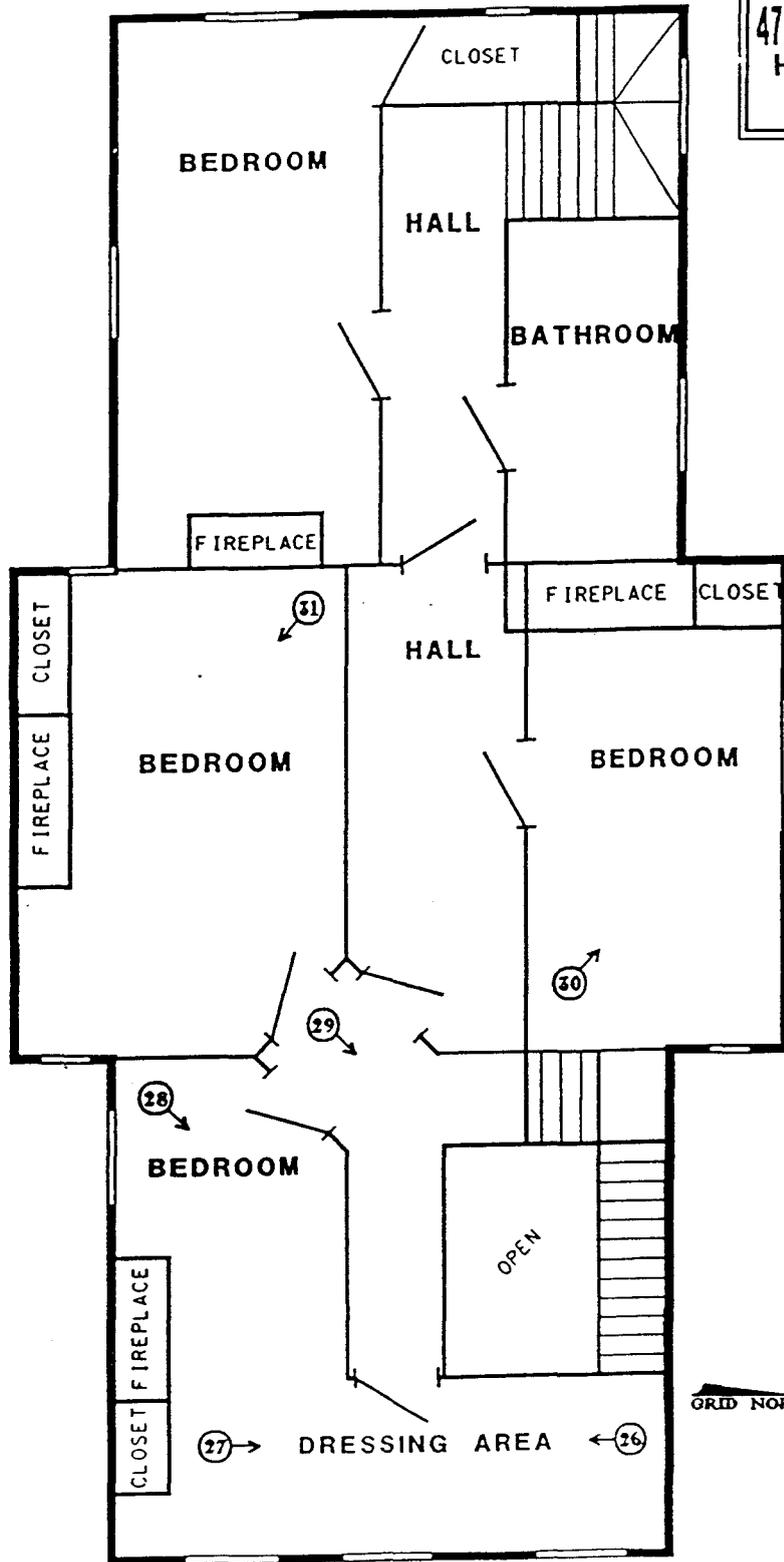

SECOND FLOOR