

HABS
PA
51-PHILA,
743-

HISTORIC AMERICAN BUILDINGS SURVEY

INDEX TO PHOTOGRAPHS

NORTH PHILADELPHIA STATION

HABS No. PA-5958

2900 North Broad Street, on the northwest corner of
Broad Street and Glenwood Avenue
Philadelphia
Philadelphia County
Pennsylvania

Photographer: Christopher Ransom

24-25 June 1993

Note: For this index and the entirety of the HABS documentation, NORTH has been designated as the track side of the Station Building; directional statements for all subsidiary building will correspond to this determination.

- PA-5958-1 East view - general left to right; Platform, trackage, canopies, and roof of Station Building at right.
- PA-5958-2 North view - general left to right; Mechanical Building, roof of Station Building, covered ramp, and Street Car Waiting House.
- PA-5958-3 West view - general; Station Building, covered ramp, and Street Car Waiting House, right to left.
- PA-5958-4 West view - general; Station Building, covered ramp, and Street Car Waiting House.
- PA-5958-5 West view; Station Building - south and east elevations.
- PA-5958-6 North view; Station Building - south (front) elevation, portion of covered ramp at left.
- PA-5958-7 West view; Station Building - east elevation.
- PA-5958-8 Detail; window dormer on east elevation.
- PA-5958-9 North view; Station Building - south (front) elevation, portions of covered ramp and Street Car Waiting House at near left.
- PA-5958-10 North-East view; Station Building - south (front) elevation, oblique.
- PA-5958-11 North view; Station Building - south (front) elevation.
- PA-5958-12 North-West view; Station Building - south (front) elevation, oblique.
- PA-5958-13 Detail; south (front) elevation, second floor, center portal of loggia.
- PA-5958-14 Detail; column and arch of south (front) elevation.

INDEX TO PHOTOGRAPHS
NORTH PHILADELPHIA STATION
HABS No. PA-5958 (Page 2)

- PA-5958-15 South-West view; Station Building - north elevation, oblique.
- PA-5958-16 South-East view; Station Building - north elevation, oblique.
- PA-5958-17 South-West view; Platform, canopy, and Station Building - east and north elevations - right to left.
- PA-5958-18 South-East view; Platform, canopy, and Station Building - north elevation (obscured).
- PA-5958-19 South view; Platform stairway enclosure.
- PA-5958-20 South-West view; Main passenger tunnel entrance and new (1991) Amtrak Station.
- PA-5958-21 East view; Main passenger tunnel entrance.
- PA-5958-22 Detail; main passenger tunnel entrance.
- PA-5958-23 South view; interior of main passenger tunnel.
- PA-5958-24 Interior view of stair from main passenger tunnel to platform.
- PA-5958-25 North-East view; Platform, canopy, and freight elevator.
- PA-5958-26 North view; Canopy detail and platform-level freight elevator
- PA-5958-27 North-East view; Canopy structural detail.
- PA-5958-28 North-East view; Interior view of stair enclosure and stair from platform to main passenger tunnel.
- PA-5958-29 North view; Interior view of covered ramp to Station Building from Street Car Waiting House.
- PA-5958-30 South view; Interior view of covered ramp to Street Car Waiting House from Station Building.
- PA-5958-31 Ground floor; view west down tunnel lobby.
- PA-5958-32 Ground floor; view north-west down baggage tunnel
- PA-5958-33 Ground floor; detail of boiler in boiler room.
- PA-5958-34 Ground floor; view west of ticket lobby.
- PA-5958-35 Second floor; view north-west of waiting room.

INDEX TO PHOTOGRAPHS
NORTH PHILADELPHIA STATION
HABS No. PA-5958 (Page 3)

- PA-5958-36 Second floor; fountain in waiting room, west wall.
- PA-5958-37 Second floor; toilet room.
- PA-5958-38 Second floor; view north-east down entrance lobby (loggia of south - front - elevation).
- PA-5958-39 Second floor; view north-east, lunch cafe.
- PA-5958-40 Attic floor; view west showing roof structural system.
- PA-5958-41 Cast iron light post, typical view.
- PA-5958-42 Detail; base, cast iron light post.
- PA-5958-43 Cast iron Exterior Handrail, typical view.
- PA-5958-44 Photograph of original drawing (original in possession of National Passenger Railroad Corporation)
STATION BUILDING: Foundation Plan / Alterations and Additions (dated: 7/17/14)
- PA-5958-45 Photograph of original drawing (original in possession of National Passenger Railroad Corporation)
STATION BUILDING: Basement Floor Plan / Alterations and Additions (dated: 5/1913). Proposed plan - not used.
- PA-5958-46 Photograph of original drawing (original in possession of National Passenger Railroad Corporation)
STATION BUILDING: Ground Floor Plan / Alterations and Additions (dated: 7/17/14, rev. 10/21/14)
- PA-5958-47 Photograph of original drawing (original in possession of National Passenger Railroad Corporation)
STATION BUILDING: First Floor Plan / Alterations and Additions (dated: 5/1913)
- PA-5958-48 Photograph of original drawing (original in possession of National Passenger Railroad Corporation)
STATION BUILDING: First Floor Plan / Alterations and Additions (dated: 7/17/14)
- PA-5958-49 Photograph of original drawing (original in possession of National Passenger Railroad Corporation)
STATION BUILDING: Second Floor Plan (dated: 5/1/25, rev. 9/28/42)

INDEX TO PHOTOGRAPHS
NORTH PHILADELPHIA STATION
HABS No. PA-5958 (Page 4)


- PA-5958-50 Photograph of original drawing (original in possession of National Passenger Railroad Corporation)
STATION BUILDING: South (front) elevation / Alterations and Additions (n.d.)
- PA-5958-51 Photograph of original drawing (original in possession of National Passenger Railroad Corporation)
STATION BUILDING: South (front) elevation / Alterations and Additions; revised (n.d.)
- PA-5958-52 Photograph of original drawing (original in possession of National Passenger Railroad Corporation)
STATION BUILDING: North elevation / Alterations and Additions (dated: 7/17/14)
- PA-5958-53 Photograph of original drawing (original in possession of National Passenger Railroad Corporation)
STATION BUILDING: East Elevation (to second floor) and sections / Alterations and Additions (dated: 5/1913)
- PA-5958-54 Photograph of original drawing (original in possession of National Passenger Railroad Corporation)
STATION BUILDING: Cross and Longitudinal Sections / Alterations and Additions (dated: 7/17/14)
- PA-5958-55 Photograph of original drawing (original in possession of National Passenger Railroad Corporation)
STATION BUILDING: Sections of Baggage and Tunnel Lobbies / Alterations and Additions (dated: 7/17/14)
- PA-5958-56 Photograph of original drawing (original in possession of National Passenger Railroad Corporation)
Sections and Details of Main Passenger Tunnel (n.d.)
- PA-5958-57 Photograph of original drawing (original in possession of National Passenger Railroad Corporation)
Plans and Sections of North Approach to Main Passenger Tunnel (dated: 9/21/1912)
- PA-5958-58 Photograph of original drawing (original in possession of National Passenger Railroad Corporation)
East Elevation Detail of Marquee for North Approach to Main Passenger Tunnel (dated: 9/21/1912)
- PA-5958-59 Photograph of original drawing (original in possession of National Passenger Railroad Corporation)
Front Elevation Detail of Marquee for North Approach to Main Passenger Tunnel (dated: 9/21/1912)



INDEX TO PHOTOGRAPHS
NORTH PHILADELPHIA STATION
HABS No. PA-5958 (Page 5)

- PA-5958-60 Photograph of original drawing (original in possession of National Passenger Railroad Corporation)
Detail of Marquee for North Approach to Main Passenger Tunnel (dated: 9/21/1912)
- PA-5958-61 Photograph of original drawing (original in possession of National Passenger Railroad Corporation)
STATION BUILDING: Plans, Details, and Sections for Entrance Loggia, Marquise, and Cast Iron Balustrade / Alterations and Additions (dated: 7/17/14)
- PA-5958-62 Photograph of original drawing (original in possession of National Passenger Railroad Corporation)
STATION BUILDING: Plan and Elevation of North Wall of Ticket Lobby / Alterations and Additions (dated: 7/17/14)
- PA-5958-63 Photograph of original drawing (original in possession of National Passenger Railroad Corporation)
STATION BUILDING: Plans and Elevations for Walls and Ceiling of Ticket Lobby / Alterations and Additions (dated: 7/17/14)
- PA-5958-64 Photograph of original drawing (original in possession of National Passenger Railroad Corporation)
STATION BUILDING: New Stairway Alterations to Main Building (n.d.)
Proposed plan - not used.
- PA-5958-65 Photograph of original drawing (original in possession of National Passenger Railroad Corporation)
STATION BUILDING: Drinking Fountain, West Wall Ticket Lobby (dated: 9/21/14)
- PA-5958-66 Photograph of original drawing (original in possession of National Passenger Railroad Corporation)
STATION BUILDING: Elevation and Section of Marquise and Runway for Trucks to East End Baggage Tunnel / Alterations and Additions (dated: 7/17/14)
- PA-5958-67 Photograph of original drawing (original in possession of National Passenger Railroad Corporation)
Alterations to Shelter (dated: 3/1913)
- PA-5958-68 Photograph of original drawing (original in possession of National Passenger Railroad Corporation)
Canopy Plans, Sections, and Details (n.d.)
- PA-5958-69 Photograph of original drawing (original in possession of National Passenger Railroad Corporation)
Plans, Elevations, and Details of Platform Waiting Rooms (n.d.)


INDEX TO PHOTOGRAPHS
NORTH PHILADELPHIA STATION
HABS No. PA-5958 (Page 6)


- PA-5958-70 Photograph of original drawing (original in possession of National Passenger Railroad Corporation)
Plans, Elevations, and Details of Stair Canopies (n.d.)
- PA-5958-71 Photograph of original drawing (original in possession of National Passenger Railroad Corporation)
Plans, Elevations, Sections of Platform Freight Elevator Enclosures (n.d.)
- PA-5958-72 Photograph of original drawing (original in possession of National Passenger Railroad Corporation)
Station, Shelters, and Stairways for the Chestnut Hill Branch (dated: 12/11/1912)

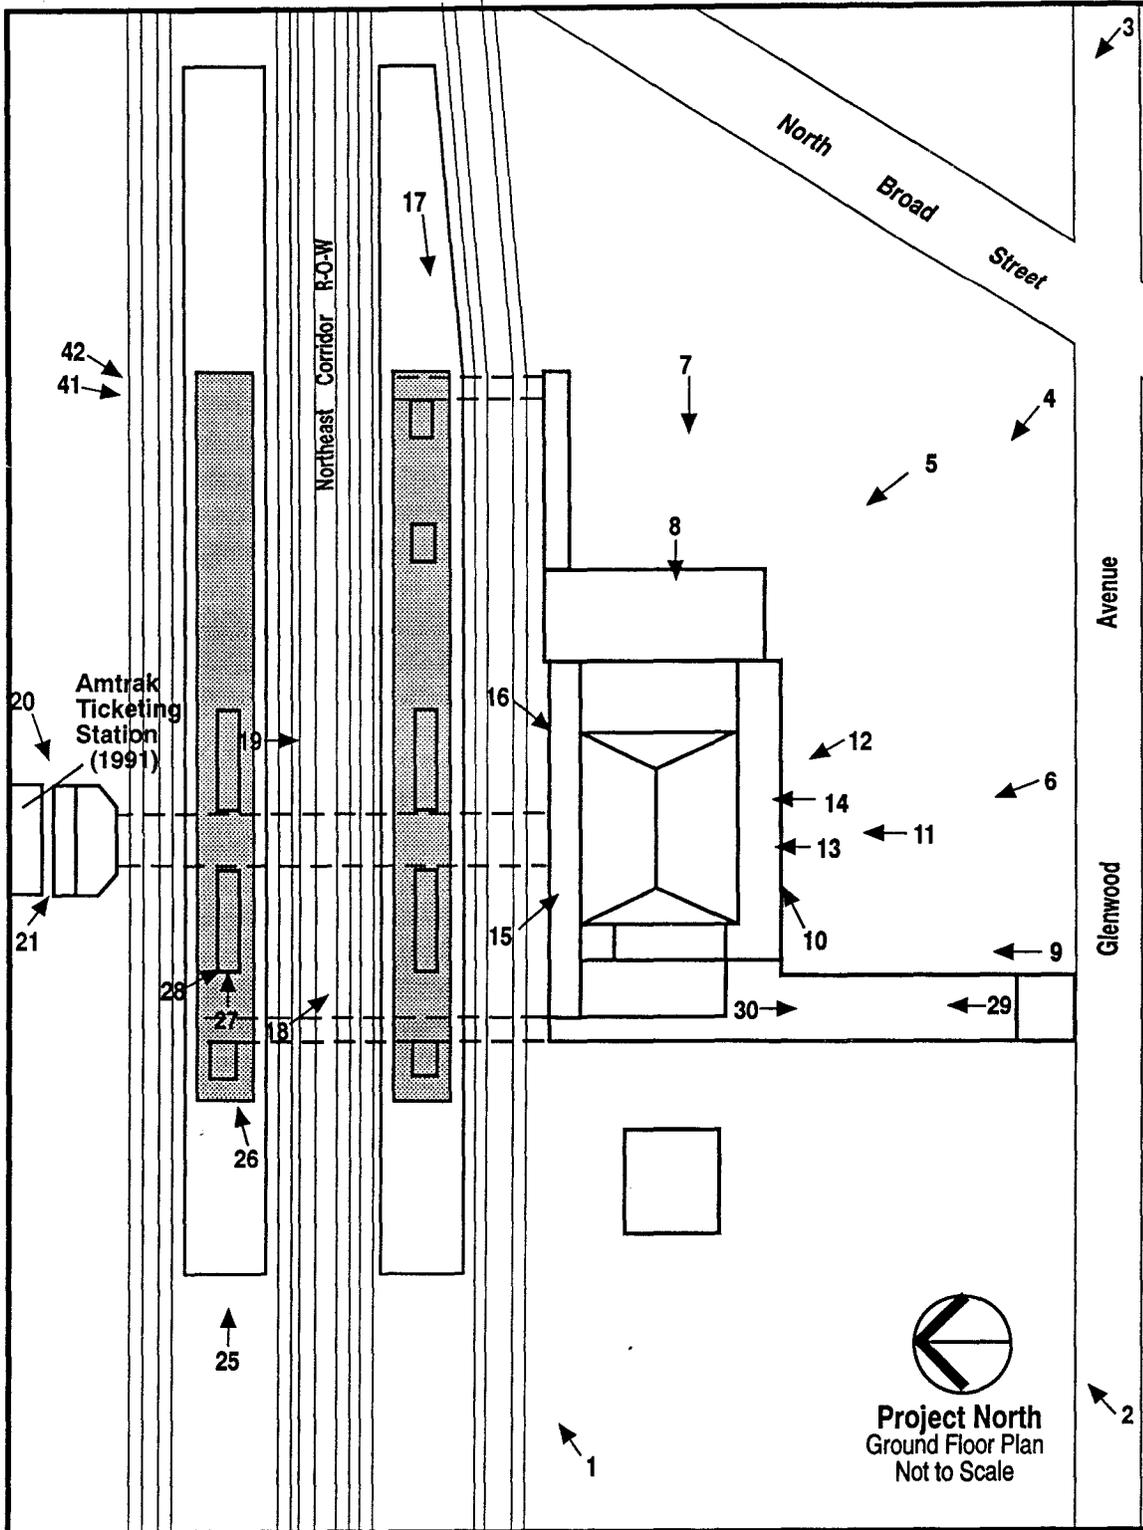

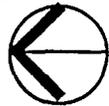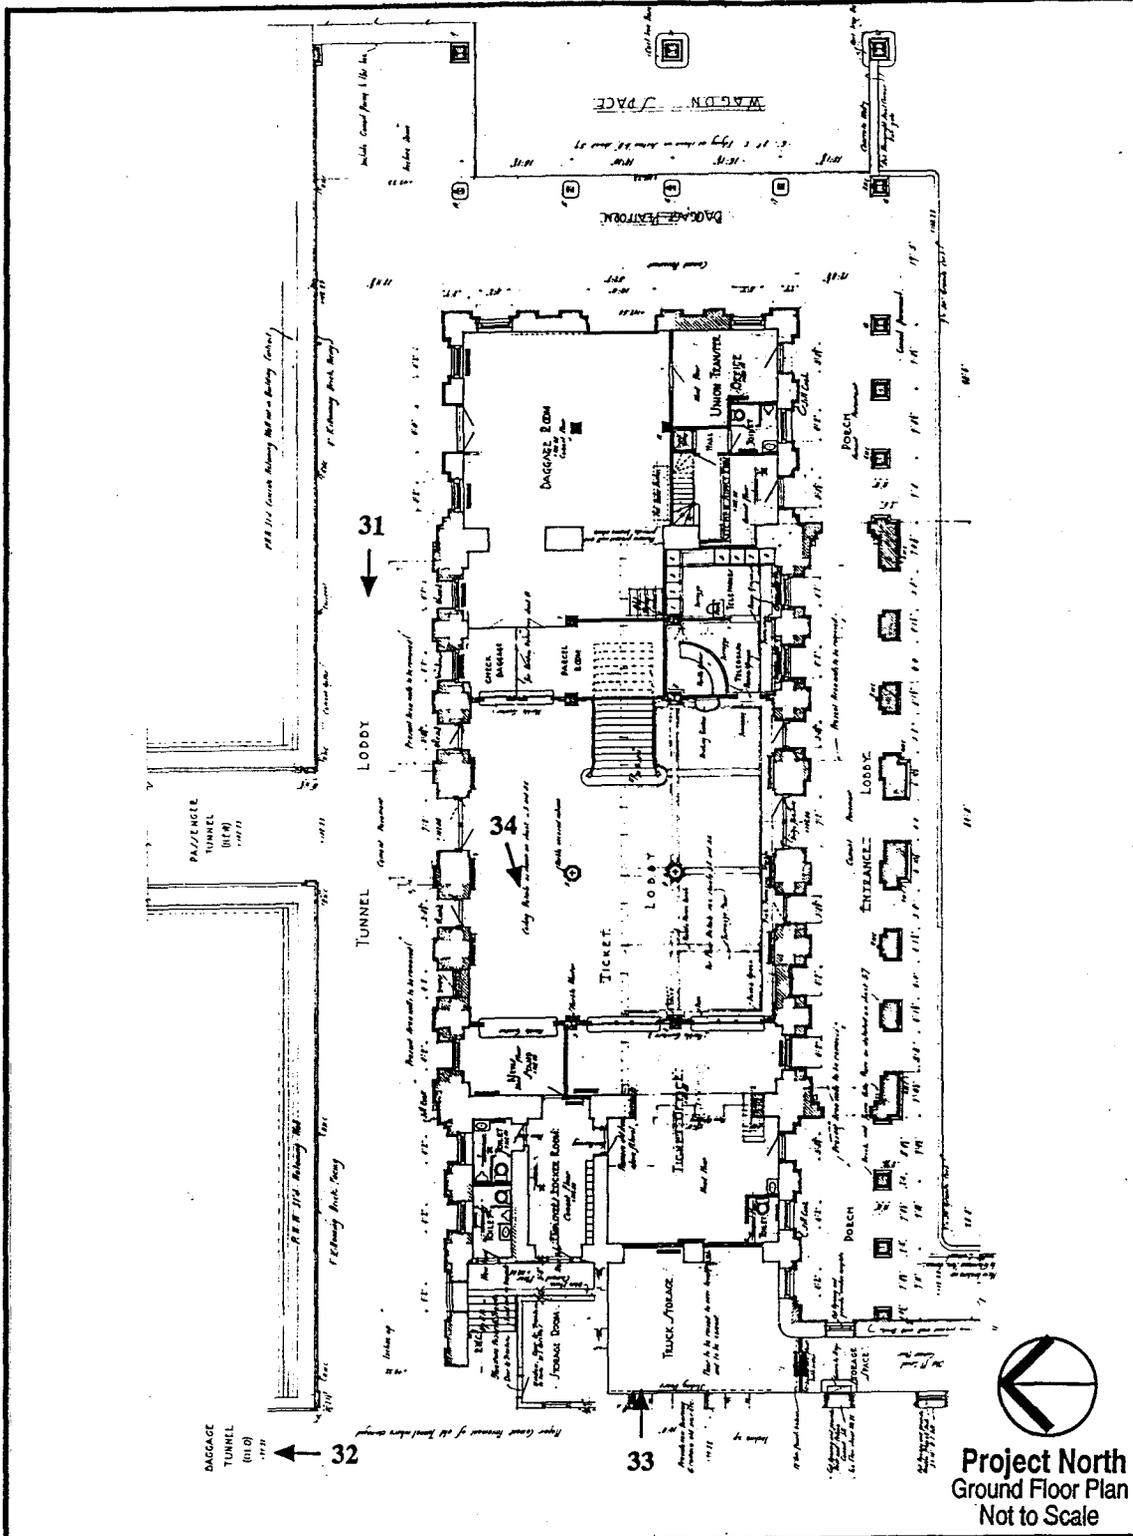

Project North
 Ground Floor Plan
 Not to Scale

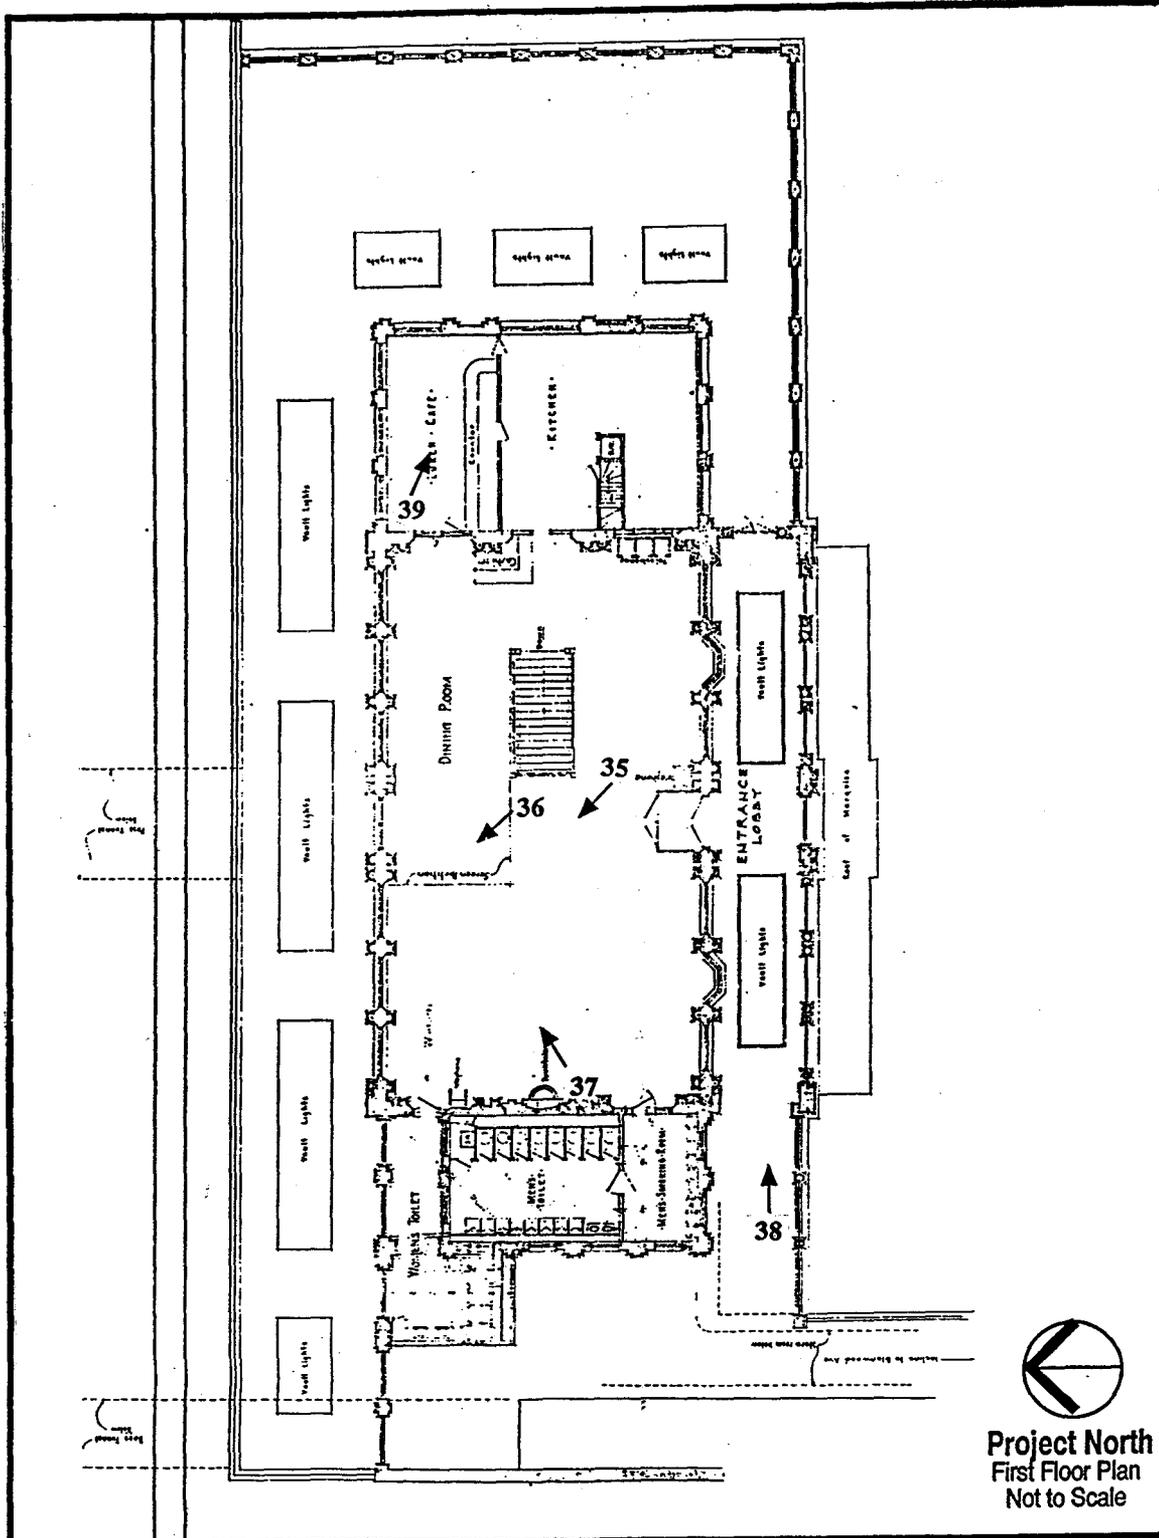

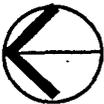
Project North
First Floor Plan
Not to Scale