

HISTORIC AMERICAN BUILDINGS SURVEY

INDEX TO PHOTOGRAPHS

HABS  
HI  
2-PEHA,  
150-


HABS No. HI - 293

U.S. Naval Base, Pearl Harbor, Gymnasium Building  
(U.S. Naval Base, Pearl Harbor, Naval Submarine Base)  
(Building No. 667)  
North Waterfront and Pierce Street near Berth S-13  
Pearl Harbor  
Honolulu County  
Hawaii

John Yeaton, Photographer


March 8, 1996

- HI - 293 - 1 VIEW OF NORTHWEST AND NORTHEAST SIDES OF BUILDING 667, FACING SOUTH.
- HI - 293 - 2 VIEW OF NORTHEAST AND SOUTHEAST SIDES OF BUILDING 667, FACING WEST.
- HI - 293 - 3 VIEW OF SOUTHEAST AND SOUTHWEST SIDES OF BUILDING 667, FACING NORTH.
- HI - 293 - 4 VIEW OF GYMNASIUM INTERIOR, FACING SOUTHWEST.

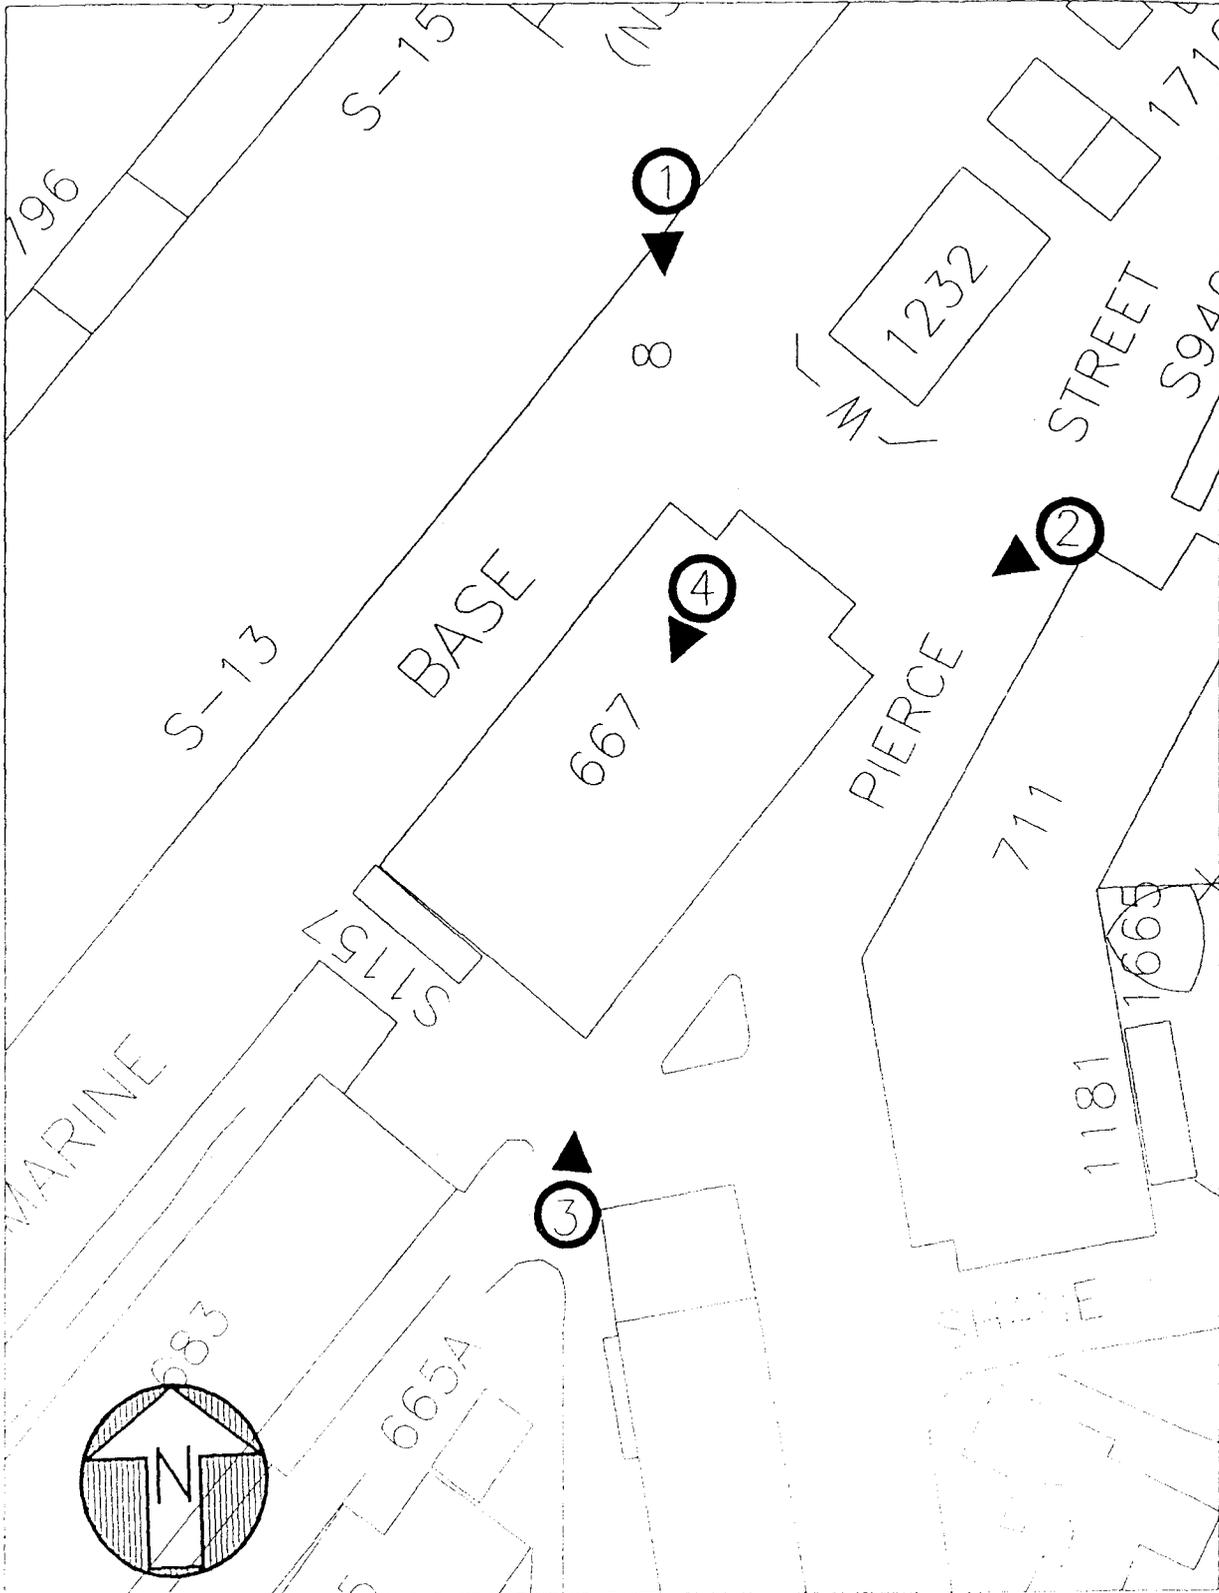

# PHOTO SITE PLAN

SCALE: 1" = 80'

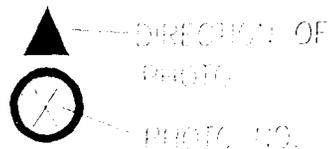

HISTORIC AMERICAN BUILDINGS SURVEY

INDEX TO PHOTOGRAPHS

Addendum to  
U.S. NAVAL BASE, PEARL HARBOR, GYMNASIUM BUILDING  
(U.S. Naval Base, Pearl Harbor, Naval Submarine base)  
(Building No. 667)  
North Waterfront and Pierce Street near Berth S-13  
Pearl Harbor  
Honolulu County  
Hawaii

HABS No. HI-293  
(Page 3)

HABS  
HI,  
2-PEHA,  
150-

David Franzen, Photographer

July 2008

Photos HI-293-1 through HI-293-4 were previously submitted to the Library of Congress.

- HI-293-5 OVERVIEW OF FACILITY 667. NOTE THE LOW BUILDING IN THE FOREGROUND IS S1157, ELECTRICAL EQUIPMENT. VIEW FACING EAST.
- HI-293-6 ELEVATION OF FACILITY 667 WITH GRADUATED SCALE IN 1' INCREMENTS. NOTE: THE TORPEDO IN THE FOREGROUND IS A DISPLAY ASSOCIATED WITH FACILITY 683. VIEW FACING NORTHEAST.
- HI-293-7 PARTIAL ELEVATION OF THE SOUTH SIDE SHOWING THE ORIGINAL DOUBLE-HUNG WINDOWS. VIEW FACING NORTHWEST.
- HI-293-8 DETAIL OF ORIGINAL SIX-OVER-SIX-LIGHT DOUBLE-HUNG SASH WINDOWS WITH GRADUATED SCALE IN 1' INCREMENTS. VIEW FACING NORTHWEST.
- HI-293-9 DETAIL OF ORIGINAL SLIDING DOORS ALTERED WITH OPENING FOR HINGED DOOR. WITH GRADUATED SCALE IN 1' INCREMENTS. VIEW FACING NORTHWEST.
- HI-293-10 OBLIQUE VIEW OF ORIGINAL SLIDING DOORS WITH LOUVERED AND DIAGONAL BOARD PANELS. NOTE THE PAIRED RAFTERS WITH CUT TAILS AND THE SCREEN VENT RUNNING THE LENGTH OF THE EAVES. VIEW FACING SOUTH.
- HI-293-11 INTERIOR DETAIL OF THE SIX-OVER-SIX-LIGHT DOUBLE-HUNG SASH WINDOWS. NOTE THE TOP OF THE UPPER SASH EXTENDS ABOVE THE DROPPED CEILING. VIEW FACING EAST.
- HI-293-12 OVERVIEW OF INTERIOR OF THE GYMNASIUM. VIEW FACING SOUTHWEST.
- HI-293-13 OVERVIEW OF INTERIOR OF GYMNASIUM. NOTE THE MEZZANINE AT RIGHT. VIEW FACING NORTH.

**U.S. NAVAL BASE, PEARL HARBOR, GYMNASIUM BUILDING**  
**(U.S Naval Base, Pearl Harbor, Naval Submarine Base)**  
**(Building No. 667)**  
**HABS No. HI-293**  
**Index to Photographs (Page 4)**

- HI-293-14      OBLIQUE VIEW OF THE SOUTH END OF THE GYMNASIUM. VIEW FACING SOUTH.
- HI-293-15      INTERIOR ELEVATION OF THE SOUTHWEST END. VIEW FACING SOUTHWEST.
- HI-293-16      VIEW OF THE ROOF TRUSSES NEAR THE ENTRY TO THE GYMNASIUM. VIEW FACING WEST.
- HI-293-17      DETAIL ELEVATION SHOWING THE ROOF TRUSSES, PURLINS, AND SKYLIGHT. NOTE THE DOORS TO THE WEIGHTLIFTING ROOM. VIEW FACING SOUTHEAST.
- HI-293-18      DETAIL OF ROOF TRUSSES, NOTE THE SCREENED VENTILATION BAND IN THE UPPER SECTION OF THE INTERIOR WALL. VIEW FACING WEST.
- HI-293-19      DETAIL OF THE INTERIOR WALL VENTILATION BAND FROM THE MAIN GYMNASIUM AREA TO THE LOCKER ROOM AREA. VIEW FACING WEST.
- HI-293-20      VIEW OF THE ROOF TRUSSES OF THE MEN'S LOCKER ROOM. NOTE THE WIDENED BAND OF VENTILATION SCREENING TO THE OUTSIDE AT THE EAVES (LEFT). VIEW FACING NORTHEAST.

**U.S. NAVAL BASE, PEARL HARBOR, GYMNASIUM BUILDING**  
**(U.S Naval Base, Pearl Harbor, Naval Submarine Base)**  
**(Building No. 667)**  
**HABS No. HI-293**  
**Index to Photographs (Page 5)**

Photo Key

